



Ground Floor Plan  
1:50

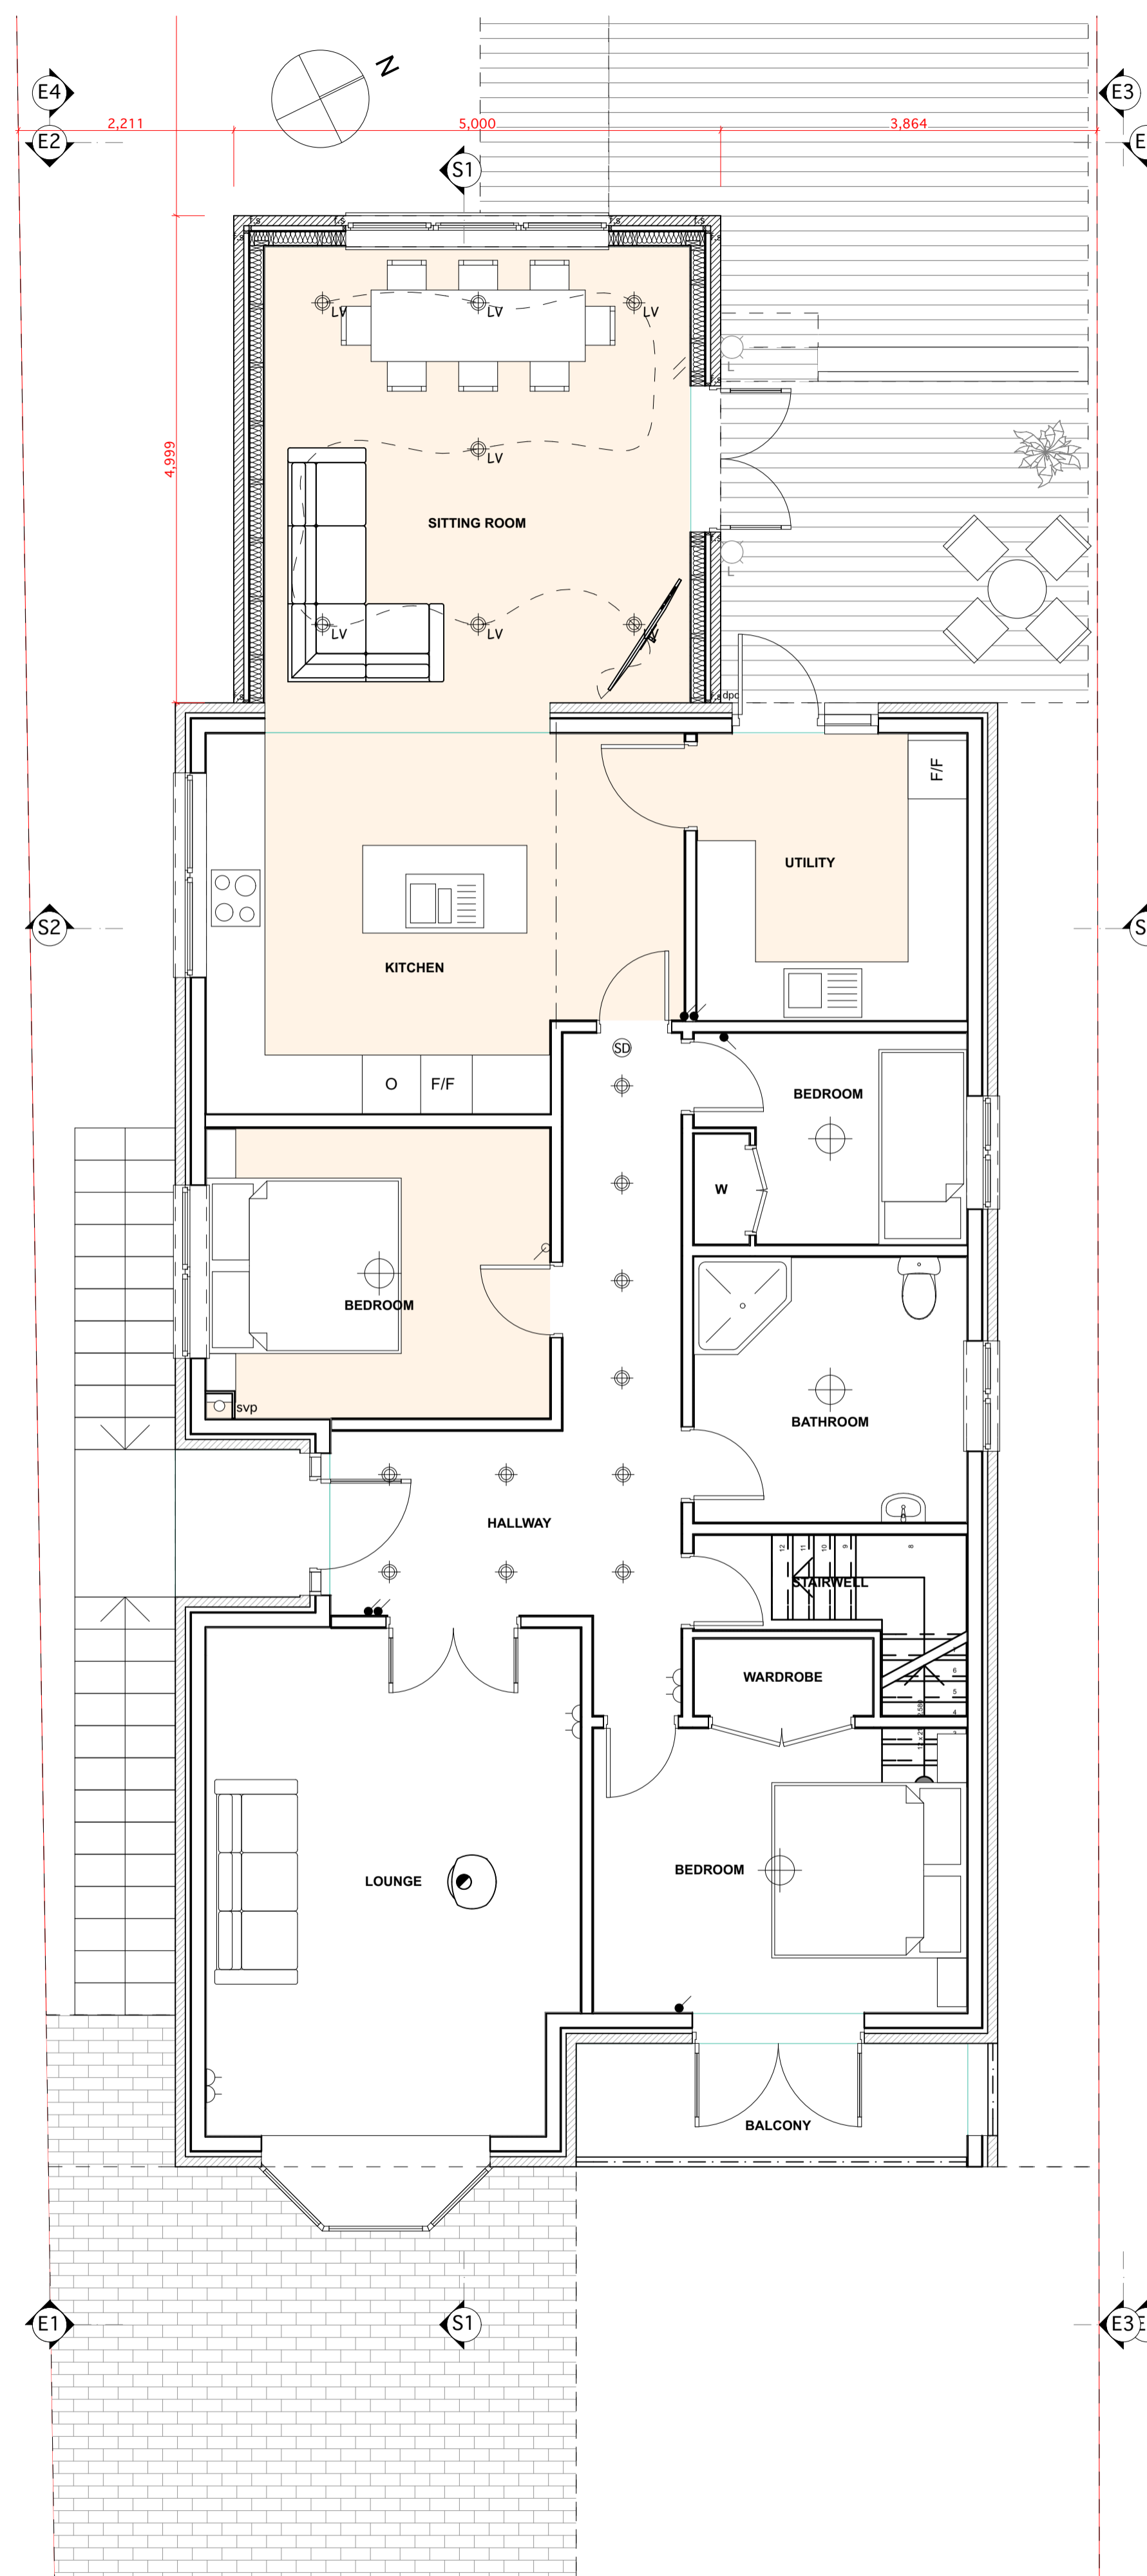


First Floor Level  
1:50

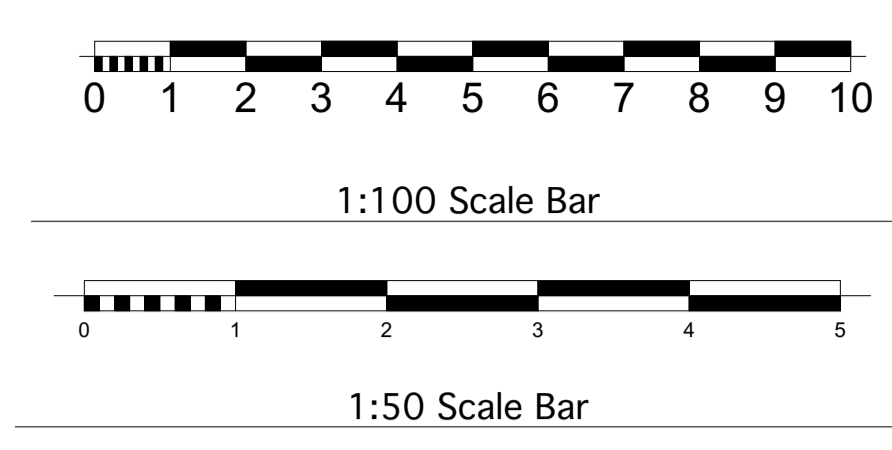

© Copyright SJK architecture.


Figured dimensions only are to be taken from this drawing. Do not scale. All dimensions are to be checked on site prior to any work commencing. If in doubt ask.

Notes

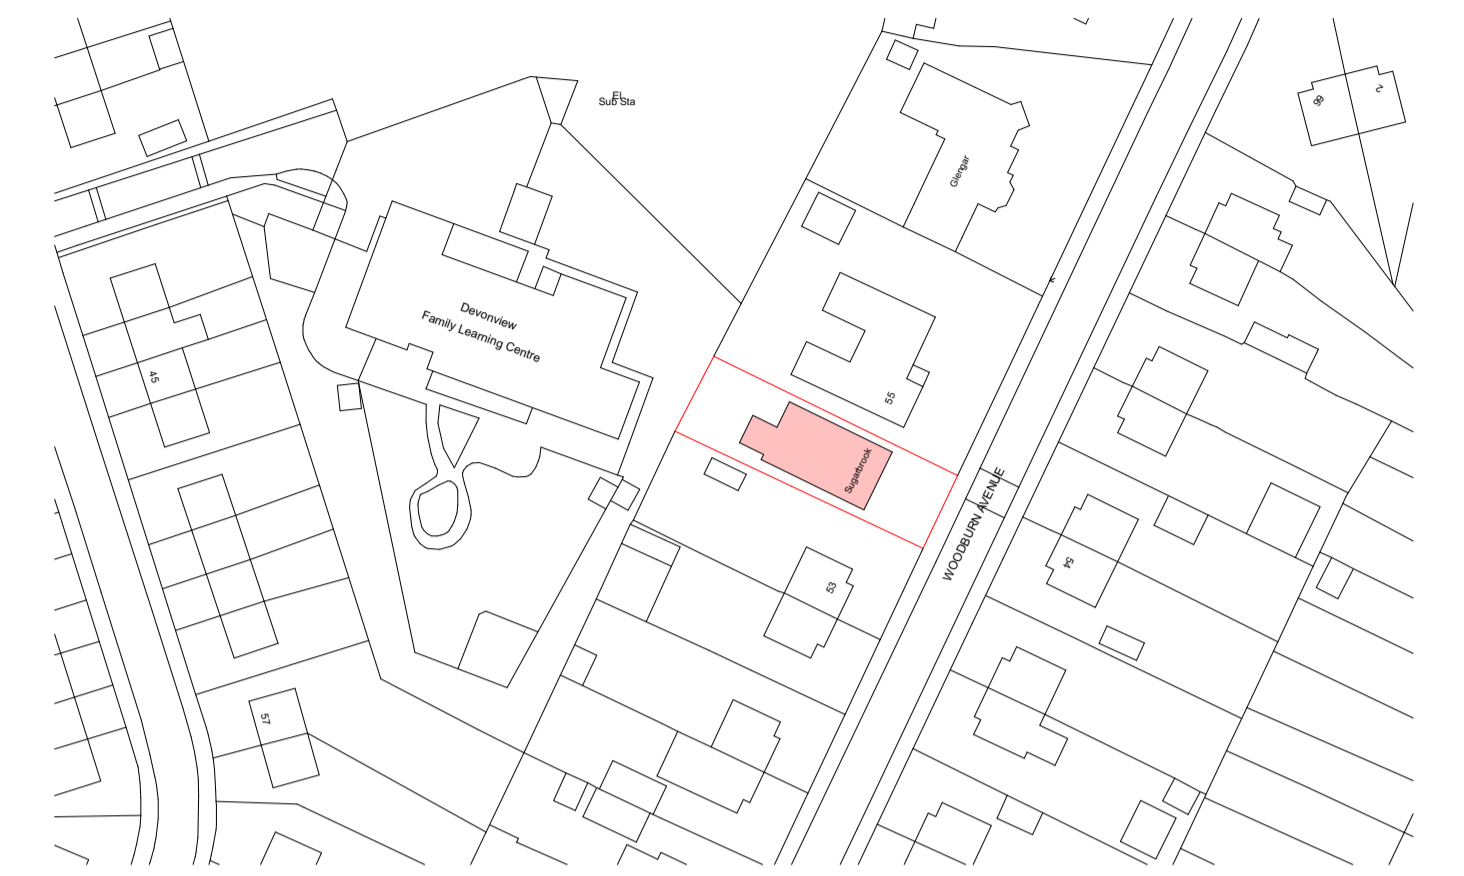

Location Plan  
1:1000

Mapping contents © Crown copyright and database rights 2022 Ordnance Survey 100035207

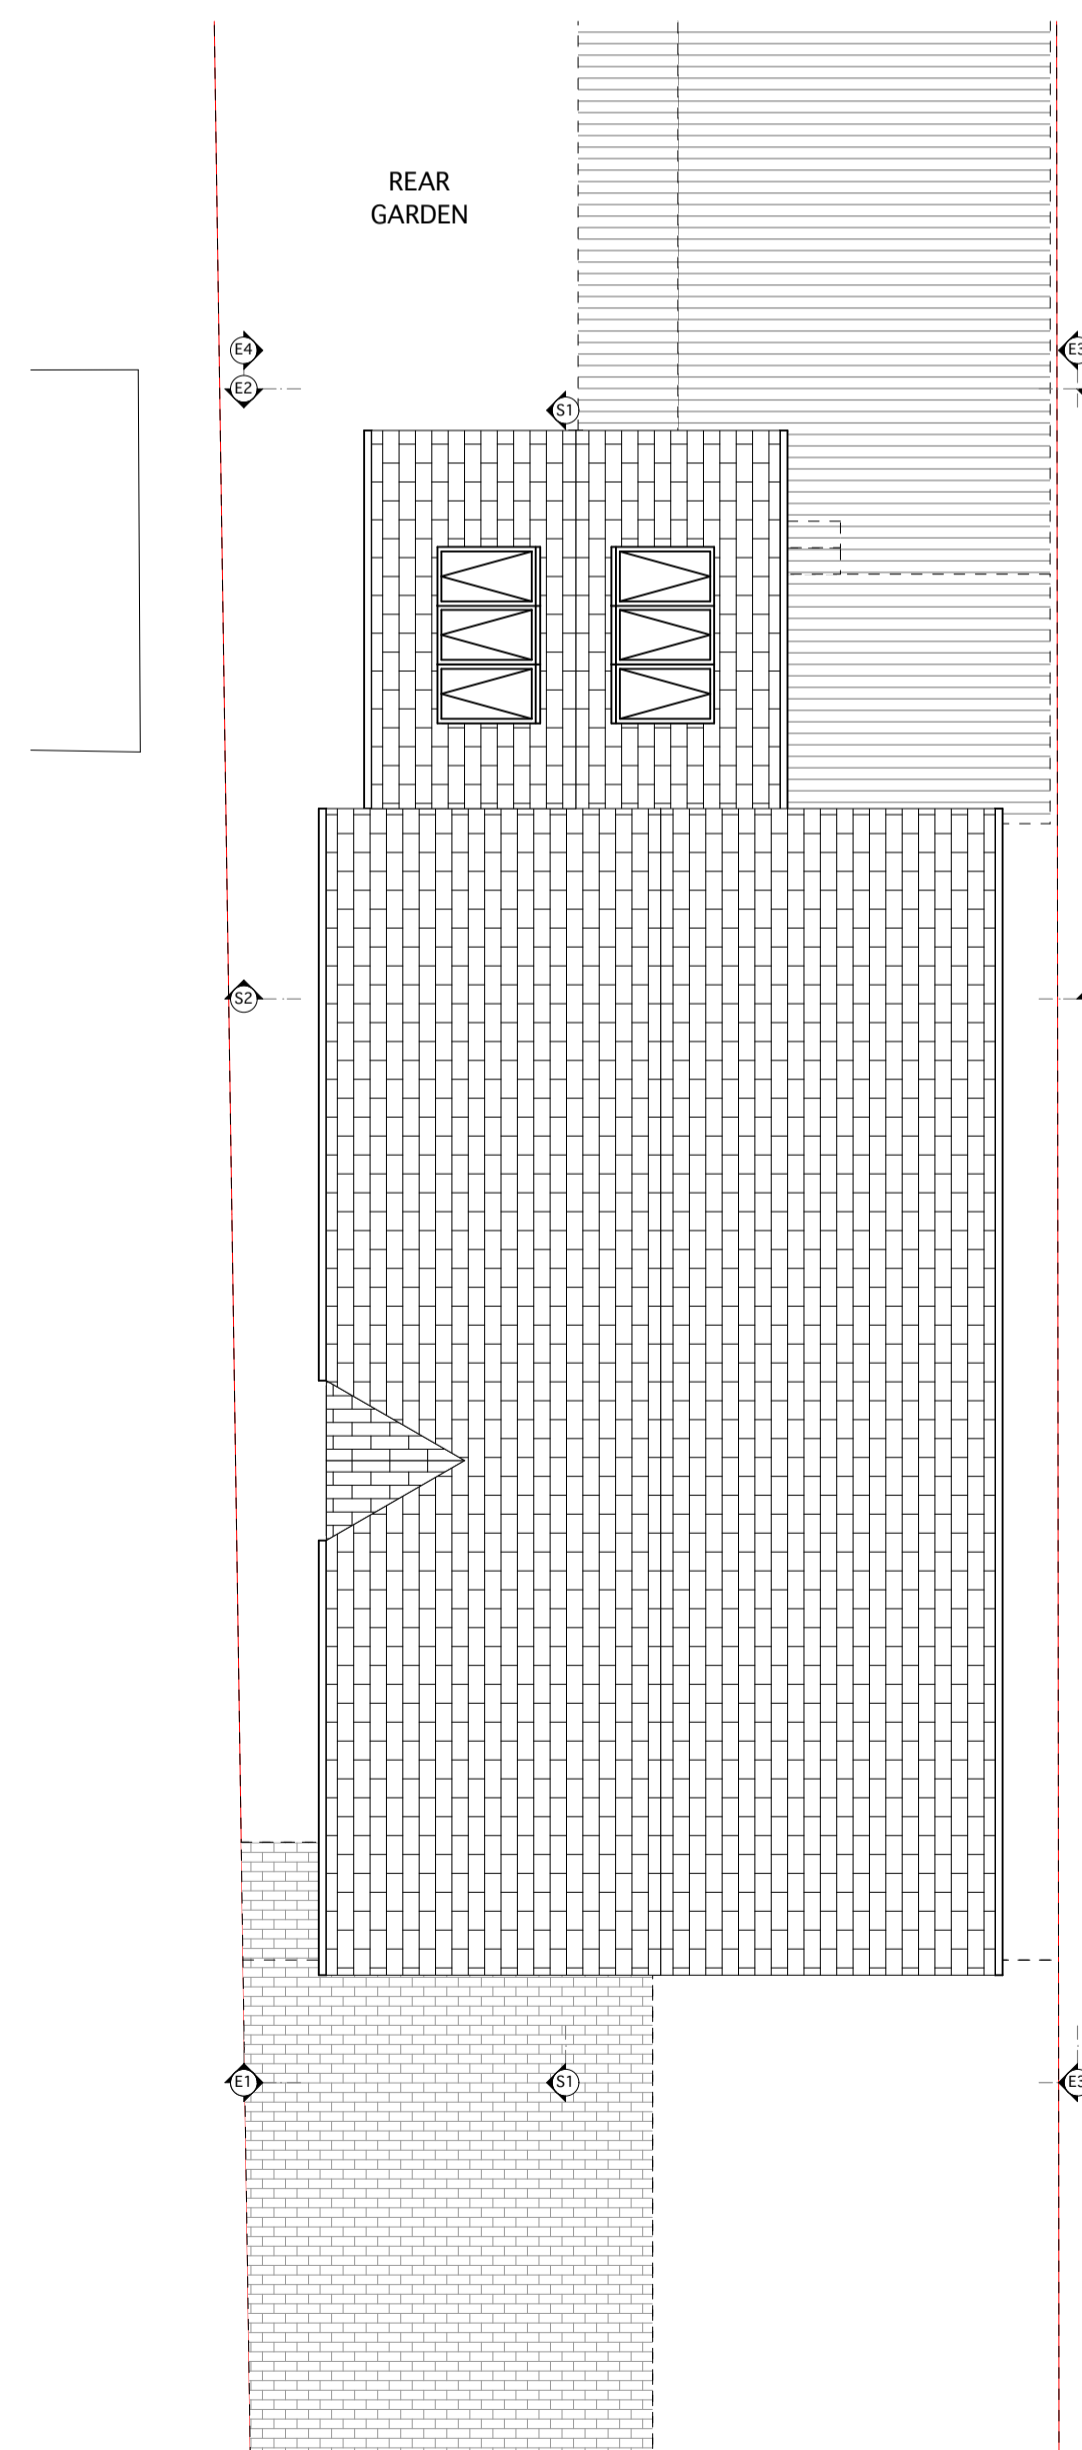

Site Plan  
1:100

Rev	Notes
1	-

Job Title  
**Single Storey Rear Extension,  
Sugarbrook  
Woodburn Avenue,  
Airdrie  
ML6 9DT**

Drawing Name  
**PROPOSED  
Plans**

Drawing Status  
**Planning Submission**

Drawn by  
**GS** Date  
**Feb 2022**

Checked by  
**SJ** Date  
**Feb 2022**

Drawing Scale  
**As Noted @ A1**

Layout ID  
**3512 AL(00)03** Revision  
-