
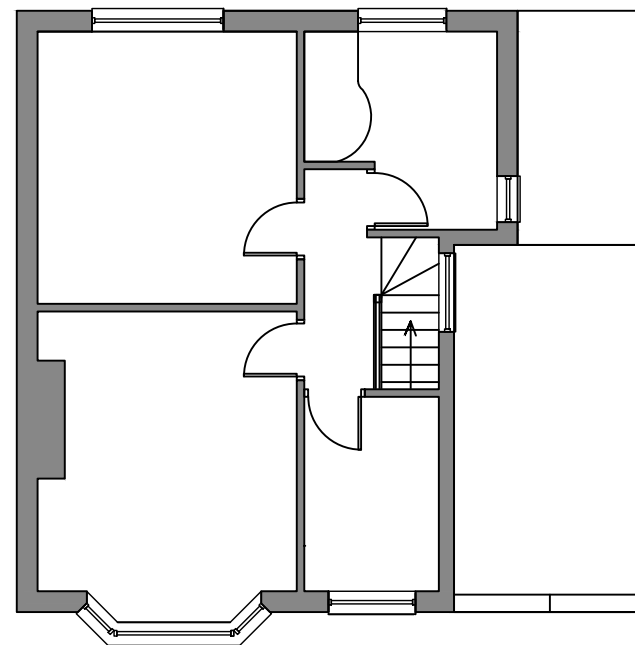




EXISTING GROUND FLOOR PLAN
 Scale 1:100
 




EXISTING 1ST FLOOR PLAN
 Scale 1:100
 

PROJECT REAR 1ST, GROUND AND BASEMENT EXTENSIONS, GROUND AND 1ST FLOOR SIDE EXTENSIONS		4 YEOMAN WAY, REDHILL, RH1 5BL Franksmith@franksmitharchitecture.co.uk Mob: 075 18 75 6845	
SITE ADDRESS 43 GRAFTON ROAD, WORCESTER PARK, KT4 7QQ		SCALE 1:100@ A3	DRAWING NUMBER 21044-PLA-003 REV000