






EXISTING WEST ELEVATION  
Scale 1:100

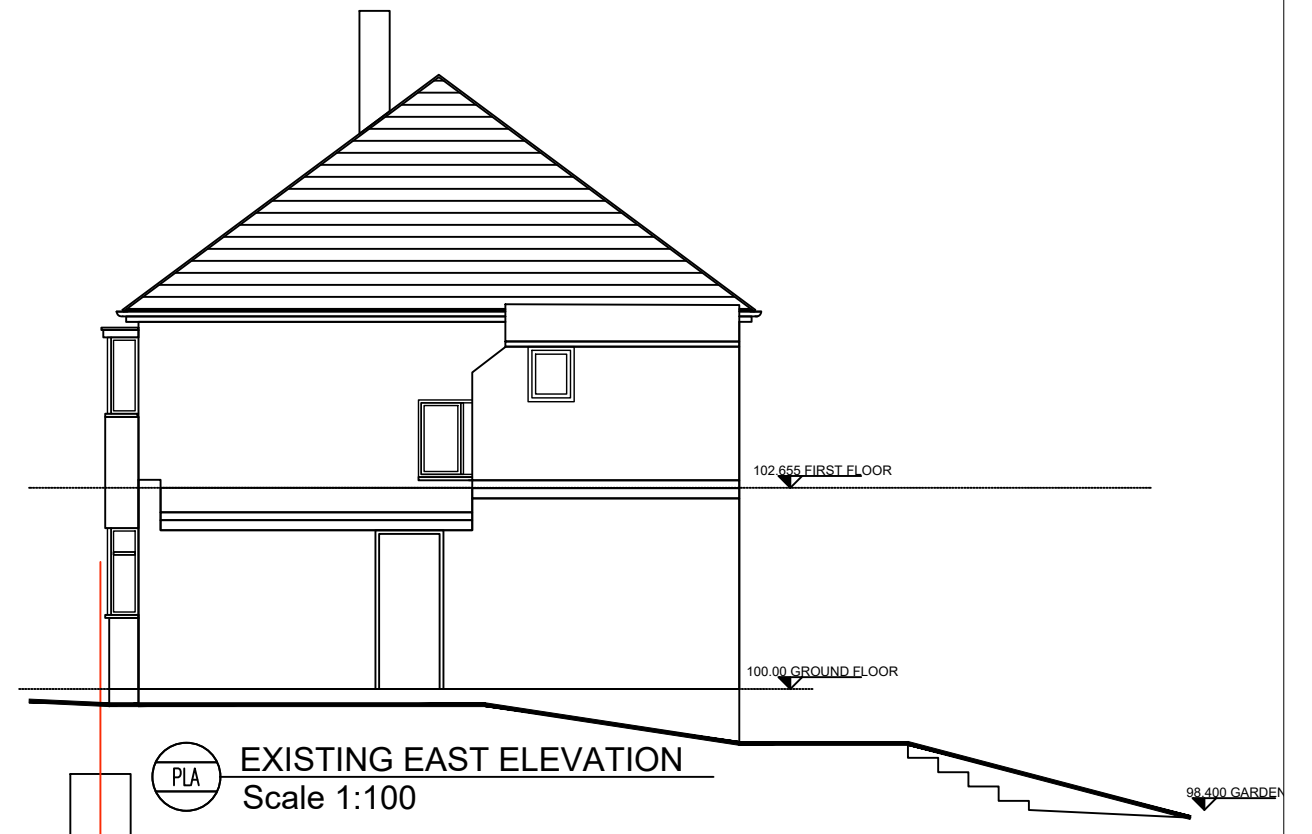


EXISTING EAST ELEVATION  
Scale 1:100

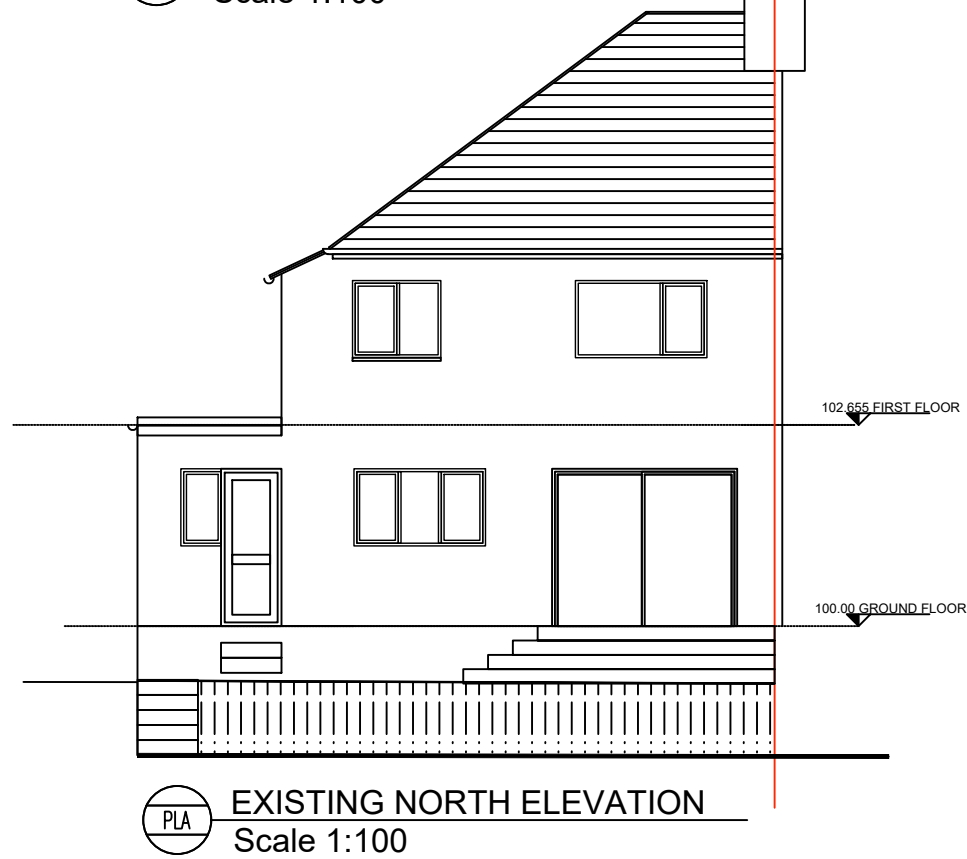

EXISTING NORTH ELEVATION  
Scale 1:100

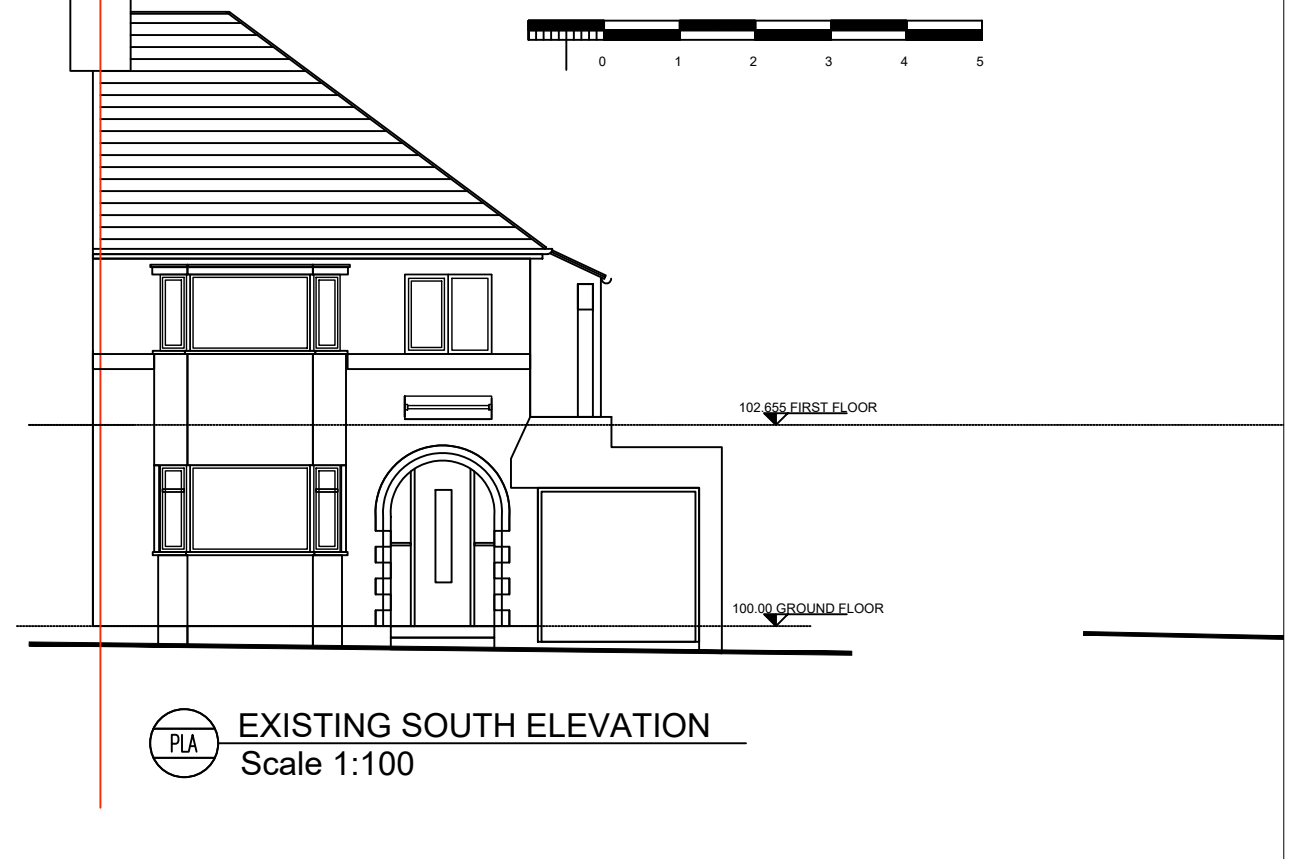

EXISTING SOUTH ELEVATION  
Scale 1:100

<b>PROJECT</b> REAR 1ST, GROUND AND BASEMENT EXTENSIONS, GROUND AND 1ST FLOOR SIDE EXTENSIONS		<b>4 YEOMAN WAY, REDHILL, RH1 5BL</b> <b>Franksmith@franksmitharchitecture.co.uk</b> <b>Mob: 075 18 75 6845</b>	
<b>SITE ADDRESS</b> 43 GRAFTON ROAD, WORCESTER PARK, KT4 7QQ		<b>SCALE</b> 1:100@ A3	<b>DRAWING NUMBER</b> 21044-PLA-004 REV000