



PLA PROPOSED BASEMENT PLAN  
Scale 1:100

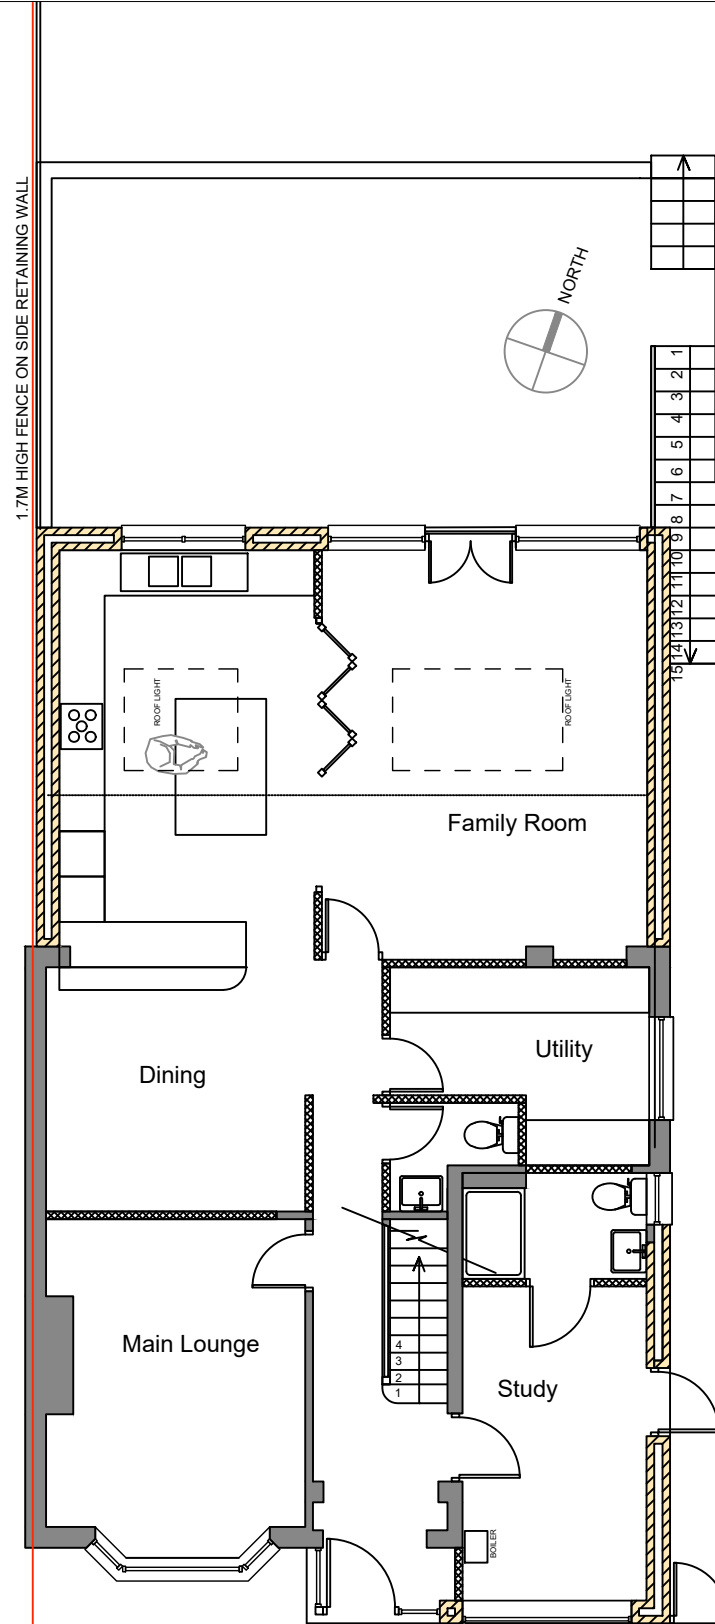

PLA PROPOSED GROUND FLOOR PLAN  
Scale 1:100

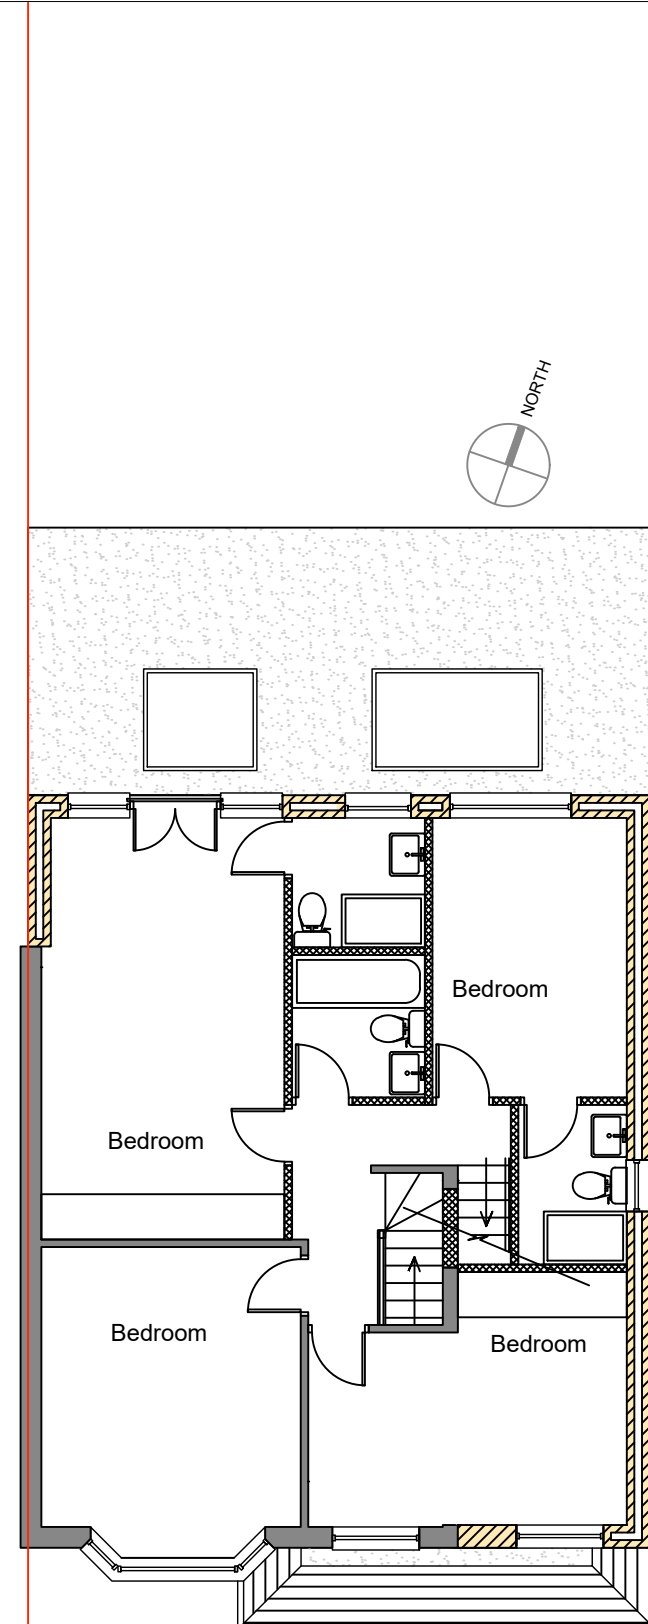

PLA PROPOSED 1ST FLOOR PLAN  
Scale 1:100

**PROJECT**  
REAR 1ST, GROUND AND BASEMENT EXTENSIONS, GROUND AND 1ST FLOOR SIDE EXTENSIONS

**FS Frank Smith**  
Architecture & Interior Design

4 Yeoman Way, Redhill, RH1 5BL  
Franksmith@franksmitharchitecture.co.uk  
Mob: 075 18 75 6845

**SITE ADDRESS**  
43 GRAFTON ROAD, WORCESTER PARK, KT4 7QQ

**SCALE**  
1:100@ A3

**DRAWING NUMBER**  
21044-PLA-005 REV004