



PROPOSED WEST ELEVATION
Scale 1:100

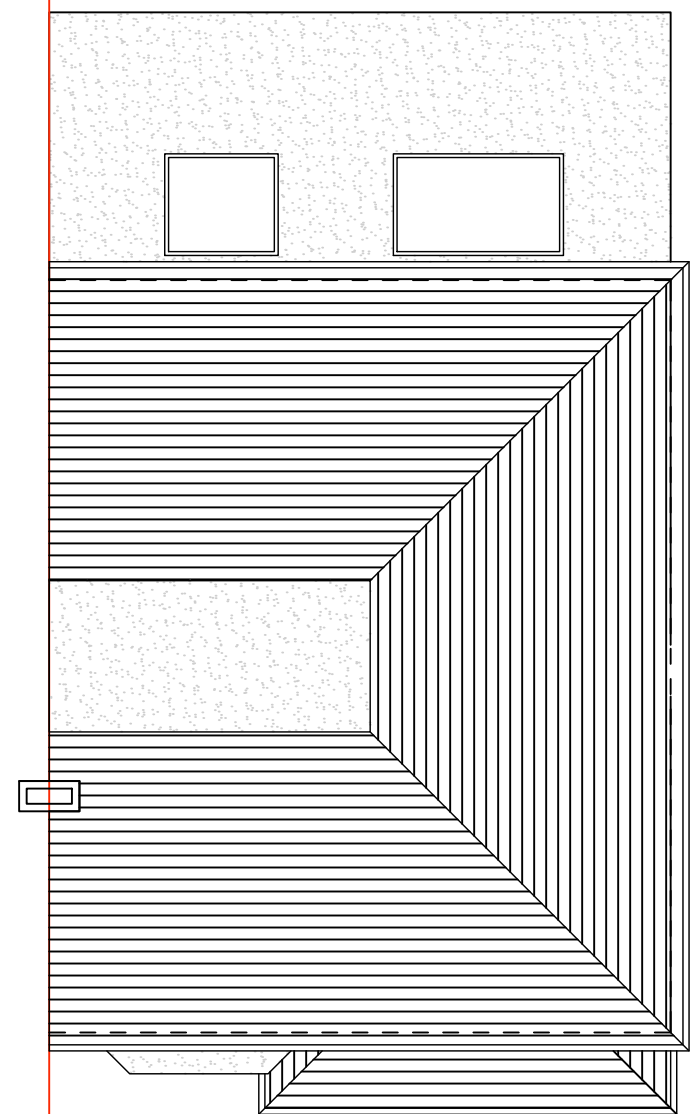

PROPOSED ROOF PLAN
Scale 1:100

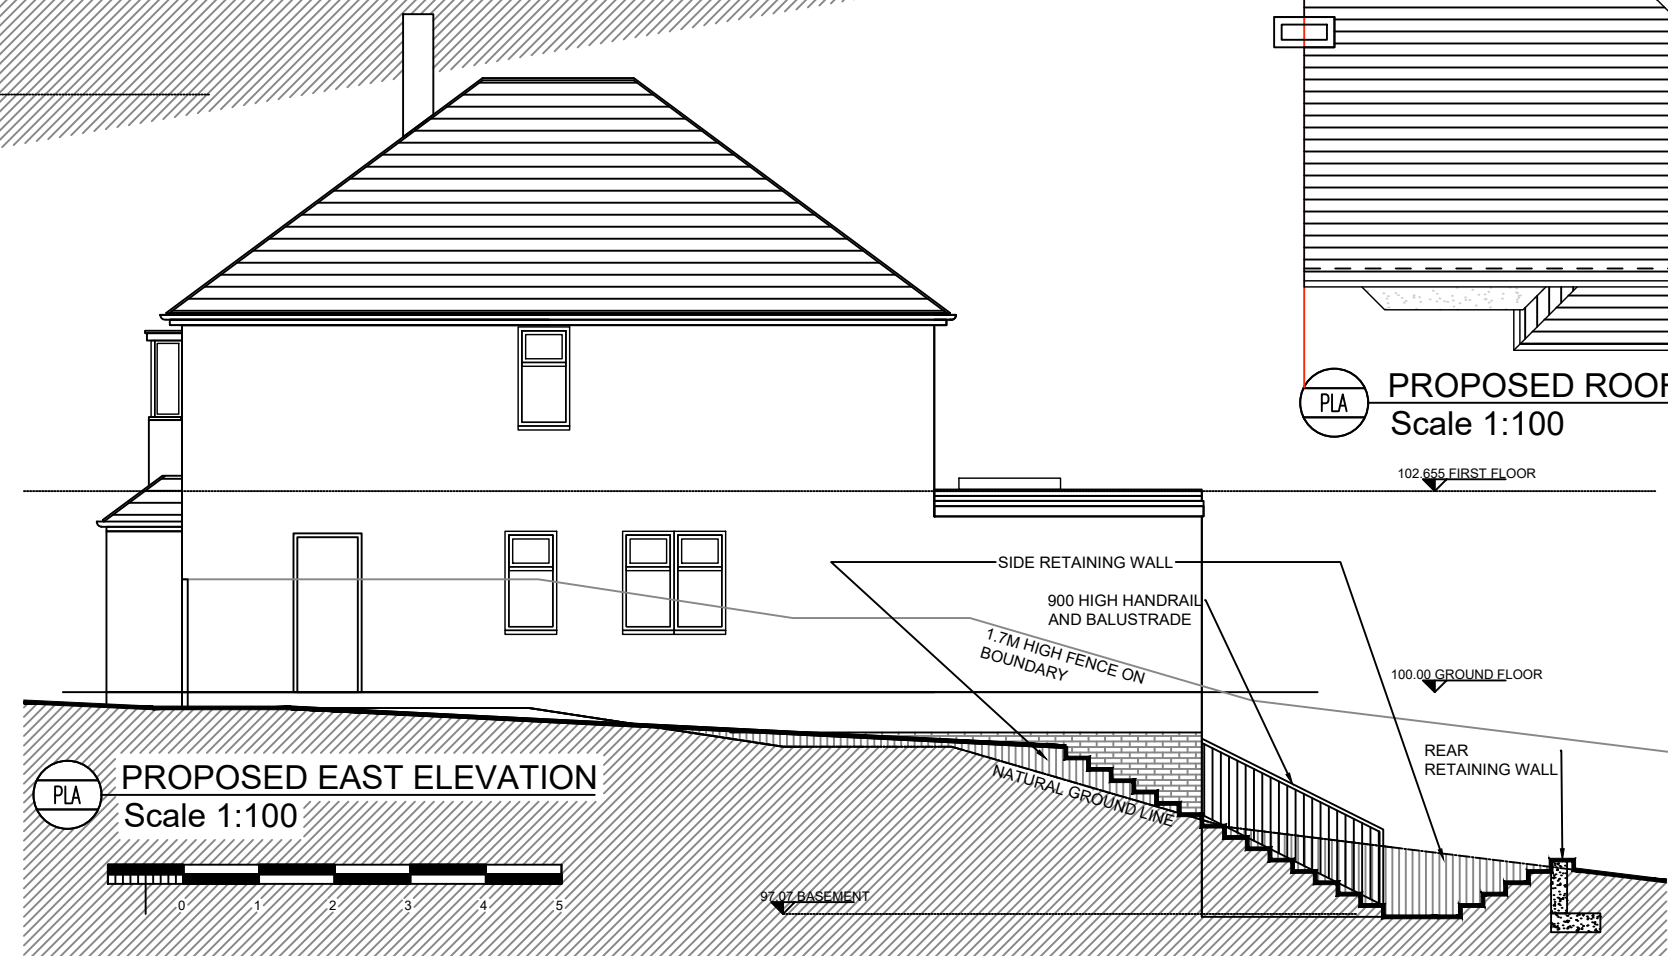

PROPOSED EAST ELEVATION
Scale 1:100



PROJECT
REAR 1ST, GROUND AND BASEMENT EXTENSIONS, GROUND AND 1ST FLOOR SIDE EXTENSIONS



4 Yeoman Way, Redhill, RH1 5BL
Franksmith@franksmitharchitecture.co.uk
 Mob: 075 18 75 6845

SITE ADDRESS
43 GRAFTON ROAD, WORCESTER PARK, KT4 7QQ

SCALE
1:100@ A3

DRAWING NUMBER
21044-PLA-007 REV002