



1:500@A2  
1:500@A2  
100  
10  
50  
5  
00  
00  
A2  
00  
100  
10  
200  
20  
300  
1:100@A2  
1:1250@A2

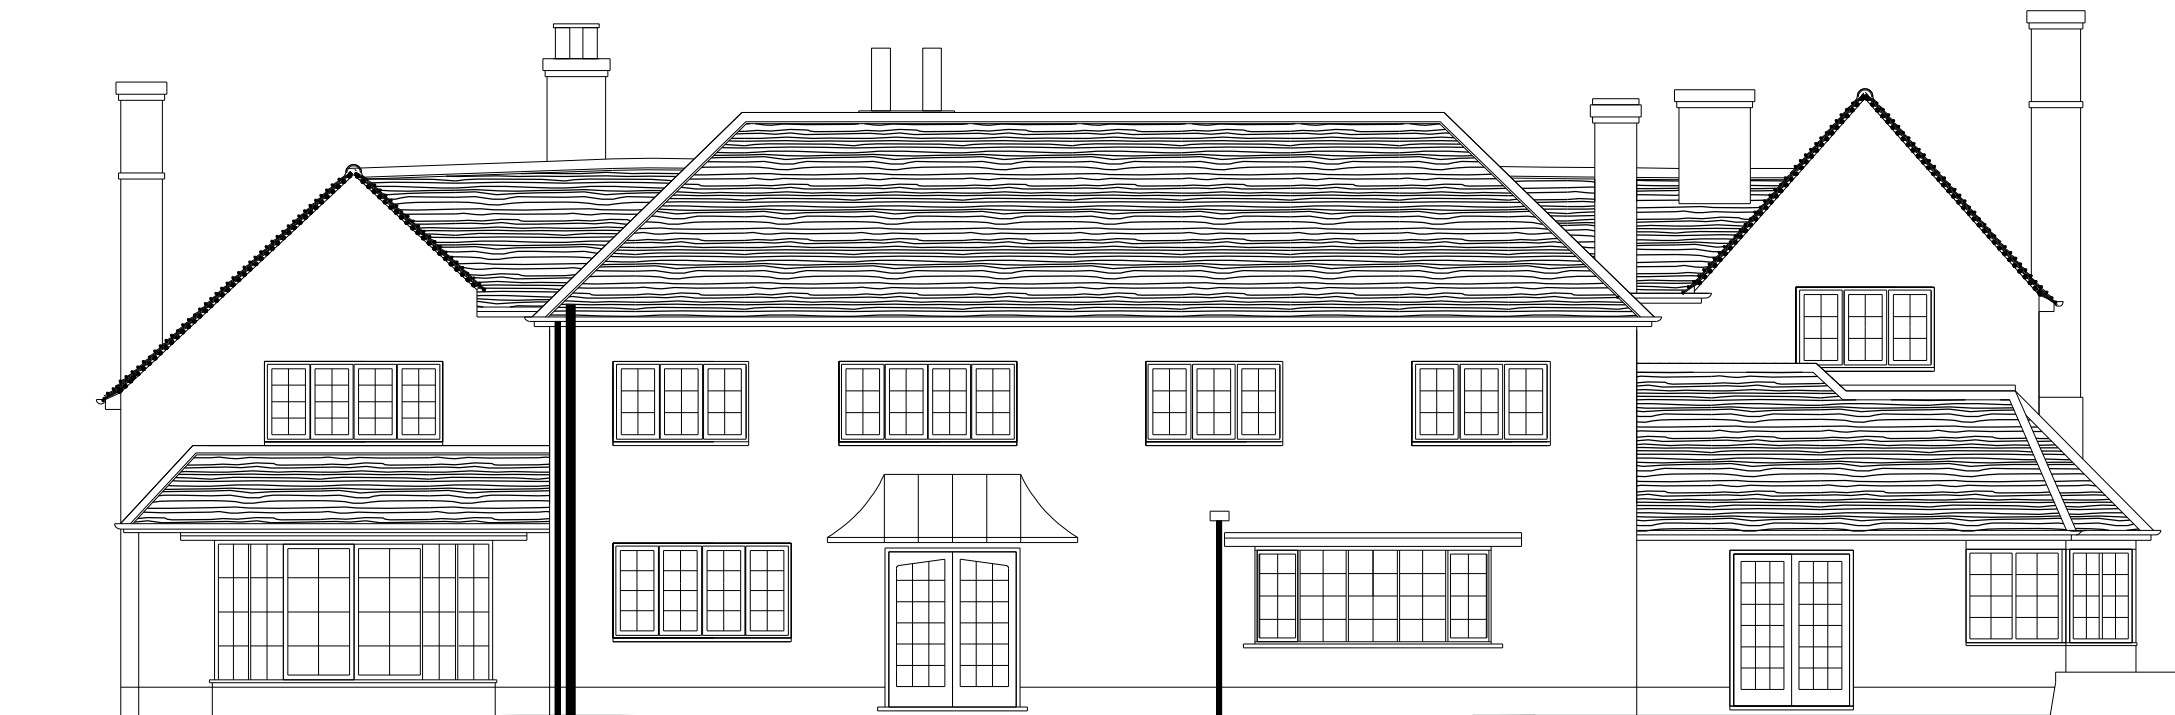

Rear Elevation (WEST)

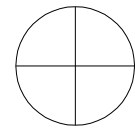

Side Elevation (SOUTH)

COPYRIGHT IS VESTED IN THE ARCHITECT

ALL DIMENSIONS SHOULD BE CHECKED ON SITE.

Existing Elevations  
Sheet 2

Tan House,  
Old Warwick Road,  
Lapworth,  
B94 6JZ

SCALE  
1:100

DWG NO  
SD04

BEAMISH RIBA  
ARCHITECT AND HISTORIC BUILDING CONSULTANTS

TEL: 01789 491219 MO: 0789 1197213  
EMAIL: G@GBEAMISH-ARCHITECT.COM