




General Notes

- THIS DRAWING
1. Is the copyright of Brock Charles Ltd
 2. Must be related to other drawings
 3. Not to be reproduced, copied, or used in any way without the written consent of Brock Charles Ltd
 4. Must not be used for land transfer purposes.

Revisions


Revisions
A)

01241231/ARCHITECTS: ARCHITECTS / PLANNERS

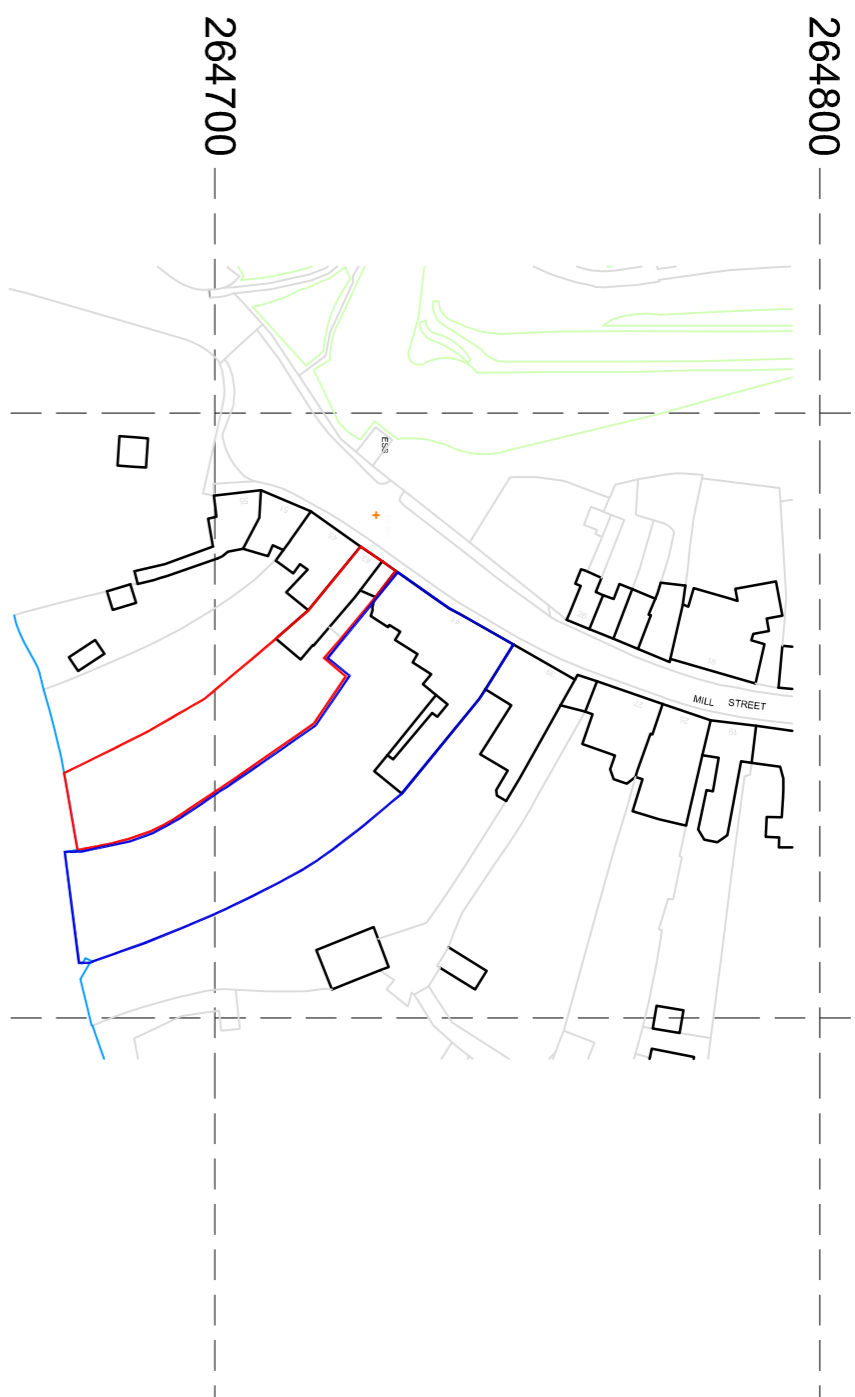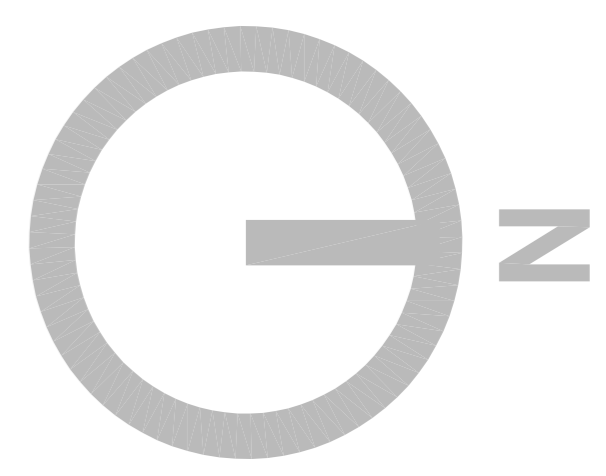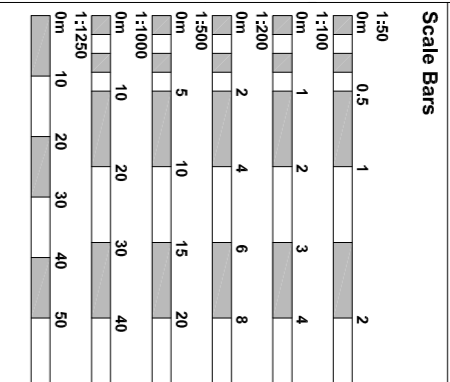


Mapping contents (c) Crown/copyright and database rights 2020 Ordnance Survey 100039207

Location Plan scale 1/1250

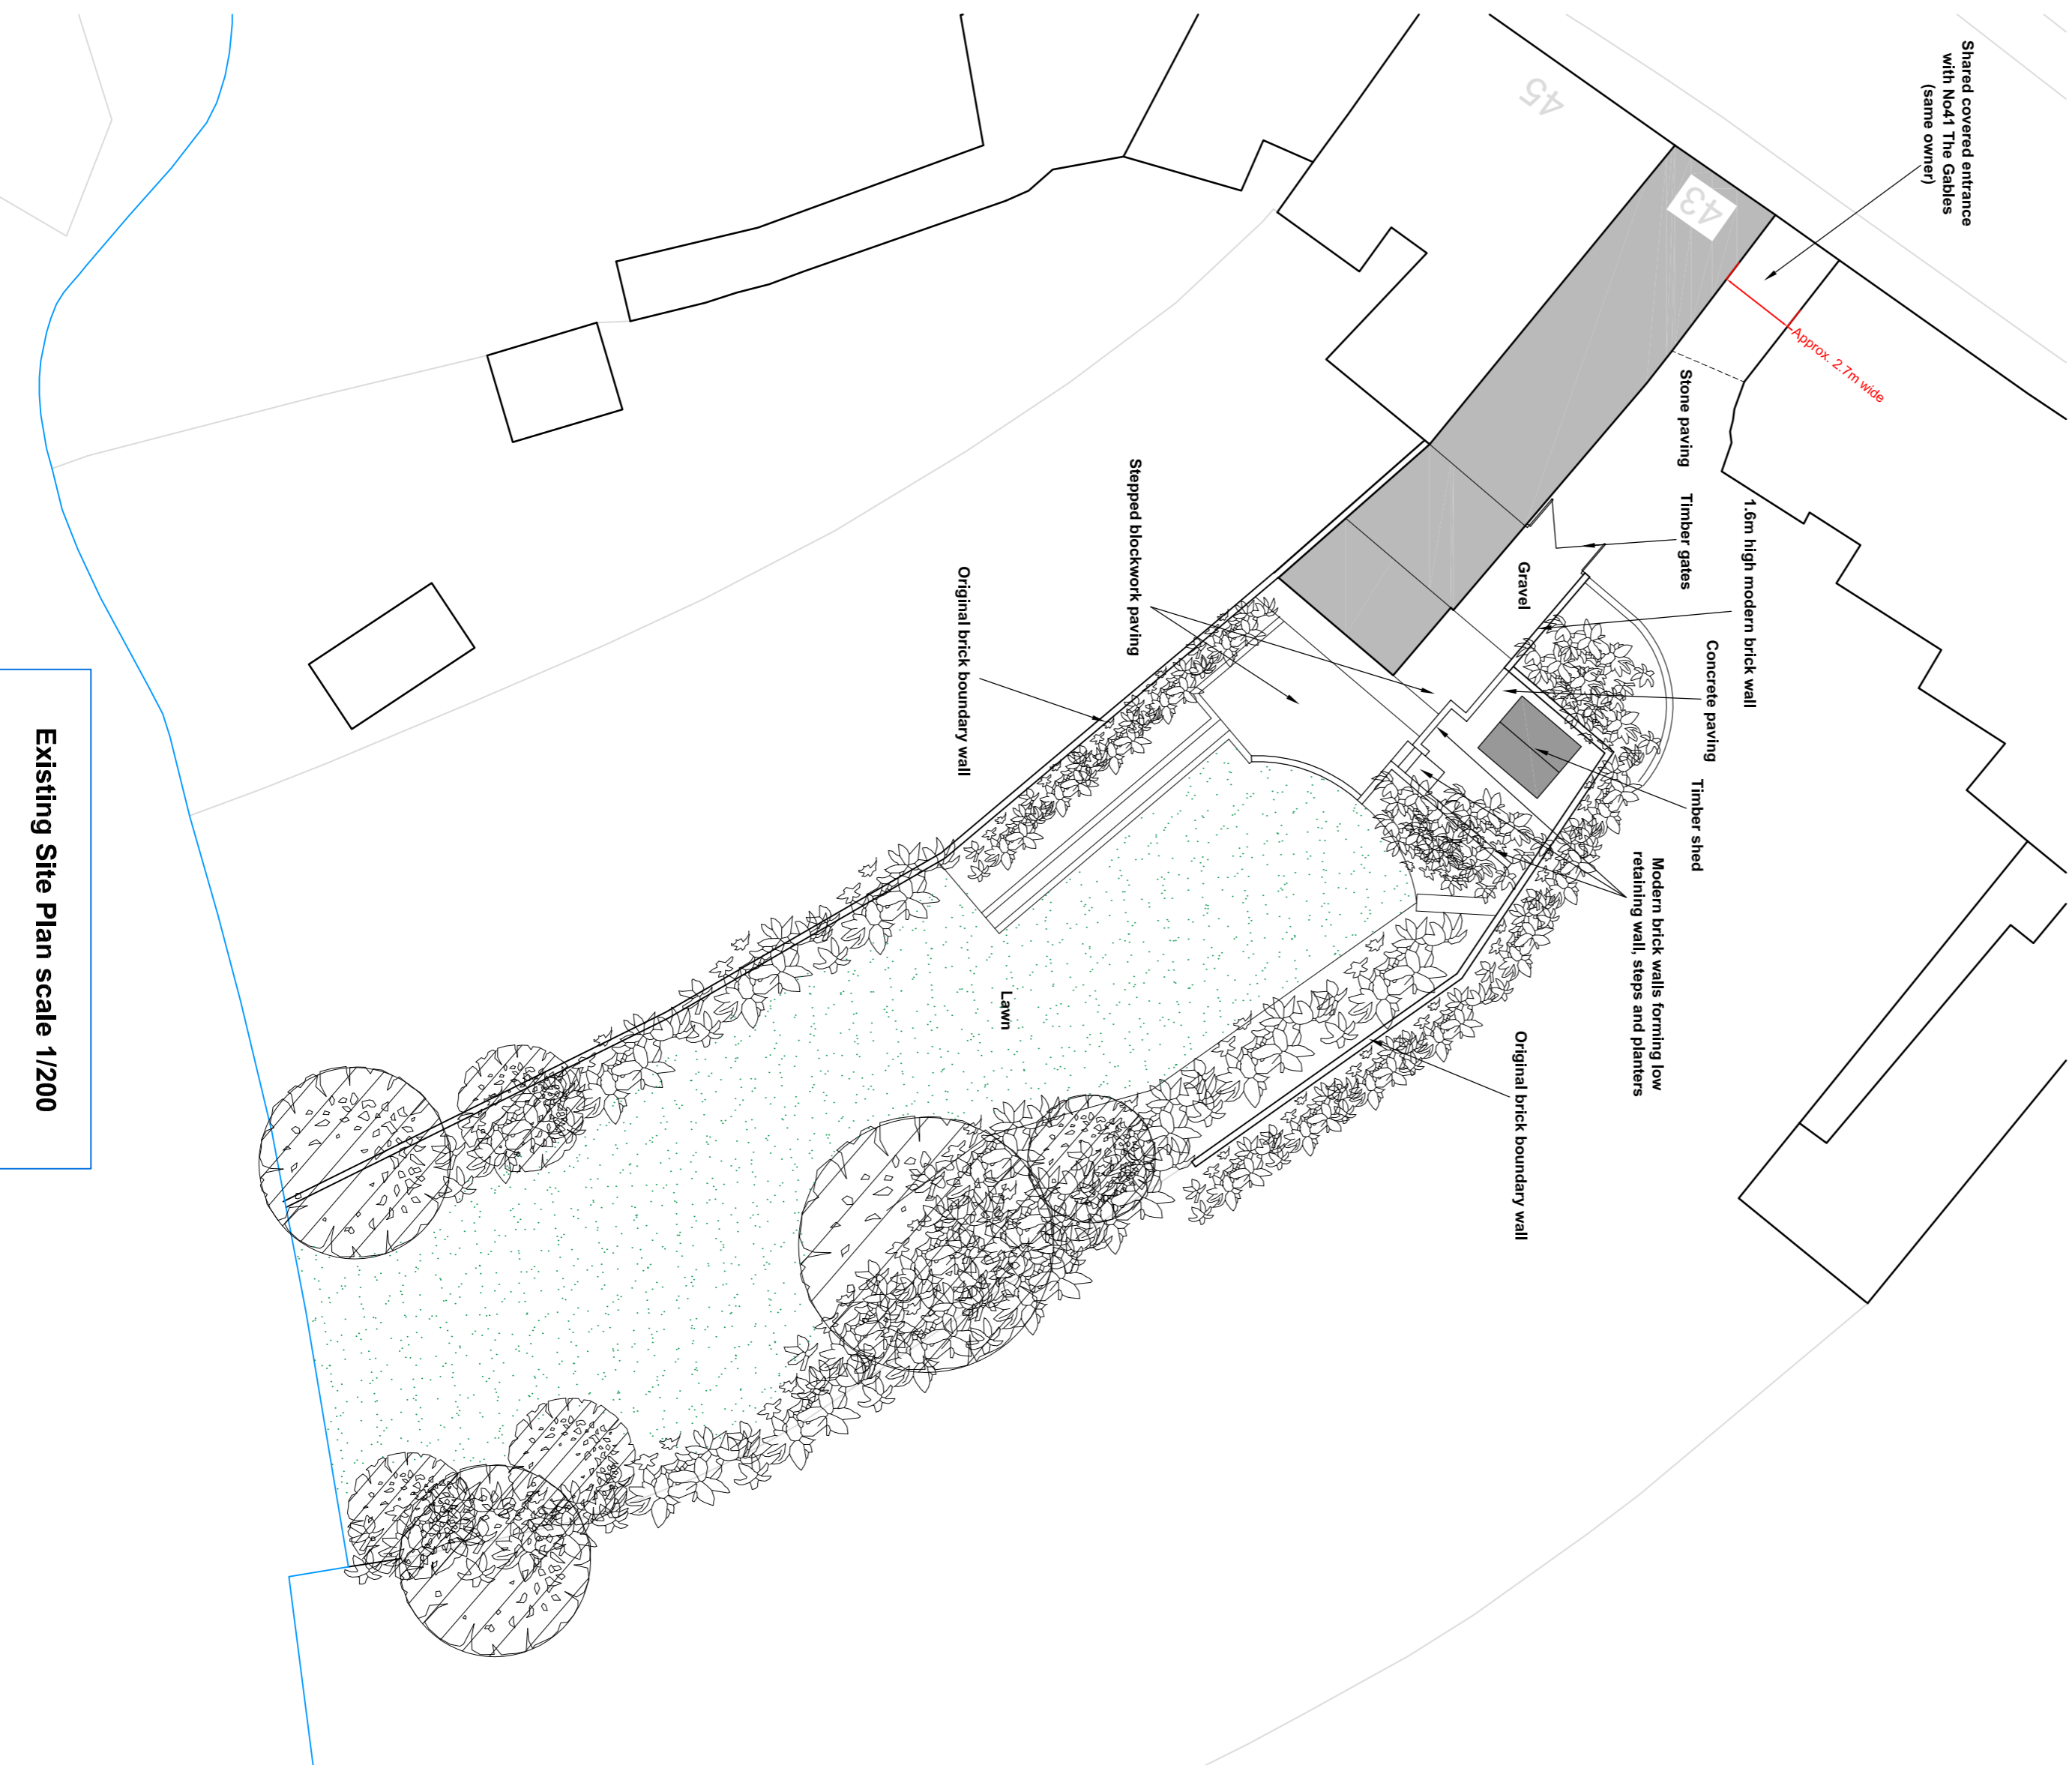

Existing Site Plan scale 1/200

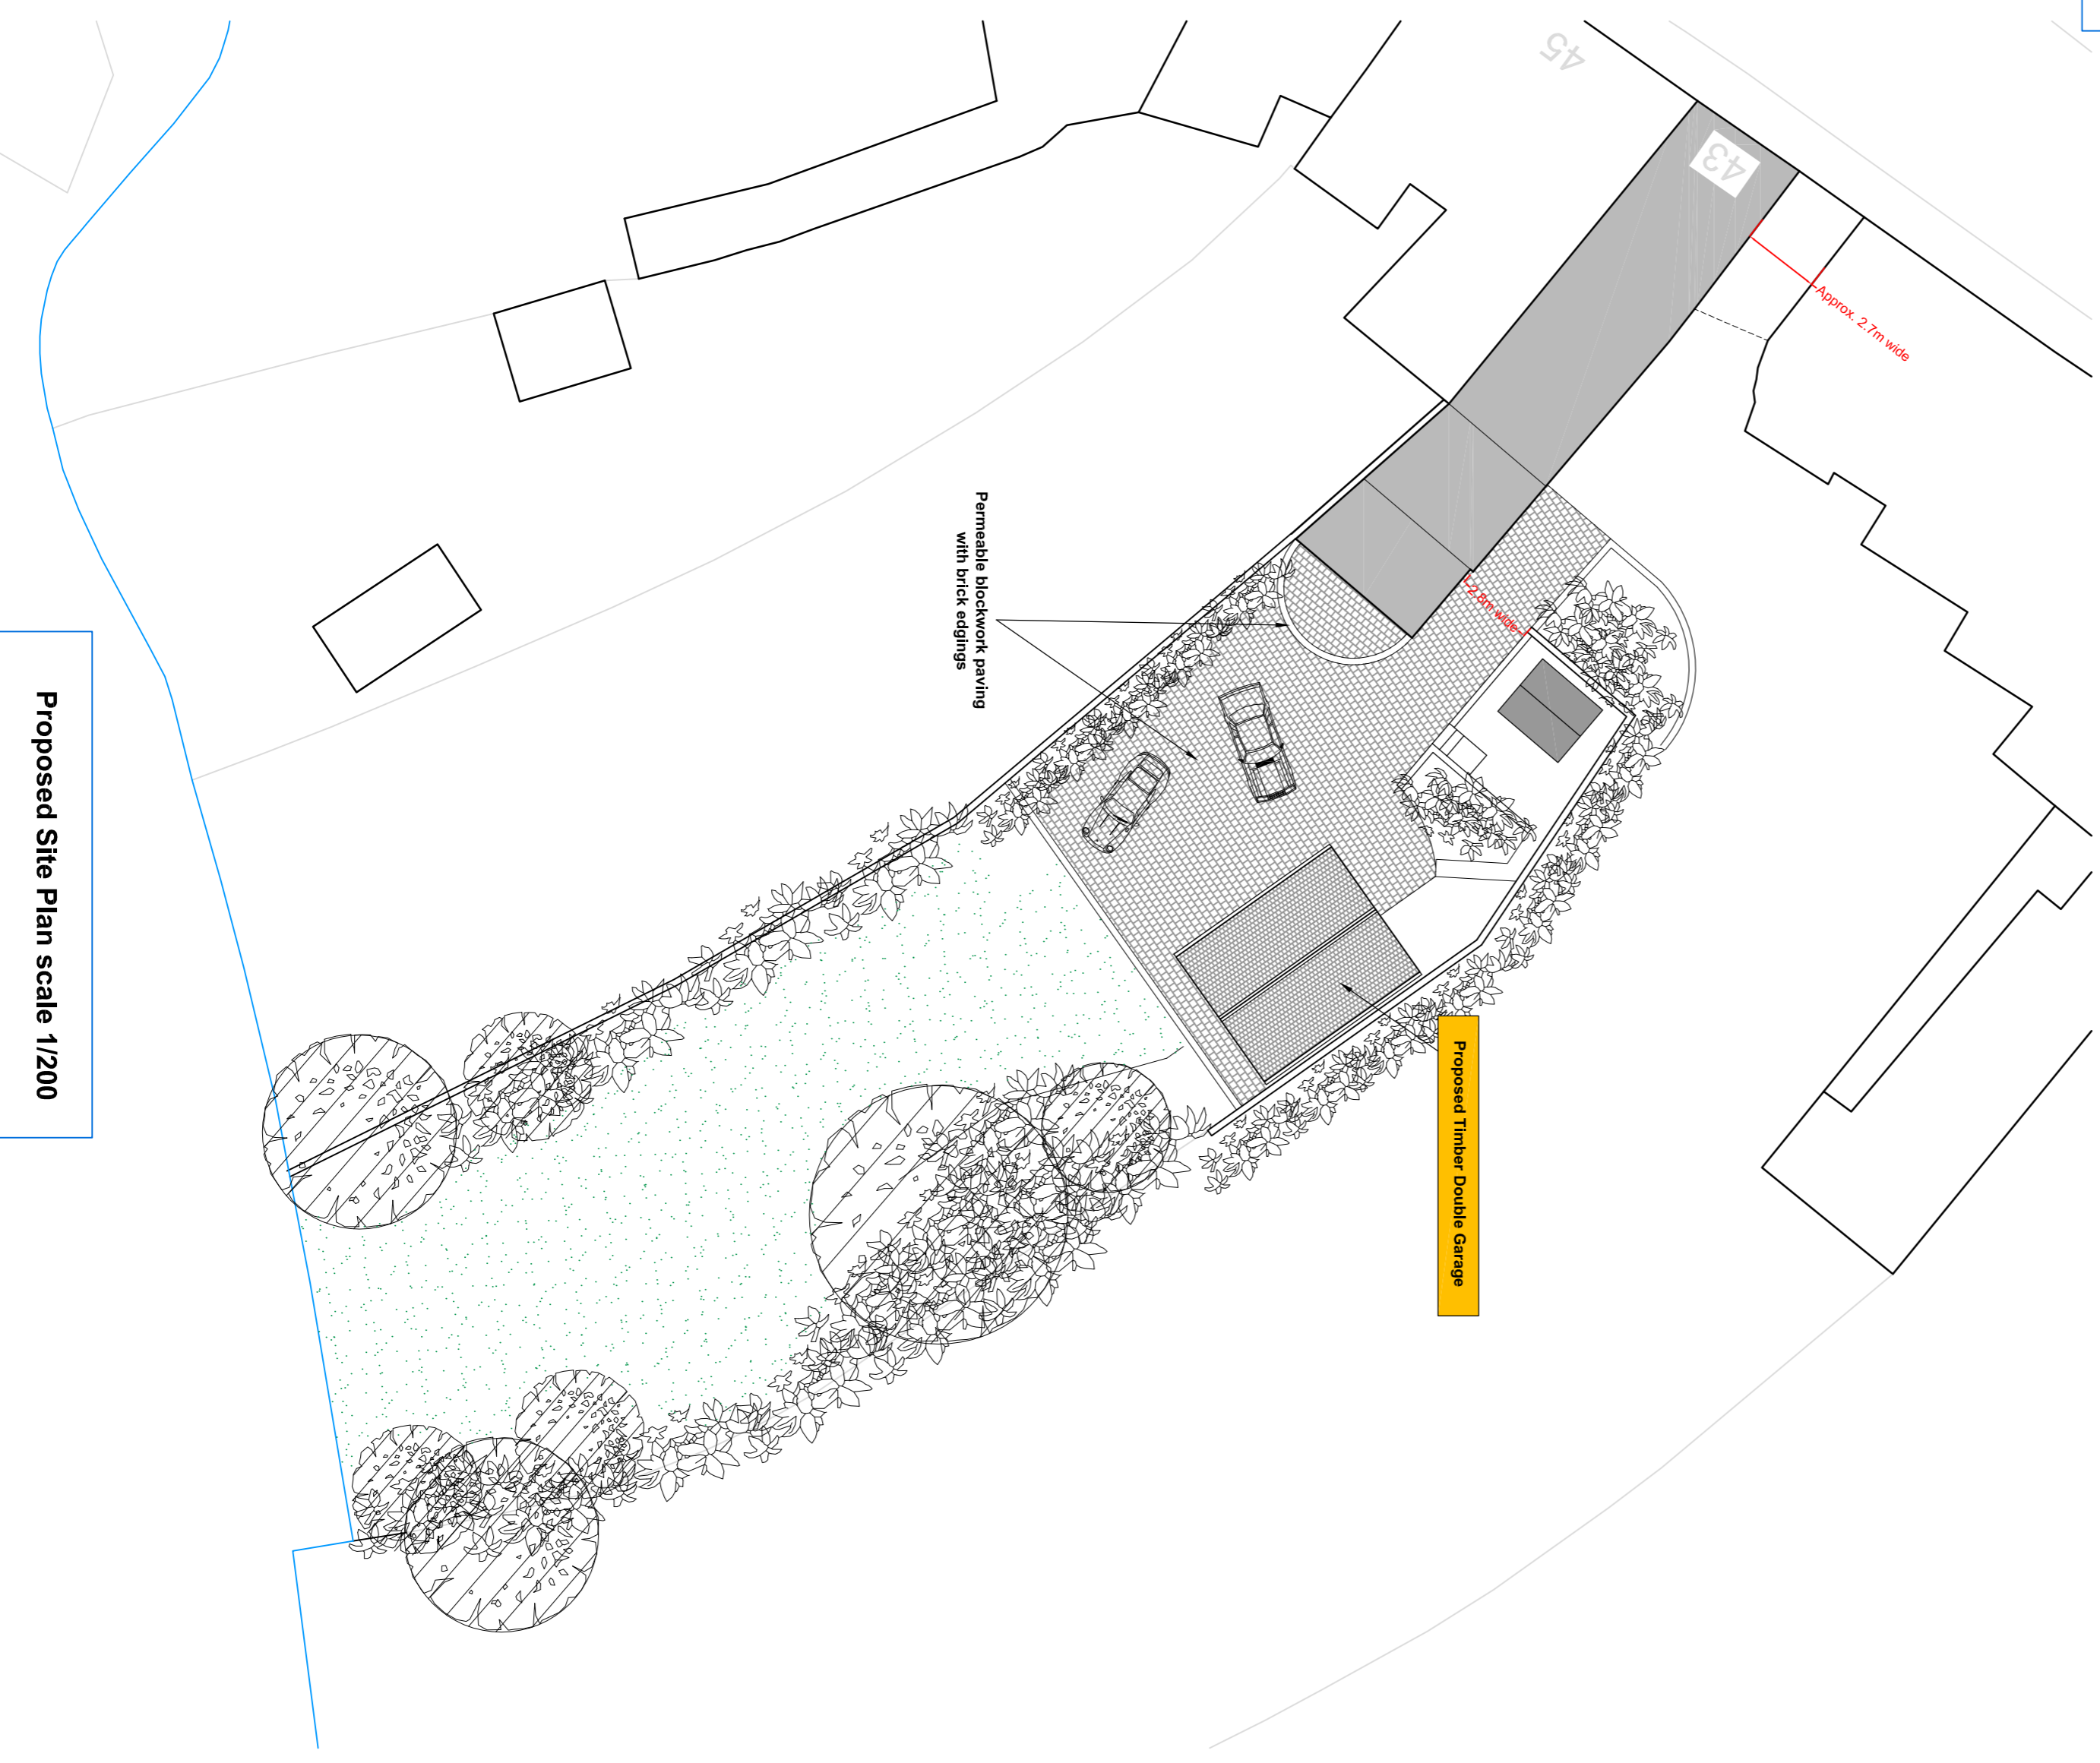

Proposed Site Plan scale 1/200

Drawn By: Scale: As shown
 SE Date: March 2022

Project:
 43 Mill Street
 Warwick
 CV34 4HB

Client:
 Mr and Mrs Bennett

Title:
 Proposed Garage
 Location and Site Plans

Job No: Drawing No
 BEN-002 001

**Brock Charles
 Limited**

The Old School House
 Arrow
 Alcester
 Warwickshire B49 9JL
 Tel: 01789 765099
 Fax: 01789 765099
 Company Registration Number:
 5537295