



Mapping contents (c) Crown/copyright and database rights 2020 Ordnance Survey 100039207

Location Plan scale 1/1250

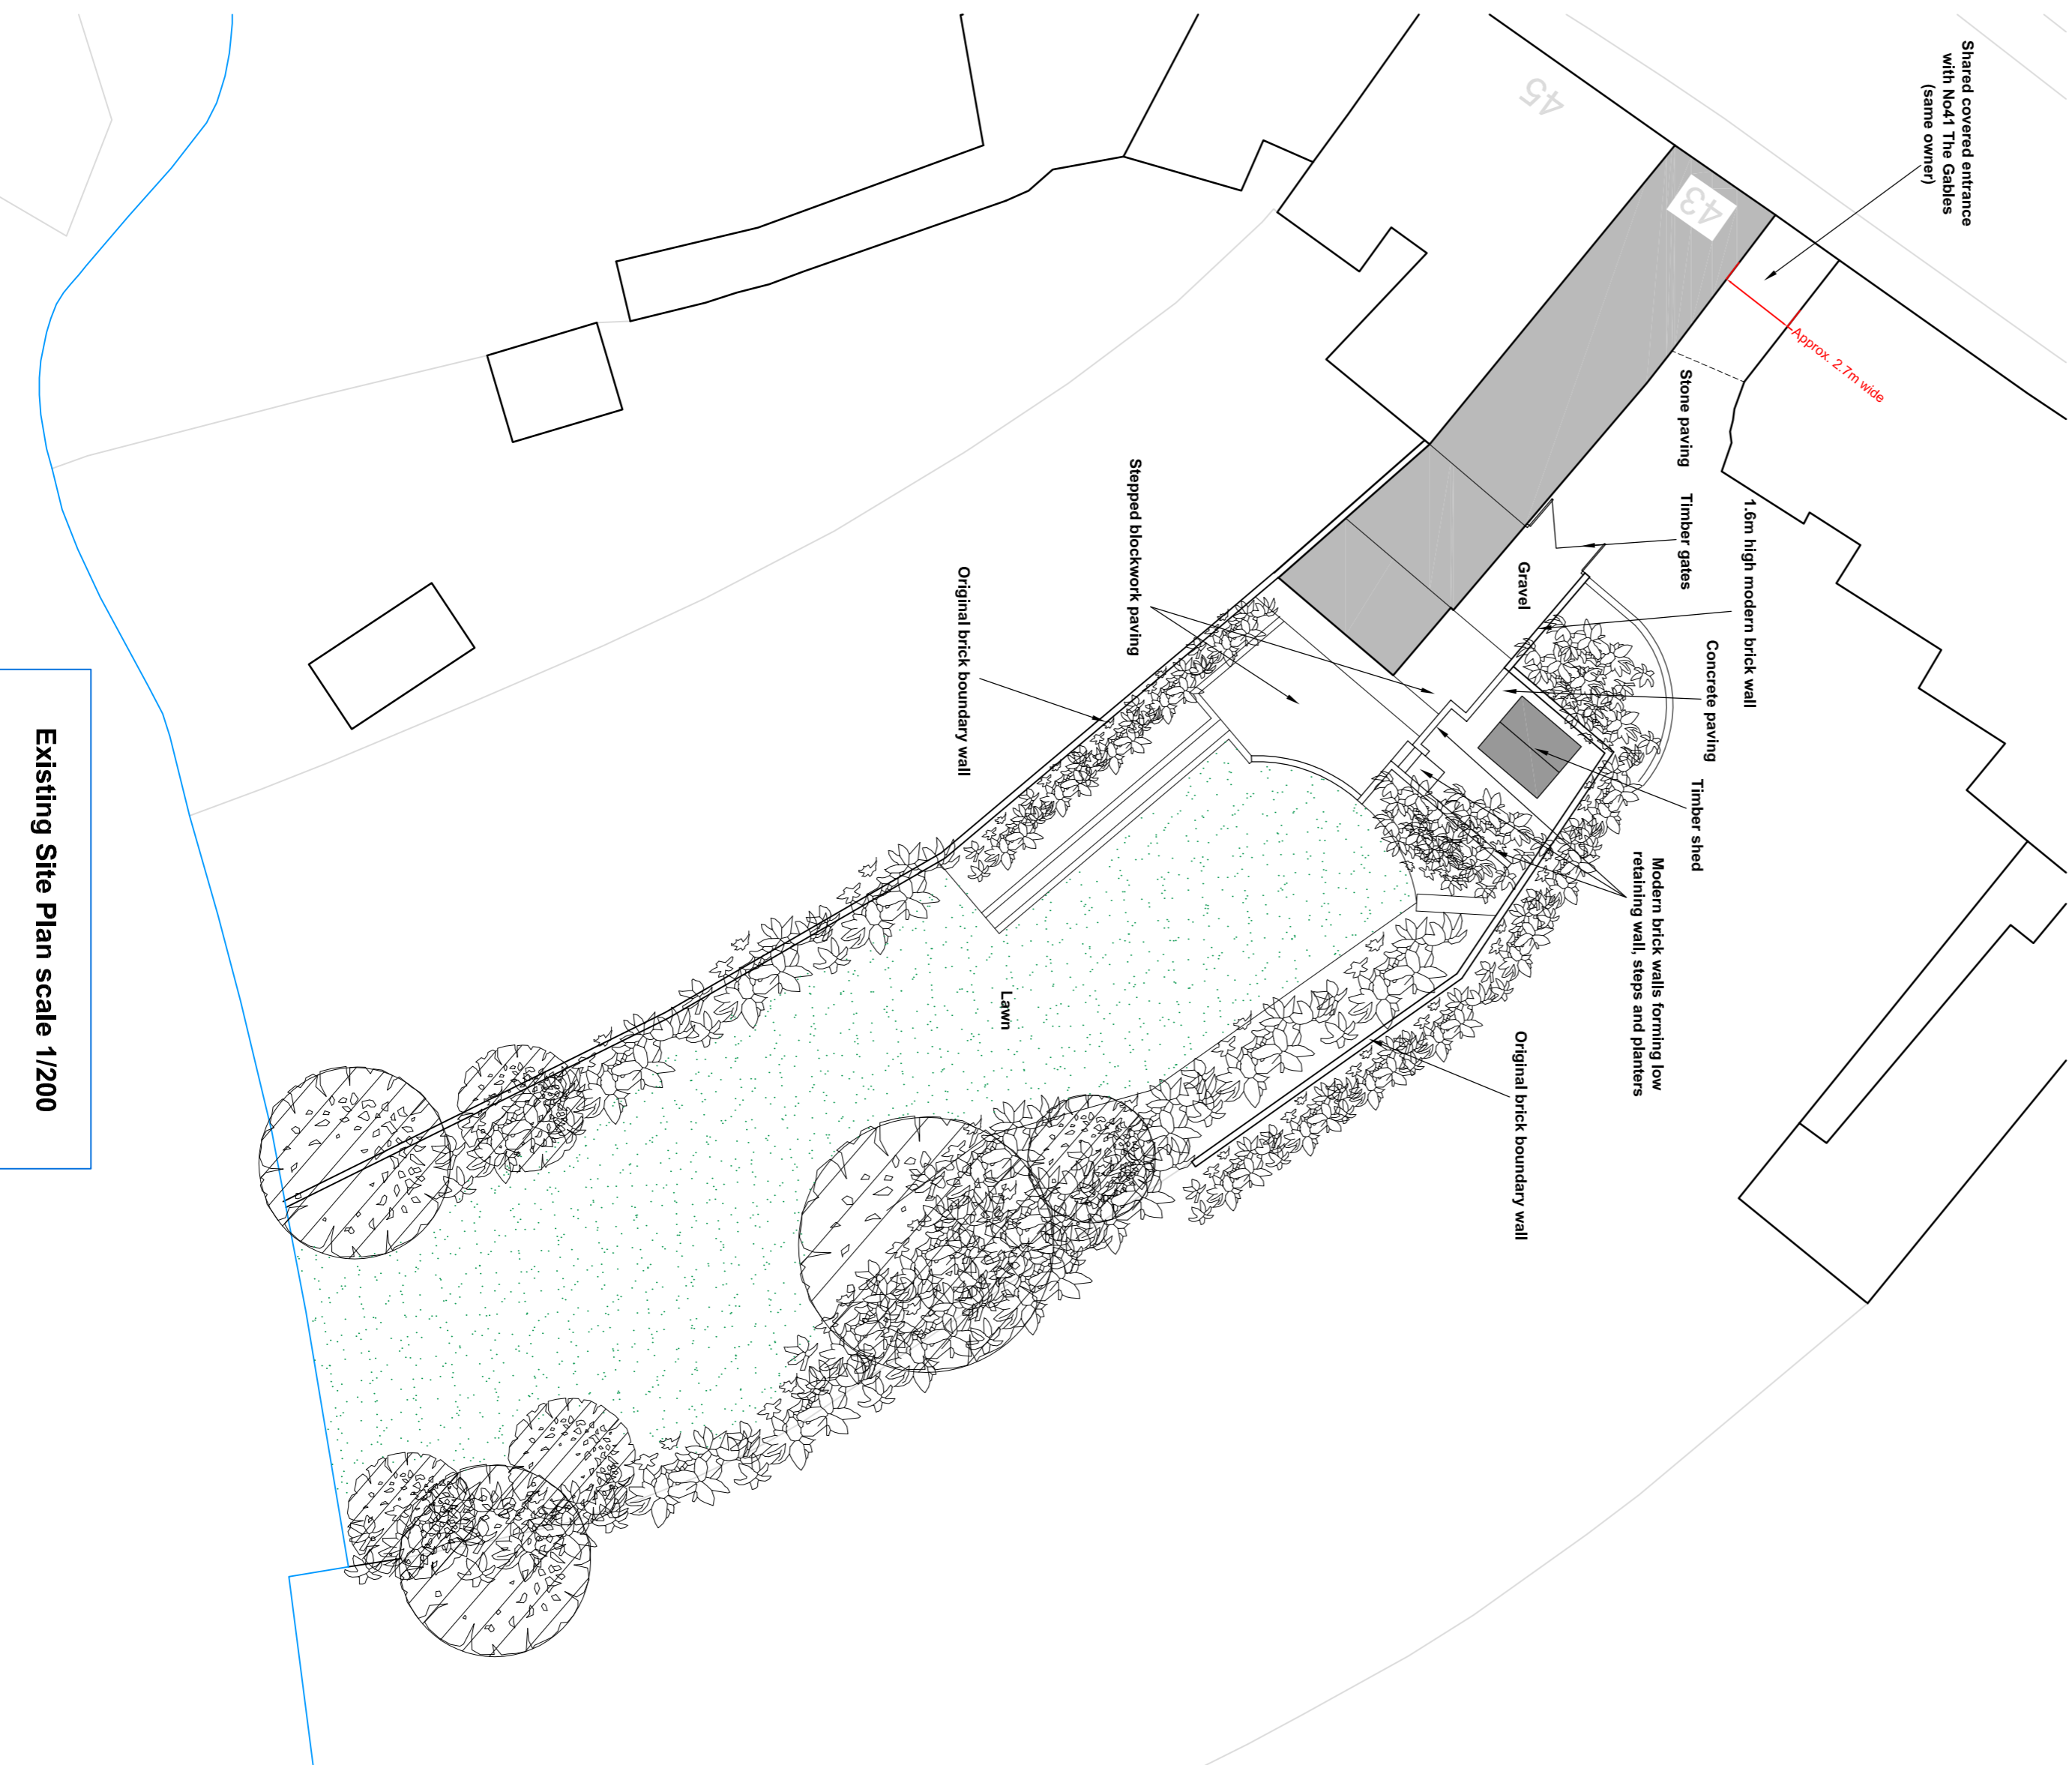

Existing Site Plan scale 1/200

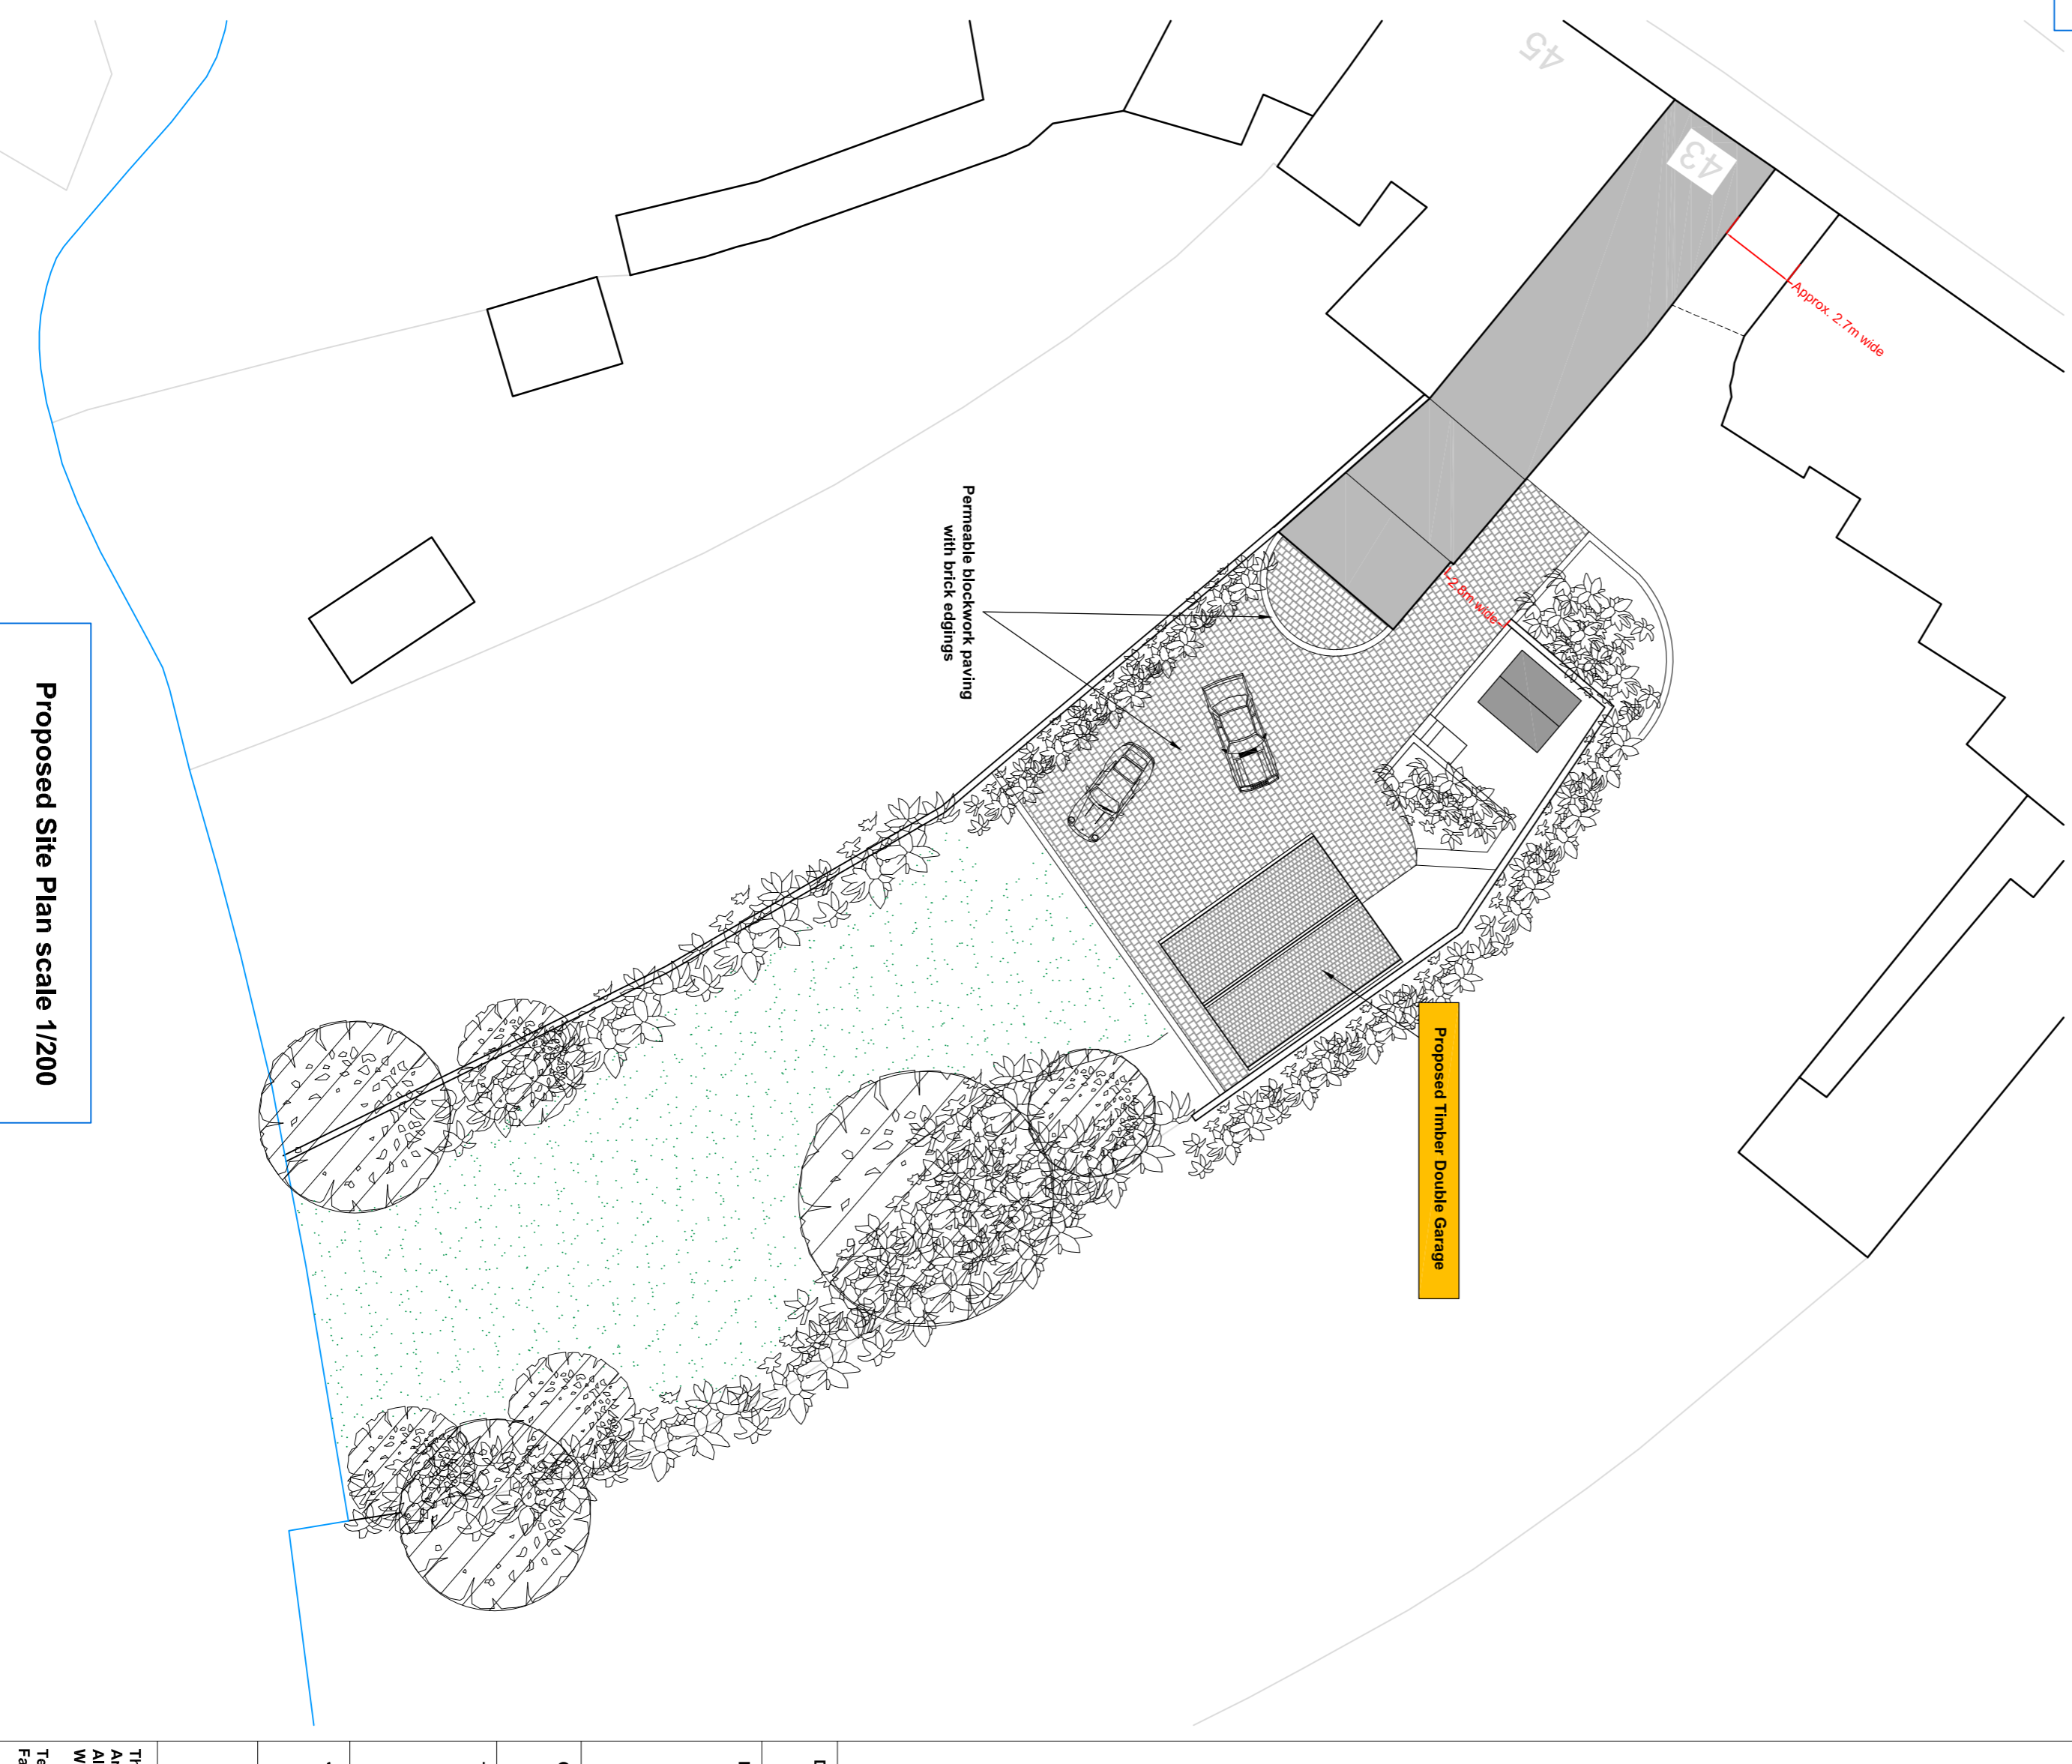

Proposed Site Plan scale 1/200


General Notes

- THIS DRAWING
1. Is the copyright of Brock Charles Ltd
 2. Must be related to other drawings
 3. Not to be reproduced, copied, or used in any way without the written permission of Brock Charles Ltd
 4. Must not be used for land transfer purposes.

Revisions

A/1	Location Plan amended at Planners request	6th/Apr/22	SE
-----	---	------------	----

01247232/01/REVISED: 06/03/2022 / PLANNERS

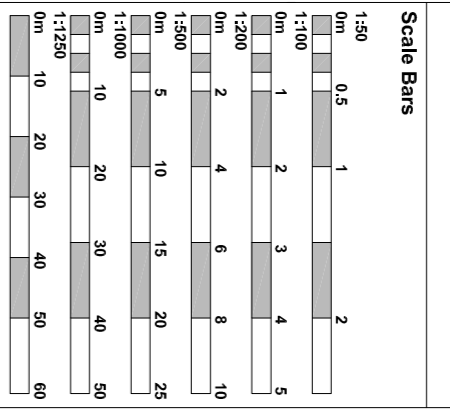

Drawn By	SE	Scale	As shown
Project	43 Mill Street Warwick CV34 4HB	Date	March 2022
Client	Mr and Mrs Bennett		
Title	Proposed Garage Location and Site Plans		
Job No	BEN-002	Drawing No	001A
Brock Charles Limited			
The Old School House Arrow Alcester Warwickshire B49 9JL Tel: 01789 765099 Fax: 01789 765099 Company Registration Number: 5537298			