


Revision



1 Existing Front Elevation  
1 : 100

3 Existing Rear Elevation  
1 : 100

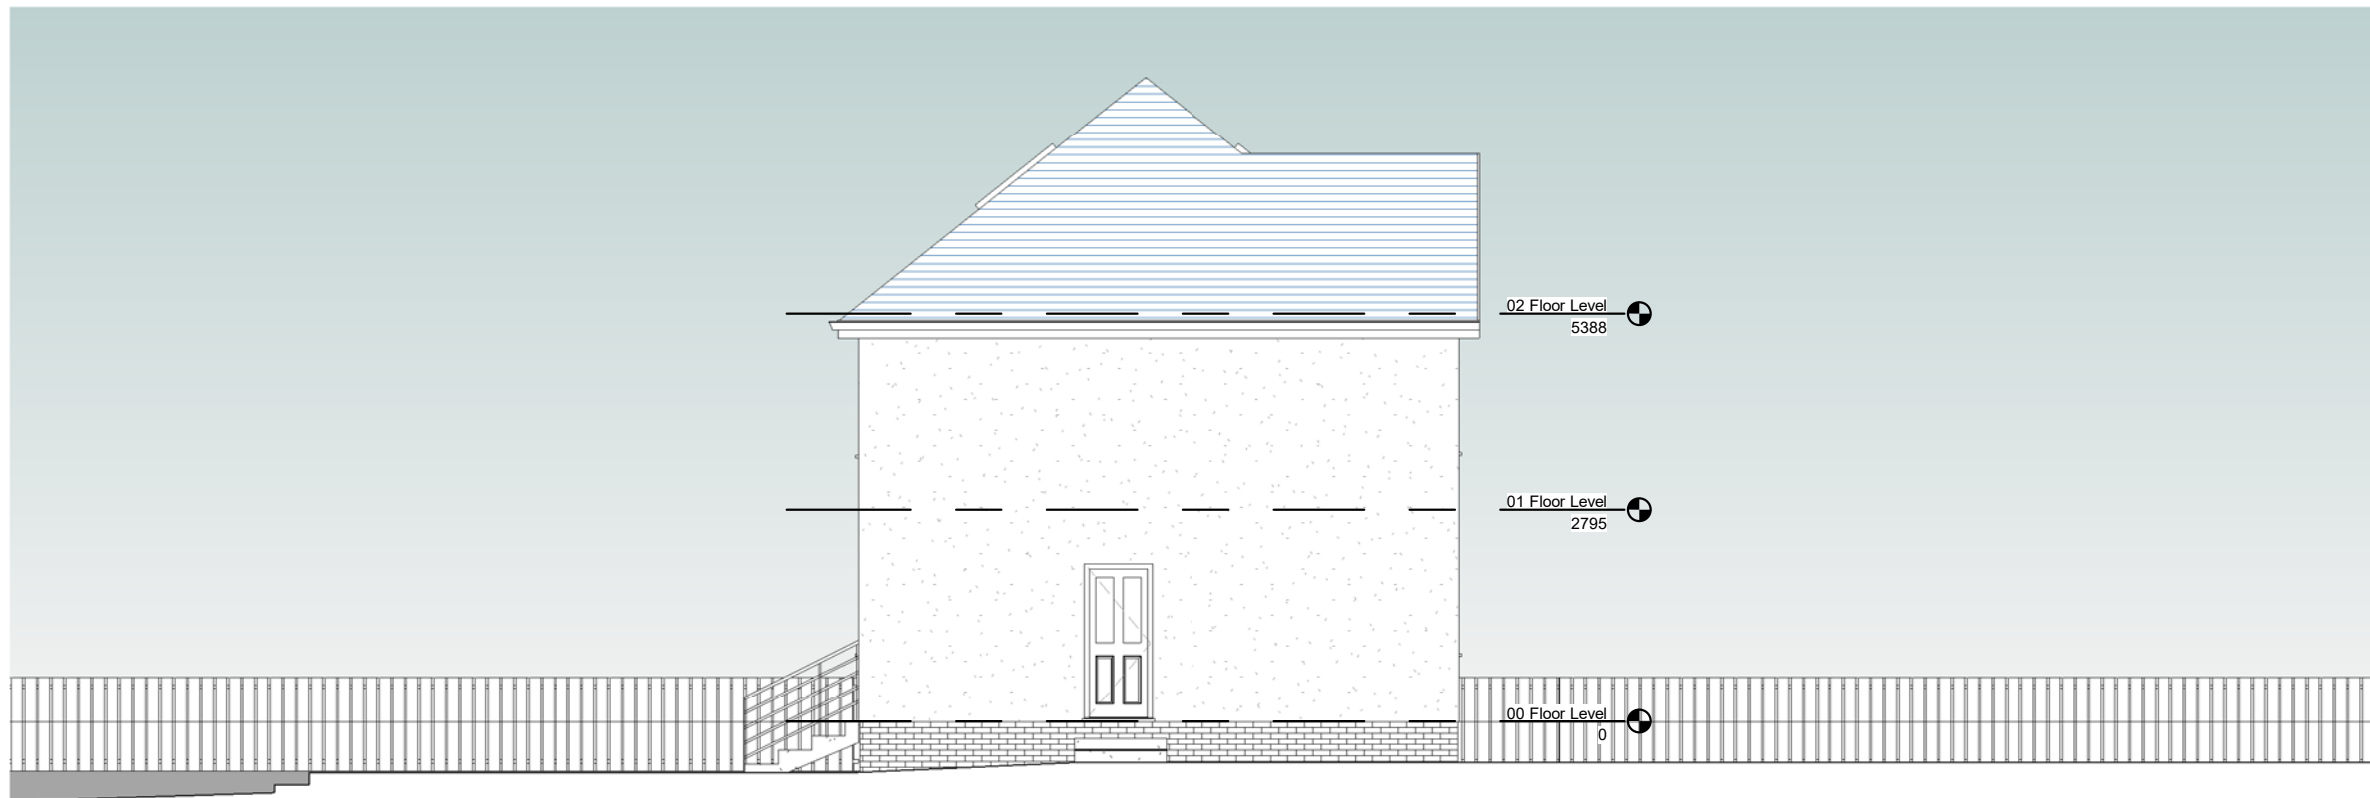

2 Existing LHS Elevation  
1 : 100



VISUAL SCALE 1:100

ANGUS DESIGN ASSOCIATES LTD

Existing Elevations

Drawing No: AL - 003  
Scale (A3): 1 : 100

Draft

All sizes dimensions and heights are to be checked on site and confirmed before work commences. Sites sizes take preference to