




Revision  
Date: 06/29/16

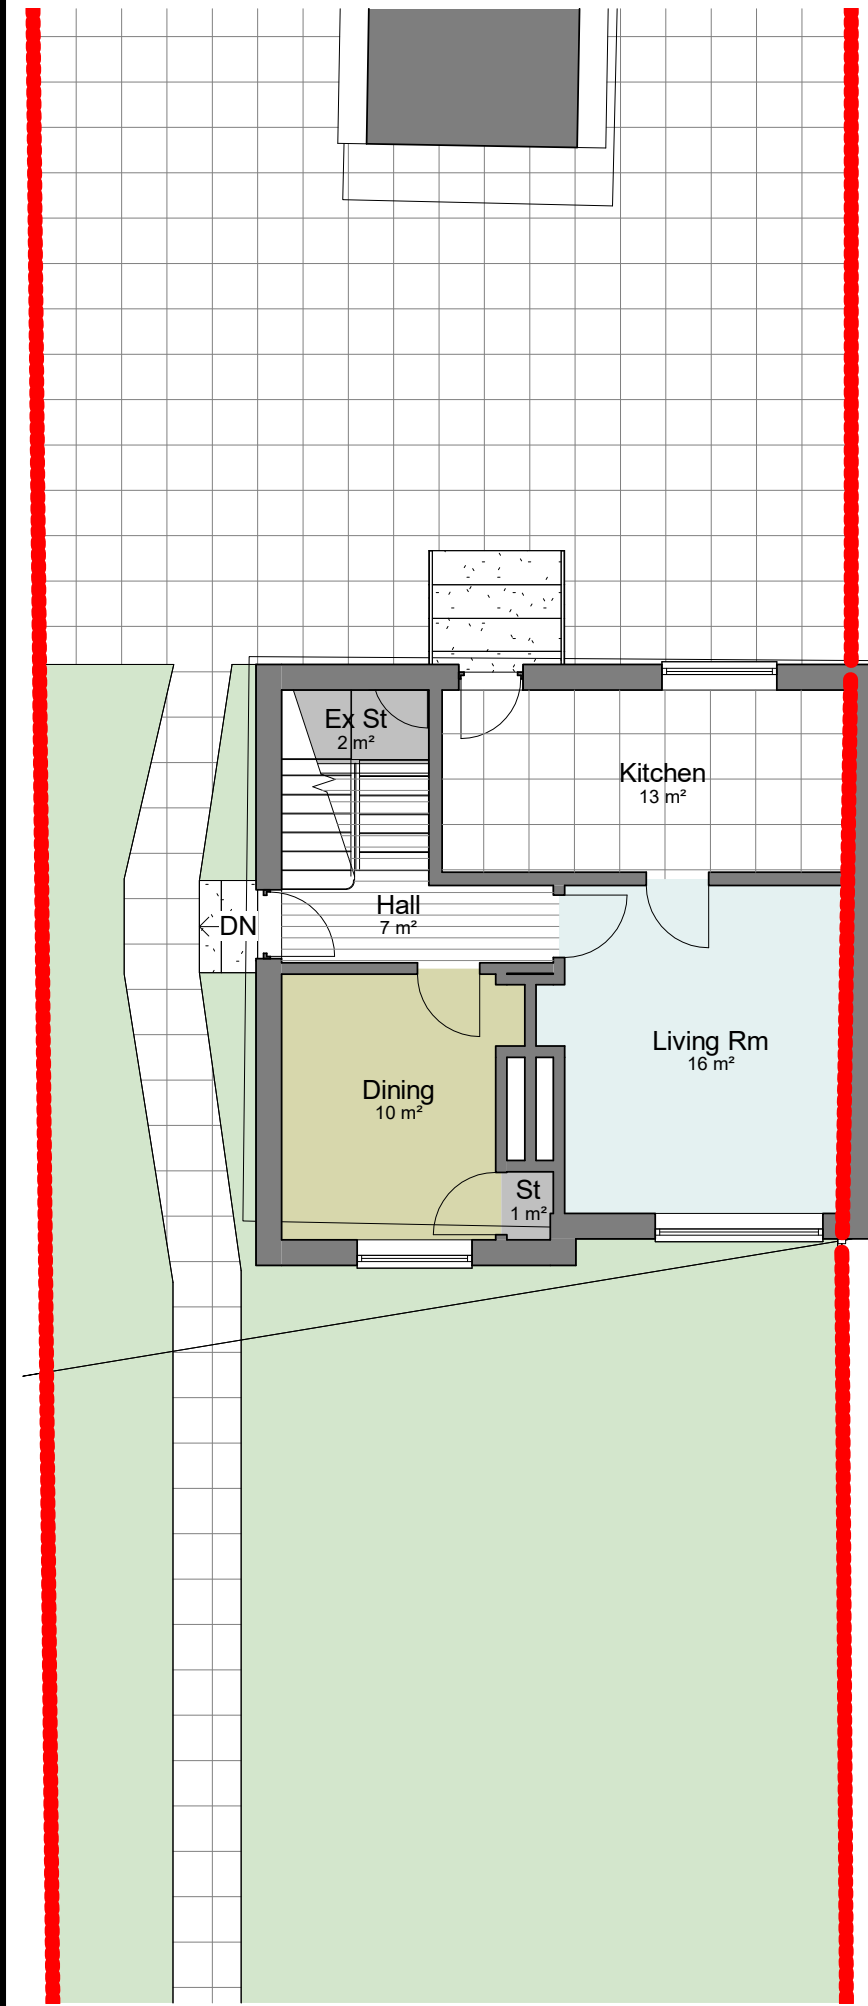

1 Proposed 00 Floor Level  
1 : 100

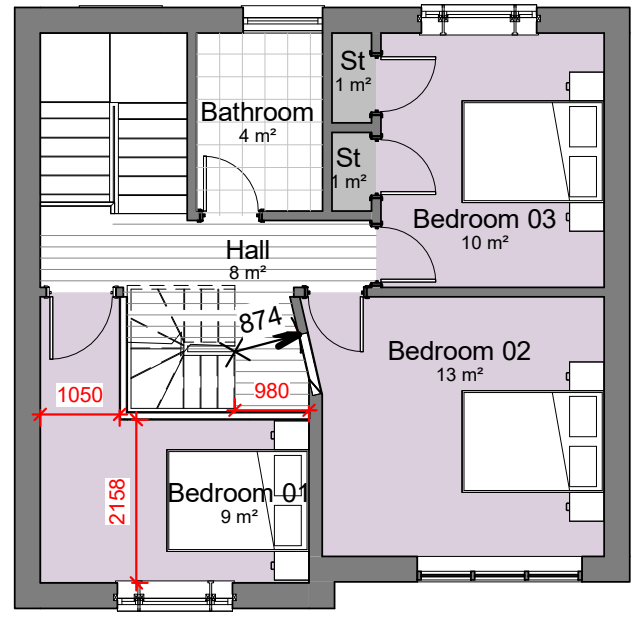

2 Proposed 01 Floor Level  
1 : 100

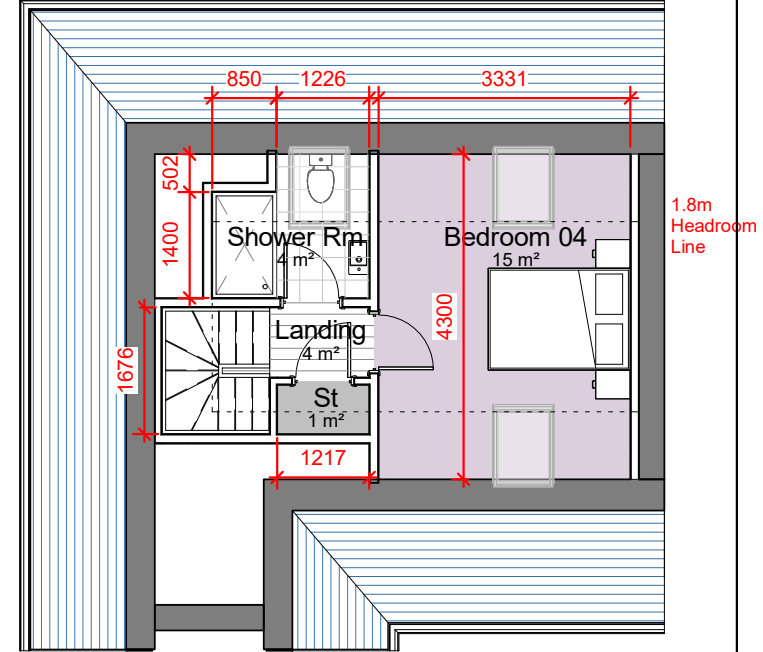

3 Proposed 02 Floor Level  
1 : 100



VISUAL SCALE 1:100

ANGUS DESIGN ASSOCIATES LTD

Proposed Floor Plans

Drawing No: AL - 005  
Scale (A3): 1 : 100

Draft

All sizes dimensions and heights are to be checked on site and confirmed before work commences. Sites sizes take preference to scaled sizes