




Revision
Date: 16-08-21

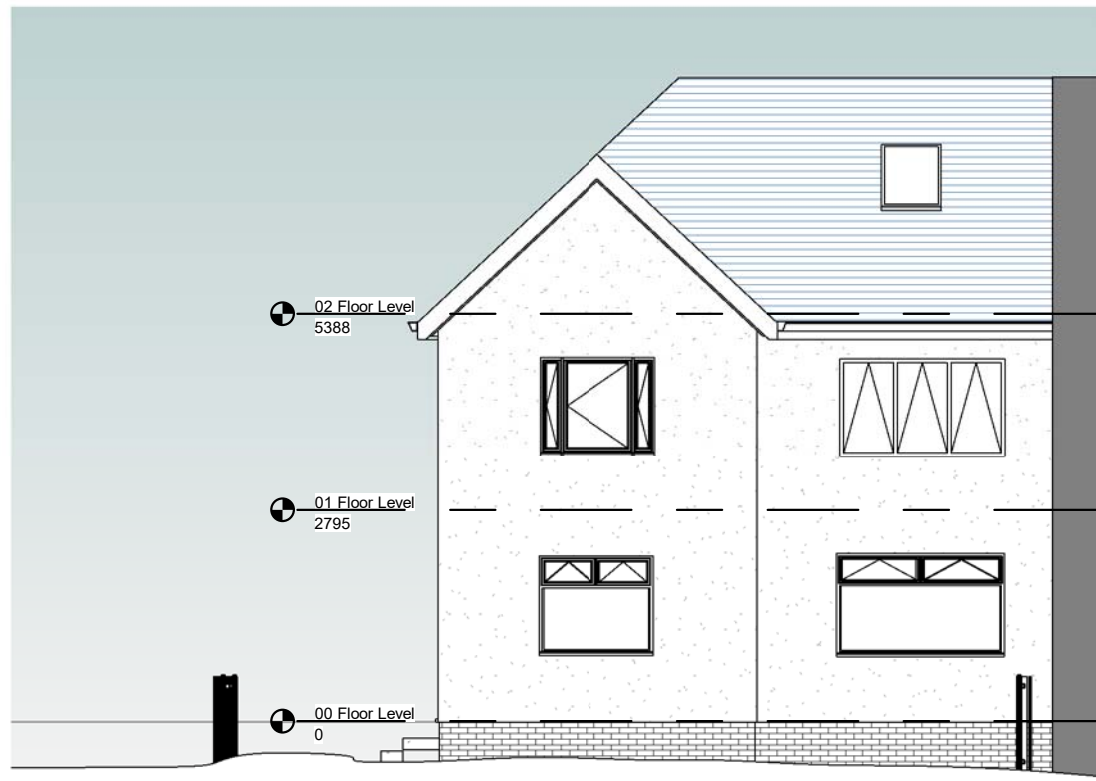

1 Proposed Front Elevation
1 : 100

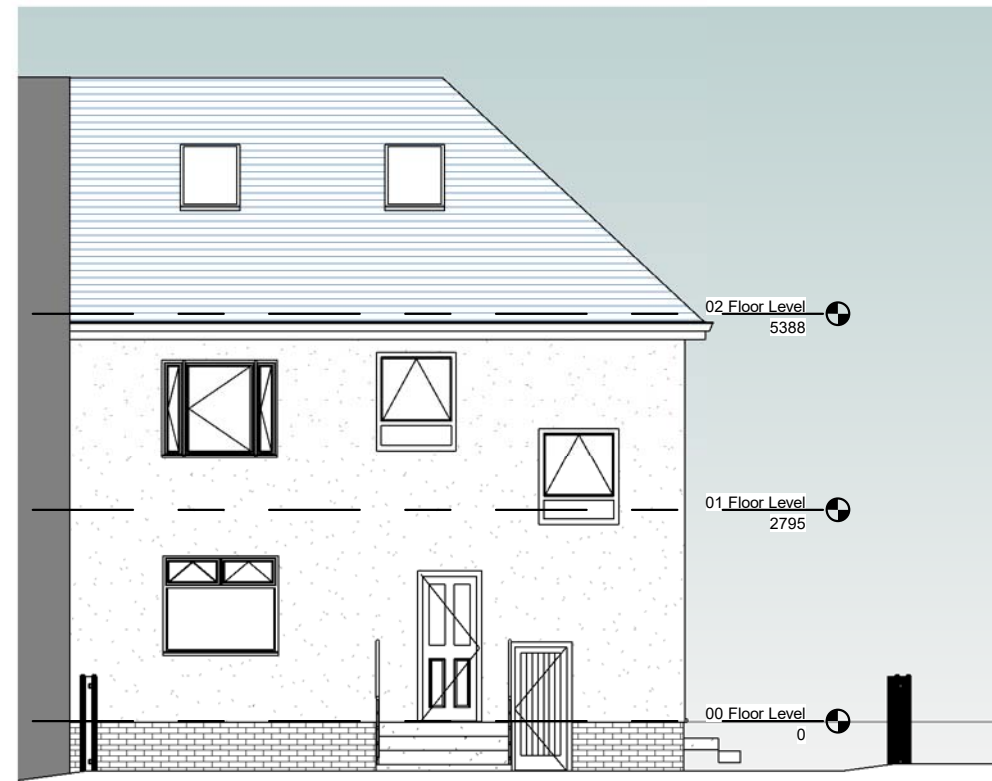

3 Proposed Rear Elevation
1 : 100

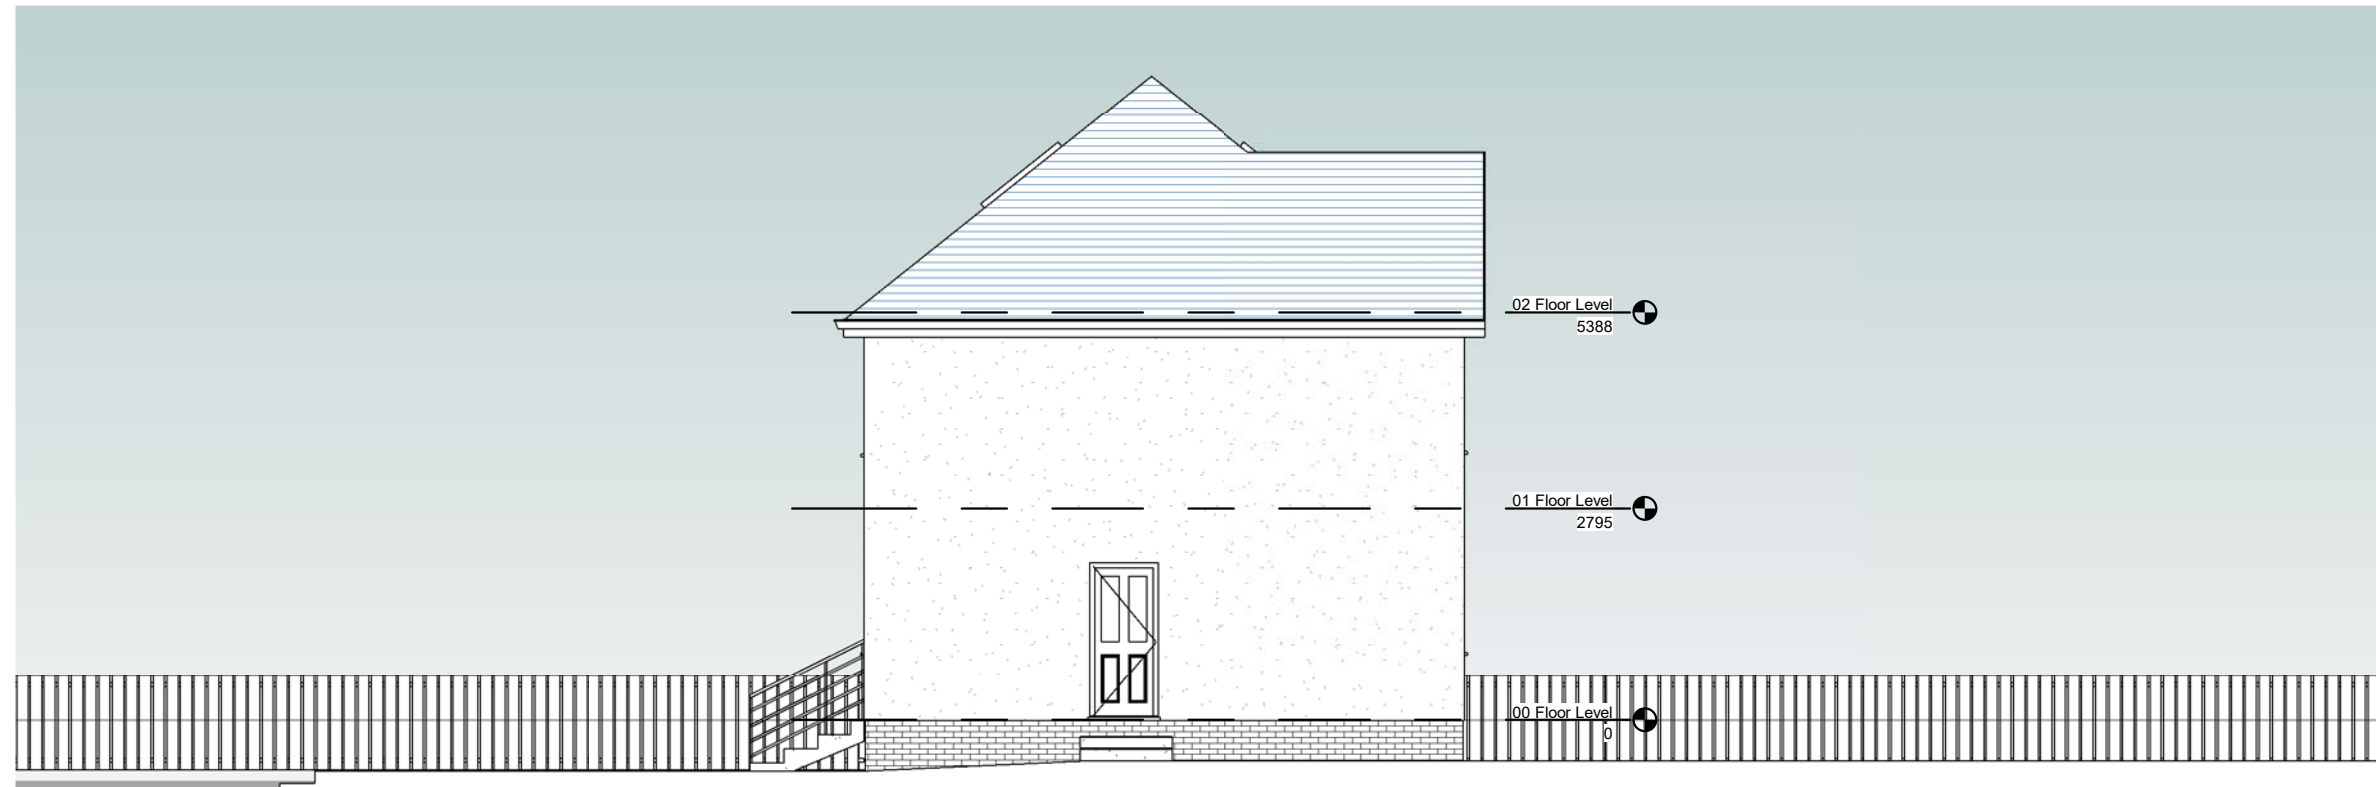

2 Proposed LHS Elevation
1 : 100



VISUAL SCALE 1:100

ANGUS DESIGN ASSOCIATES LTD

Proposed Elevations

Drawing No: AL - 006
Scale (A3): 1 : 100

Draft

All sizes dimensions and heights are to be checked on site and confirmed before work commences. Sites sizes take preference to scaled sizes