



Existing
West Elevation



South Elevation

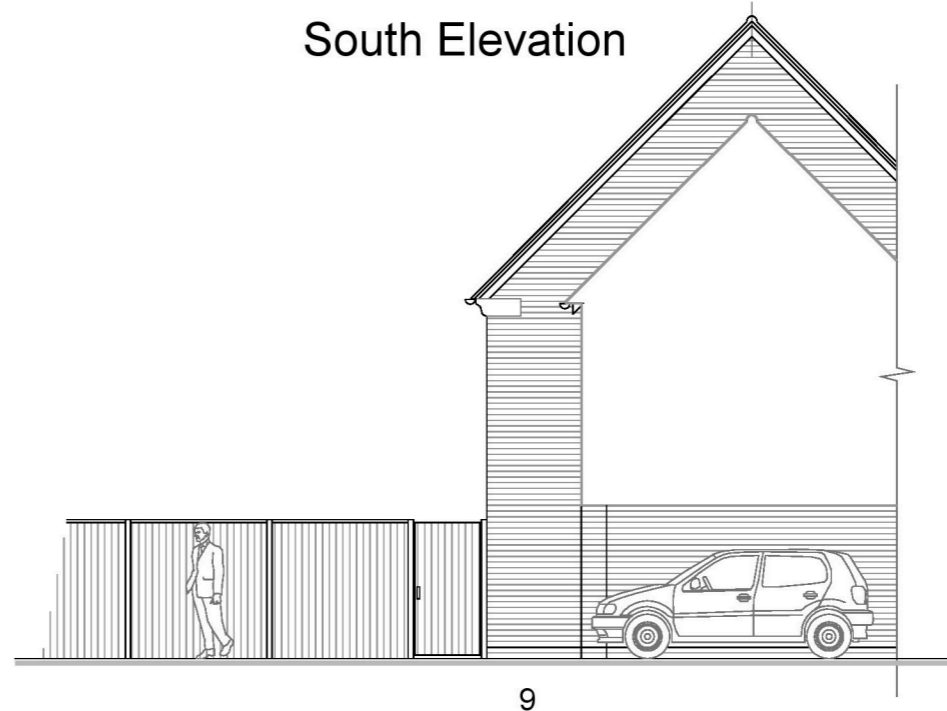


North Elevation

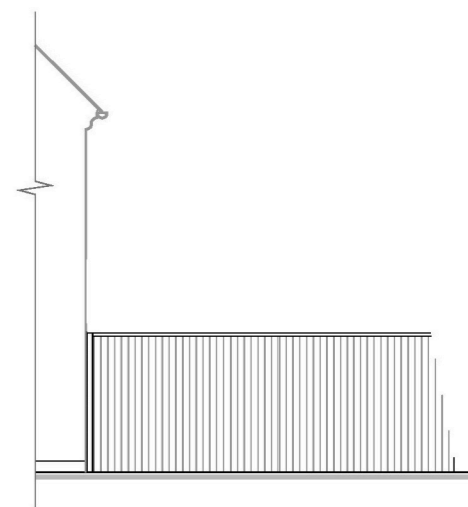


Proposed
West Elevation



South Elevation

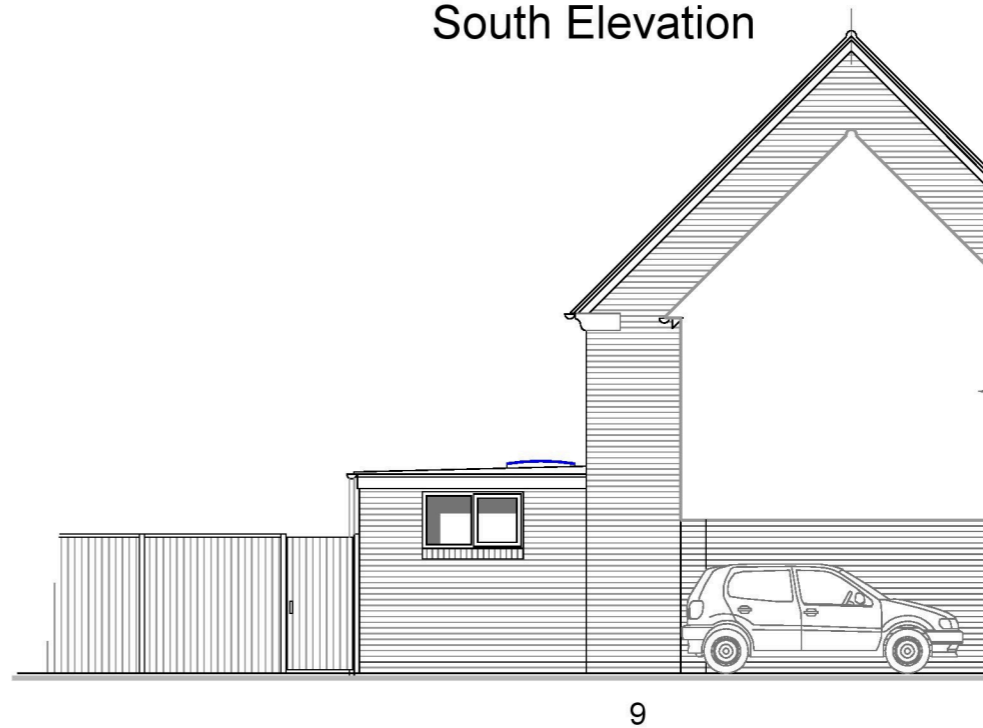

North Elevation

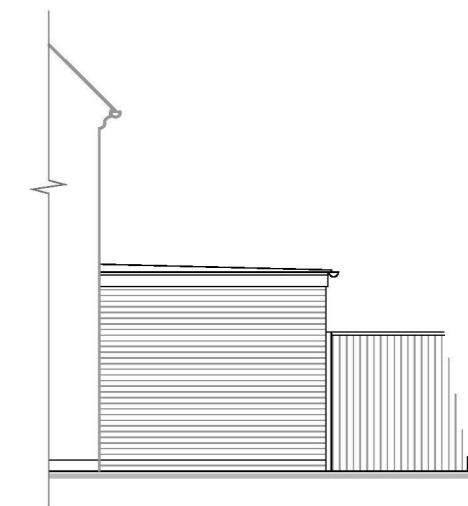

- NOTES:
 1. Do not scale this drawing.
 2. Contractor to check all dimensions on site and report any errors before commencing construction.
 3. This drawing to be read in conjunction with all other relevant drawings and specifications.

Title: Location/Block Plans		Drg. No.: LM 1-3	Scale: 1:100@A3	9 Lavender Mews Bishops Cleeve Glos.	Client: Duncan Houston	
Filename: LM-1	Date: 06.12.21	Issued for: Planning	Drawn by: Charles Board		Journeyman Draughting + Design 33 Lye field Rd. West Cheltenham Glos. GL53 8EZ T: 01242 524206 M: 07811 739727 E: charlesboard@hotmail.co.uk	