

## **Ground Floor Plan** Existing

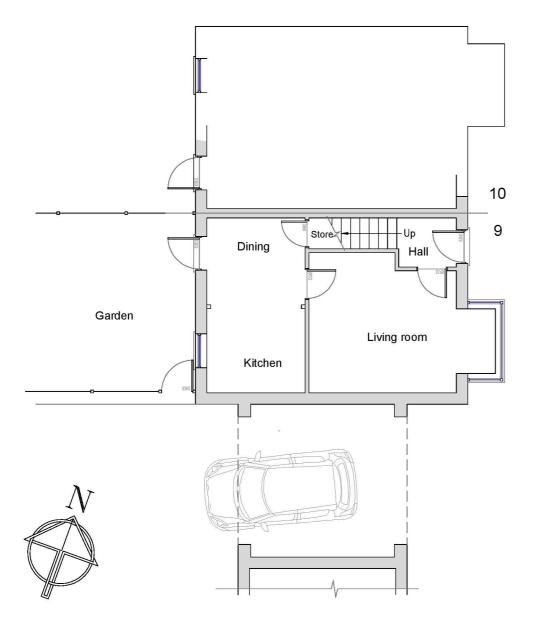

## **Ground Floor Plan** Proposed

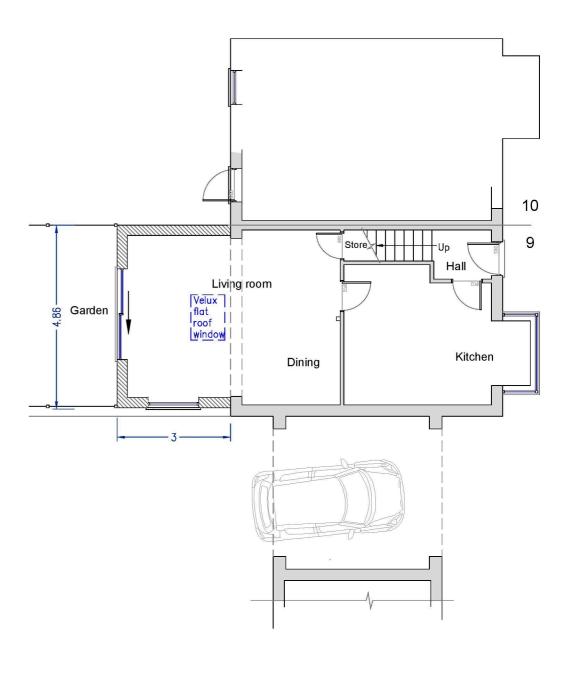

N	0	TC	0

- 1. Do not scale this drawing.
- Contractor to check all dimensions on site and report any errors before commencing construction.
   This drawing to be read in conjunction with all other relevant drawings and specifications.

Plans			9 Lavender Mews Bishops Cleeve	
Drg. No.: LM 1-2	Filename: LM-1	Scale: 1:100@A3	Glos.	
Issued for: Planning	Date: 06.12.21	Duncan Houston		
Drawn by: Journeyman Draughting + Design				

**Charles Board** 

Journeyman Draughting + Design 33 Lyefield Rd. West Glos. GL53 8EZ

T: 01242 524206 M: 07811 739727 E:charlesboard@hotmail.co.uk