


- 1 Natural slate roof with zinc flashings
- 2 Zinc clad dormer - Colour: anthracite
- 3 Triple glazed pre-finished timber window
- 4 Single ply membrane flat roof
- 5 Sliding timber screen
- 6 Stained timber cladding - Colour: dark grey
- 7 Smooth render

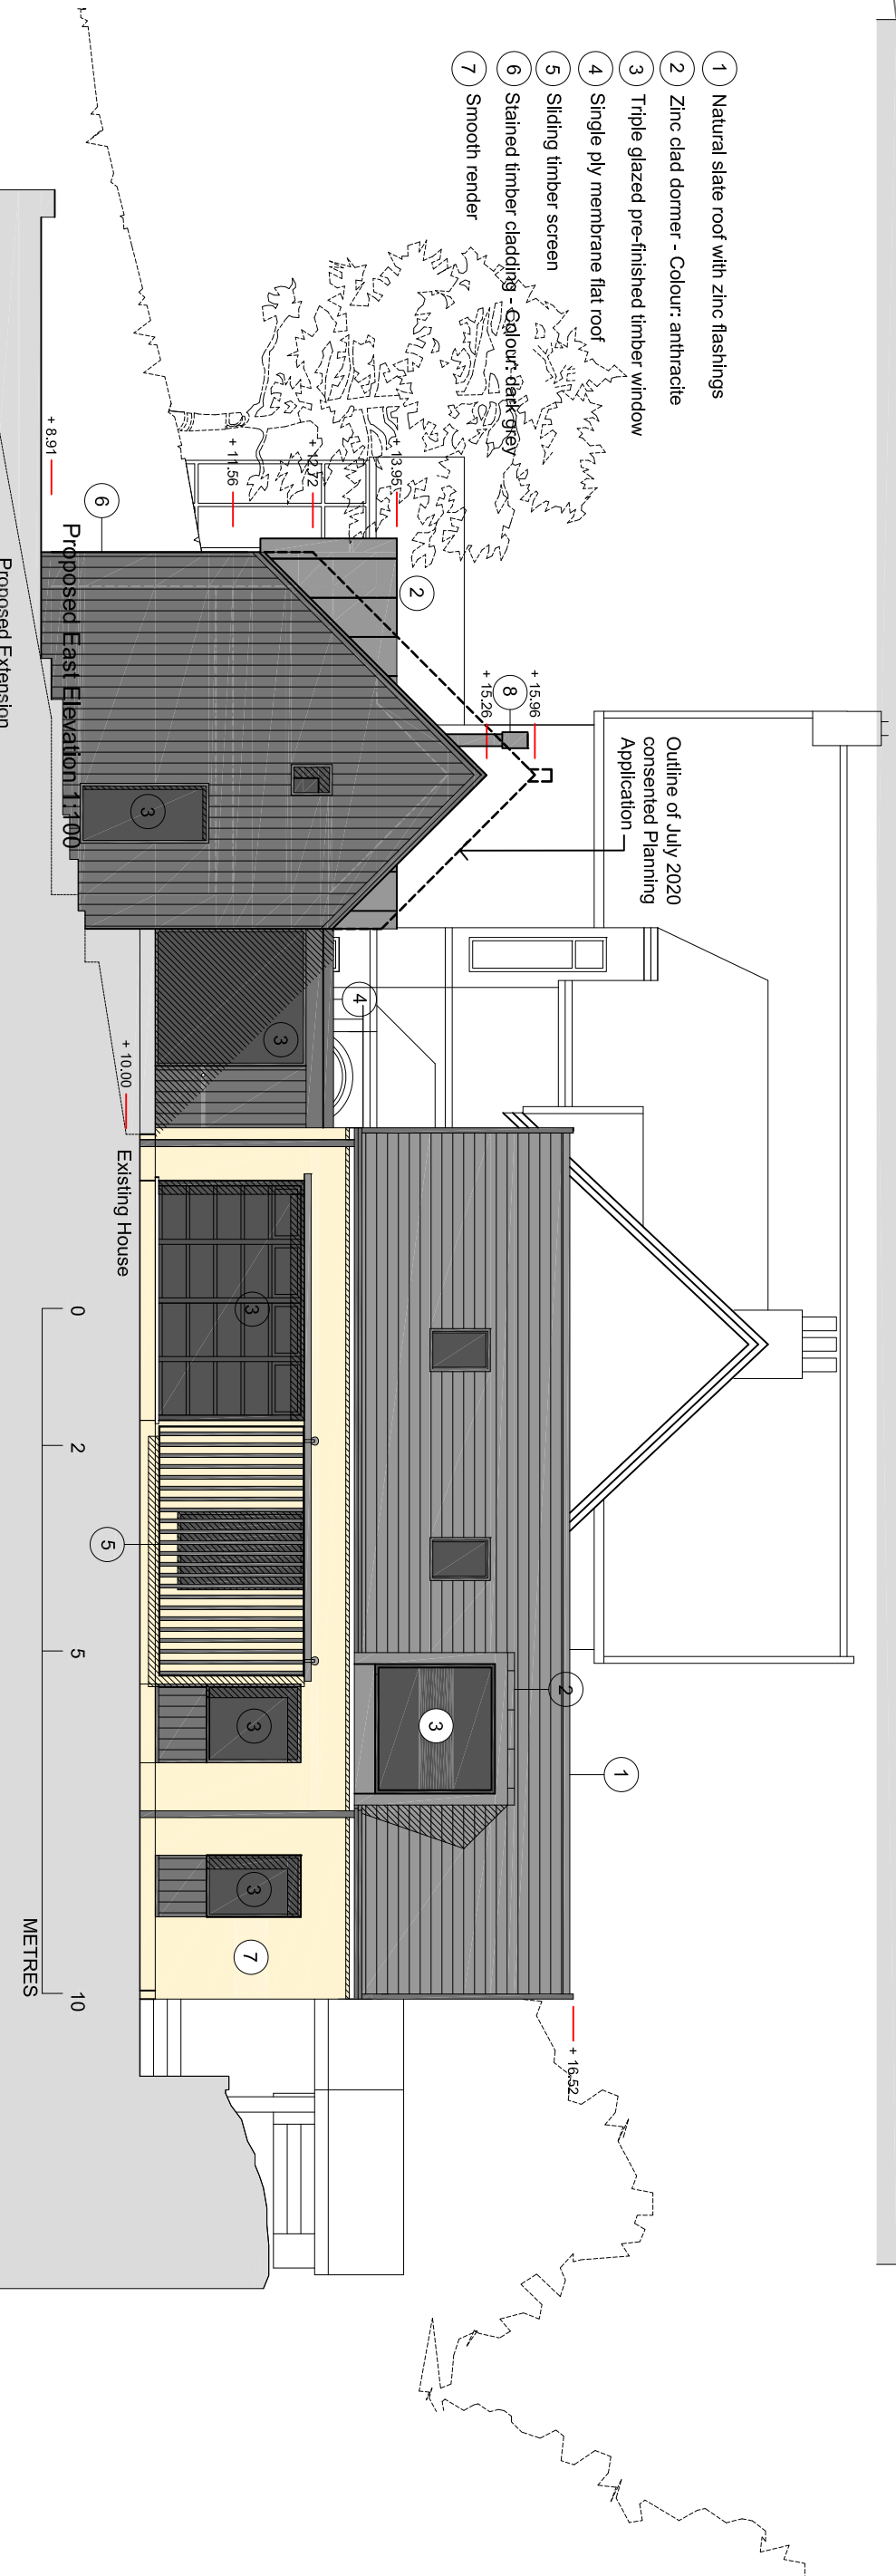

rev	Items revised	date	Project	Job No
c	Roof to outbuilding revised		25 Spokers Loan Balfron	
			Title	Drawing No
			Existing and Proposed East Elevations	P107
			Scale	Rev
			1:100 @ A3	
		Date	Feb 2022	
		Drawn		