

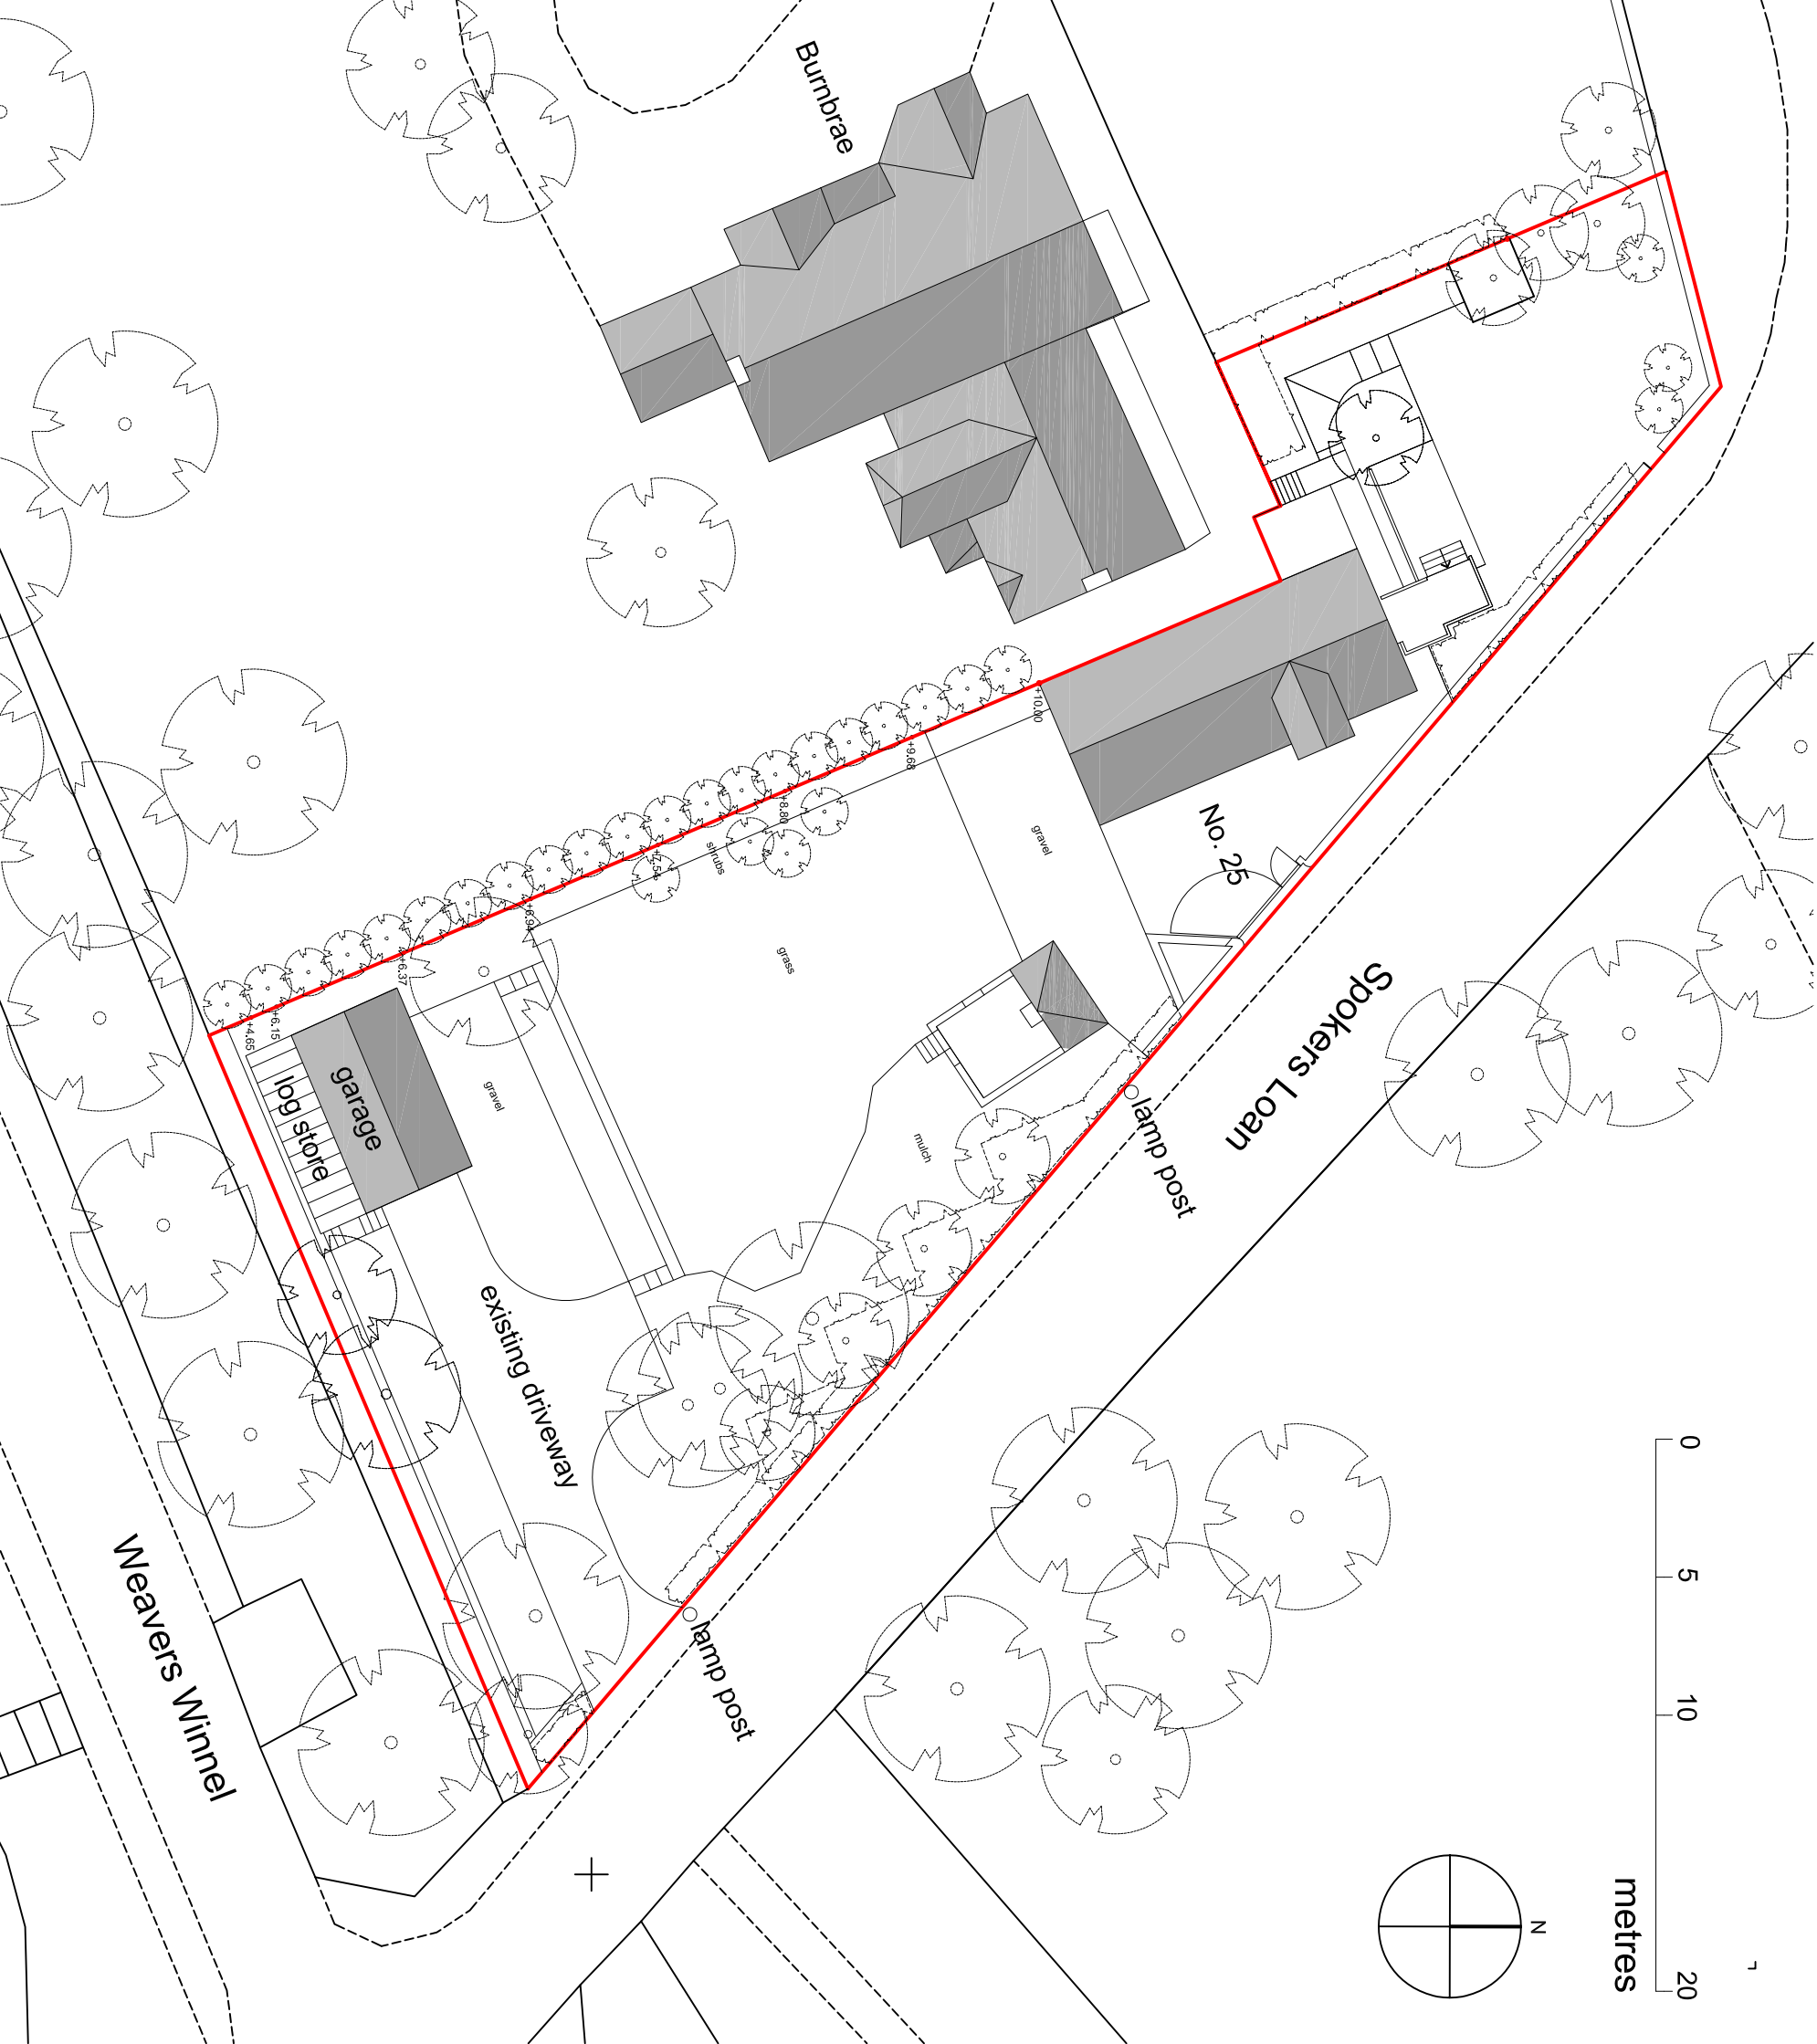


Clachan

0 5 10 20 metres

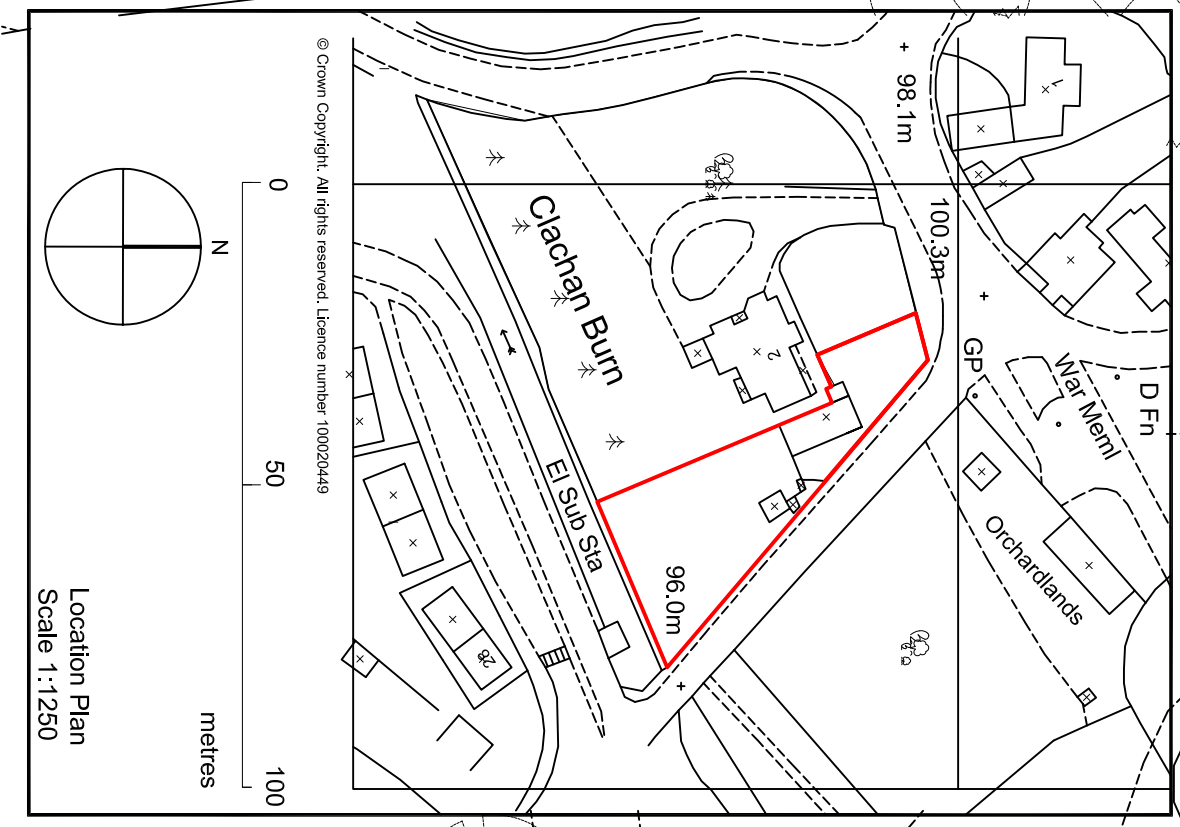

rev	items revised	date	Project	Title	Scale	Date	Drawn	Job No	Drawing No	Rev
			25 Spokers Loan Balfon	Existing Site Plan and Location Plan	1:250 & 1:1250 @ A3	Feb 2022			P101	

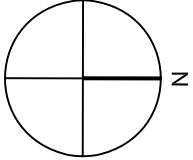

9 Balfour Street, Balfour, Glasgow G83 9PW
 T: 01250 43111 F: 01250 43222 E: info@urbis.co.uk