


General Notes
 1. Do not scale this drawing. All dimensions to be as noted. Contractor to check all dimensions on site before carry out works.
 2. This drawing is for the private and confidential use of the client for whom it was undertaken and it should not be reproduced in whole or in part or relied upon by third parties for any use without the express written authority of Beech Architects Limited.

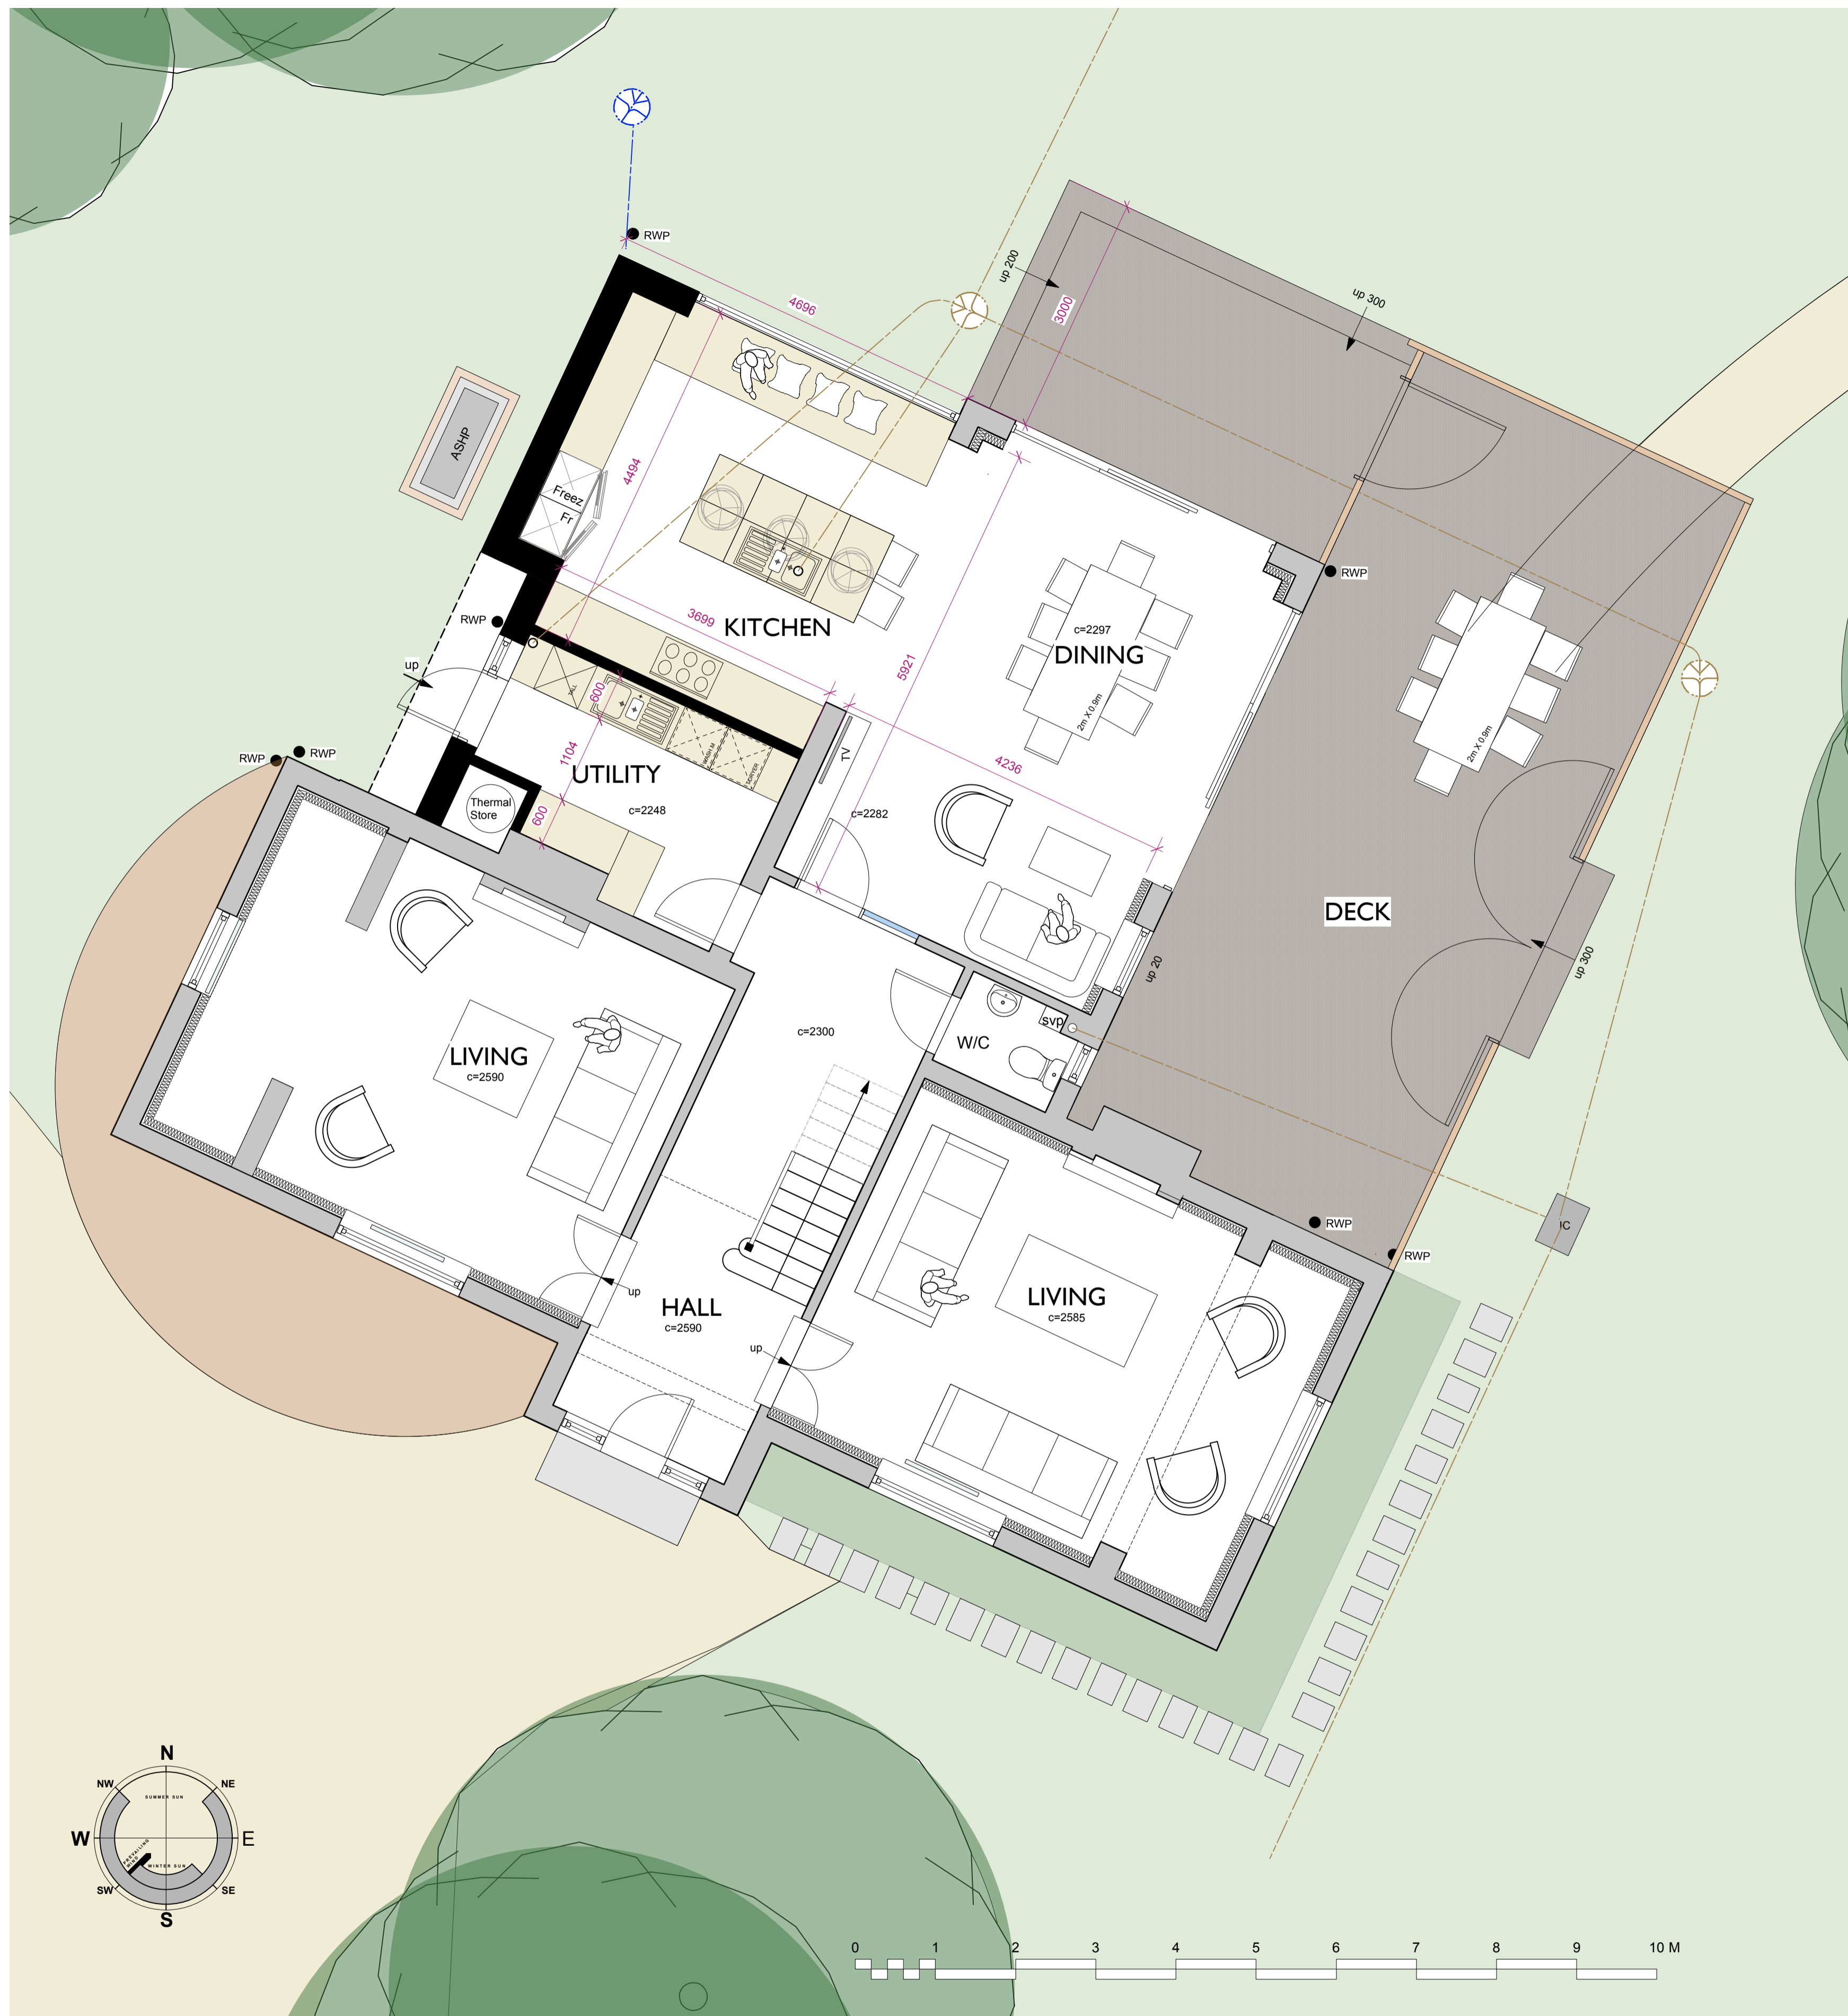

D. 27.03.22. updates following client site meeting
 C. 18.03.22. Deck amended
 B. 12.03.22. Elevation gable amended
 A. 03.03.22. Updated following client meeting
 Rev

Beech ARCHITECTS
 Church Farm Barn
 The Street
 Thorndon
 Suffolk
 IP23 7JR
 www.beecharchitects.com
 enquiries@beecharchitects.com
 01379 678442

CLIENT
 Sam Kerracher

PROJECT
 THE GROVE
 BEDFIELD
 WOODBRIDGE
 IP13 7EB

DRAWING
 PROPOSED PLANS

SCALE 1:50 @ A1	DATE FEB 2022	DRAWN BY HF	CHECKED RP
DRAWING NUMBER 05	JOB NUMBER 631	STATUS Not For Construction	REV D

This drawing is copyright and remains the property of Beech Architects Ltd. Original size A1. Scale shown will be incorrect if reproduced in any other format. All dimensions to be checked on site.

GROUND FLOOR PLAN 1:50