



General Notes
 1. Do not scale this drawing. All dimensions to be as noted. Contractor to check all dimensions on site before carry out works.
 2. This drawing is for the private and confidential use of the client for whom it was undertaken and it should not be reproduced in whole or in part or relied upon by third parties for any use without the express written authority of Beech Architects Limited.

FIRST FLOOR PLAN 1:50

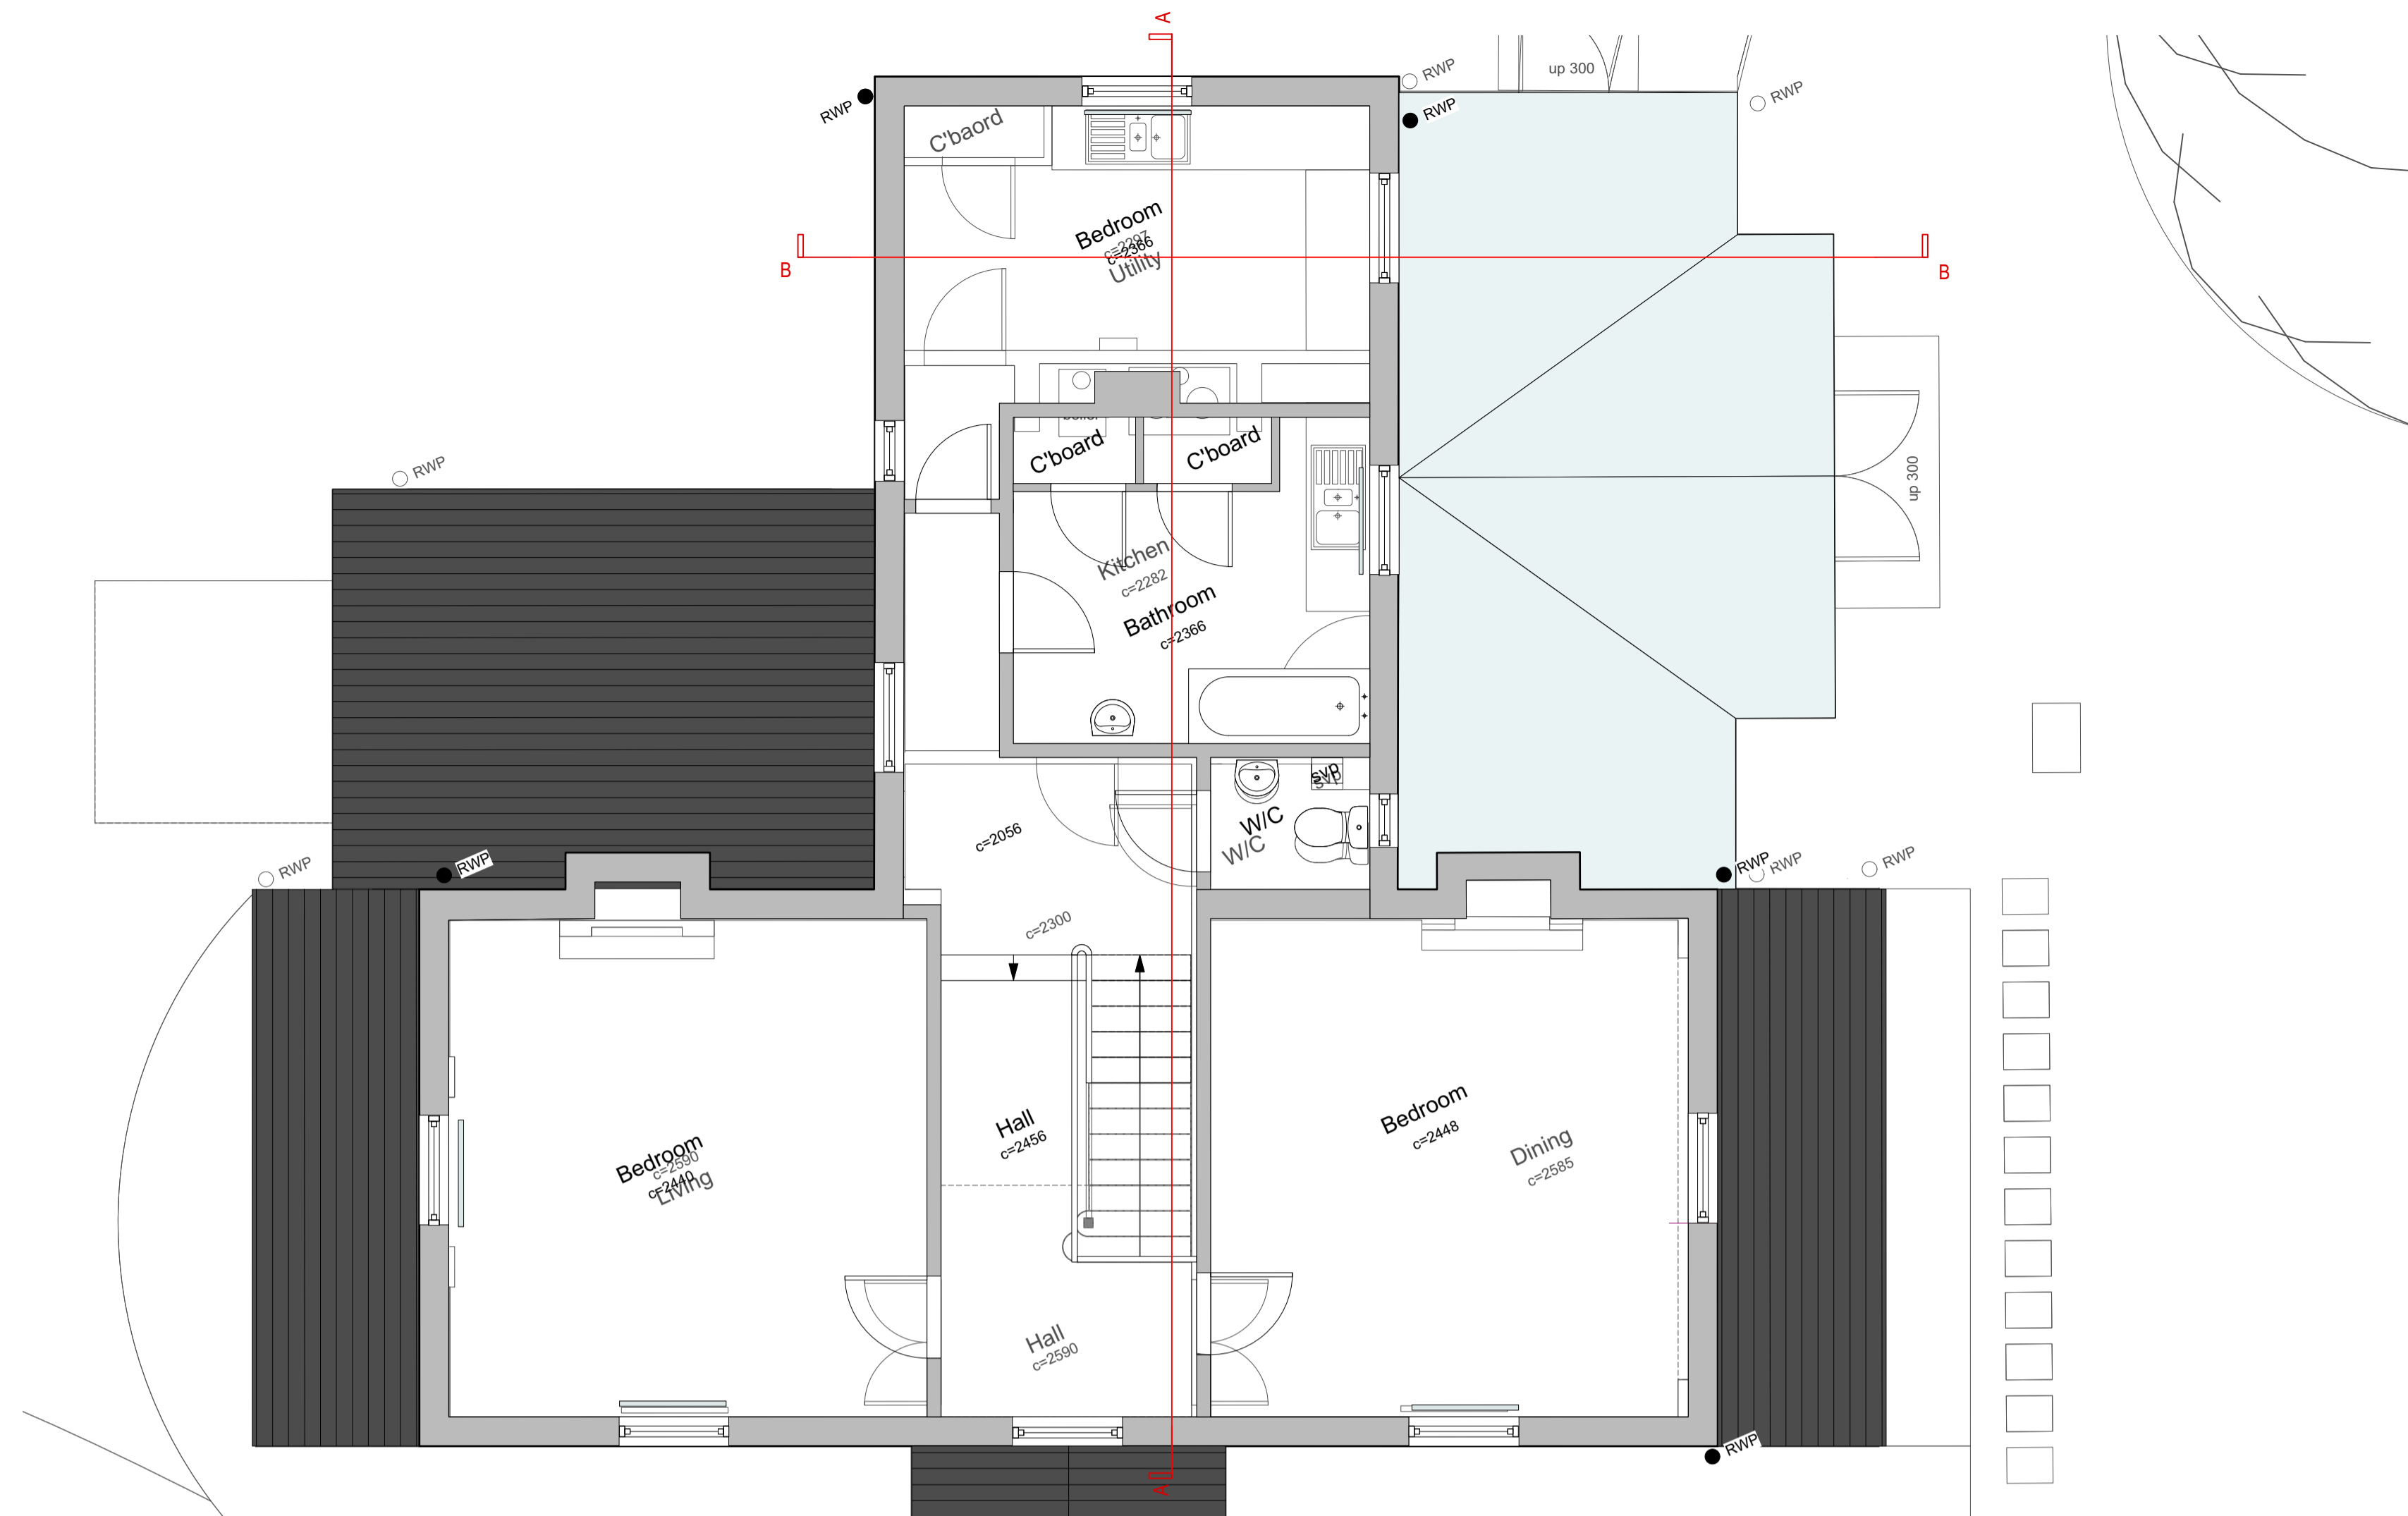

GROUND FLOOR PLAN 1:50

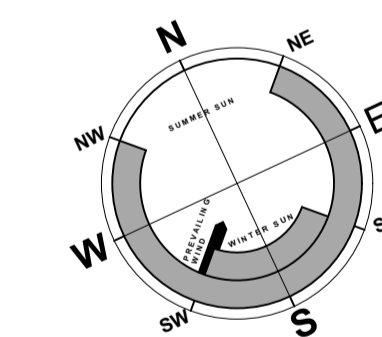

Rev		Beech ARCHITECTS		Church Farm Barn The Street Thornham Suffolk IP23 7JR www.beecharchitects.com e enquiries@beecharchitects.com t 01379 678442	
CLIENT Sam Kerracher					
PROJECT THE GROVE BEDFIELD WOODBRIDGE IP13 7EB					
DRAWING Existing GA Plans					
SCALE 1:100 @ A1	DATE FEB 2022	DRAWN BY	CHECKED		
DRAWING NUMBER 03	JOB NUMBER 631	STATUS Not For Construction	REV		

This drawing is copyright and remains the property of Beech Architects Ltd. Original size A1. Scale shown will be incorrect if reproduced in any other format. All dimensions to be checked on site.