

Bayfield Architecture takes no responsibility for any dimensions obtained by scaling from this drawing. If no dimension is shown the recipient must ascertain the dimension specifically from the Architect or by site measurement. Supplying this drawing in digital form is solely for the convenience and no reliance may be placed on digital data. All data must be checked against a hard copy. Dimensions must be checked on site. Any discrepancies must be reported to the Architect immediately. This drawing is copyright of Bayfield Architecture.


**SAFETY, HEALTH AND ENVIRONMENTAL INFORMATION**

In addition to the hazards / risks associated with the types of work detailed on this drawing, note the following:  
Construction;

Maintenance / Cleaning;

Decommissioning / Demolition;

It is assumed that all works will be carried out by a competent contractor working, where appropriate, to an approved method statement.

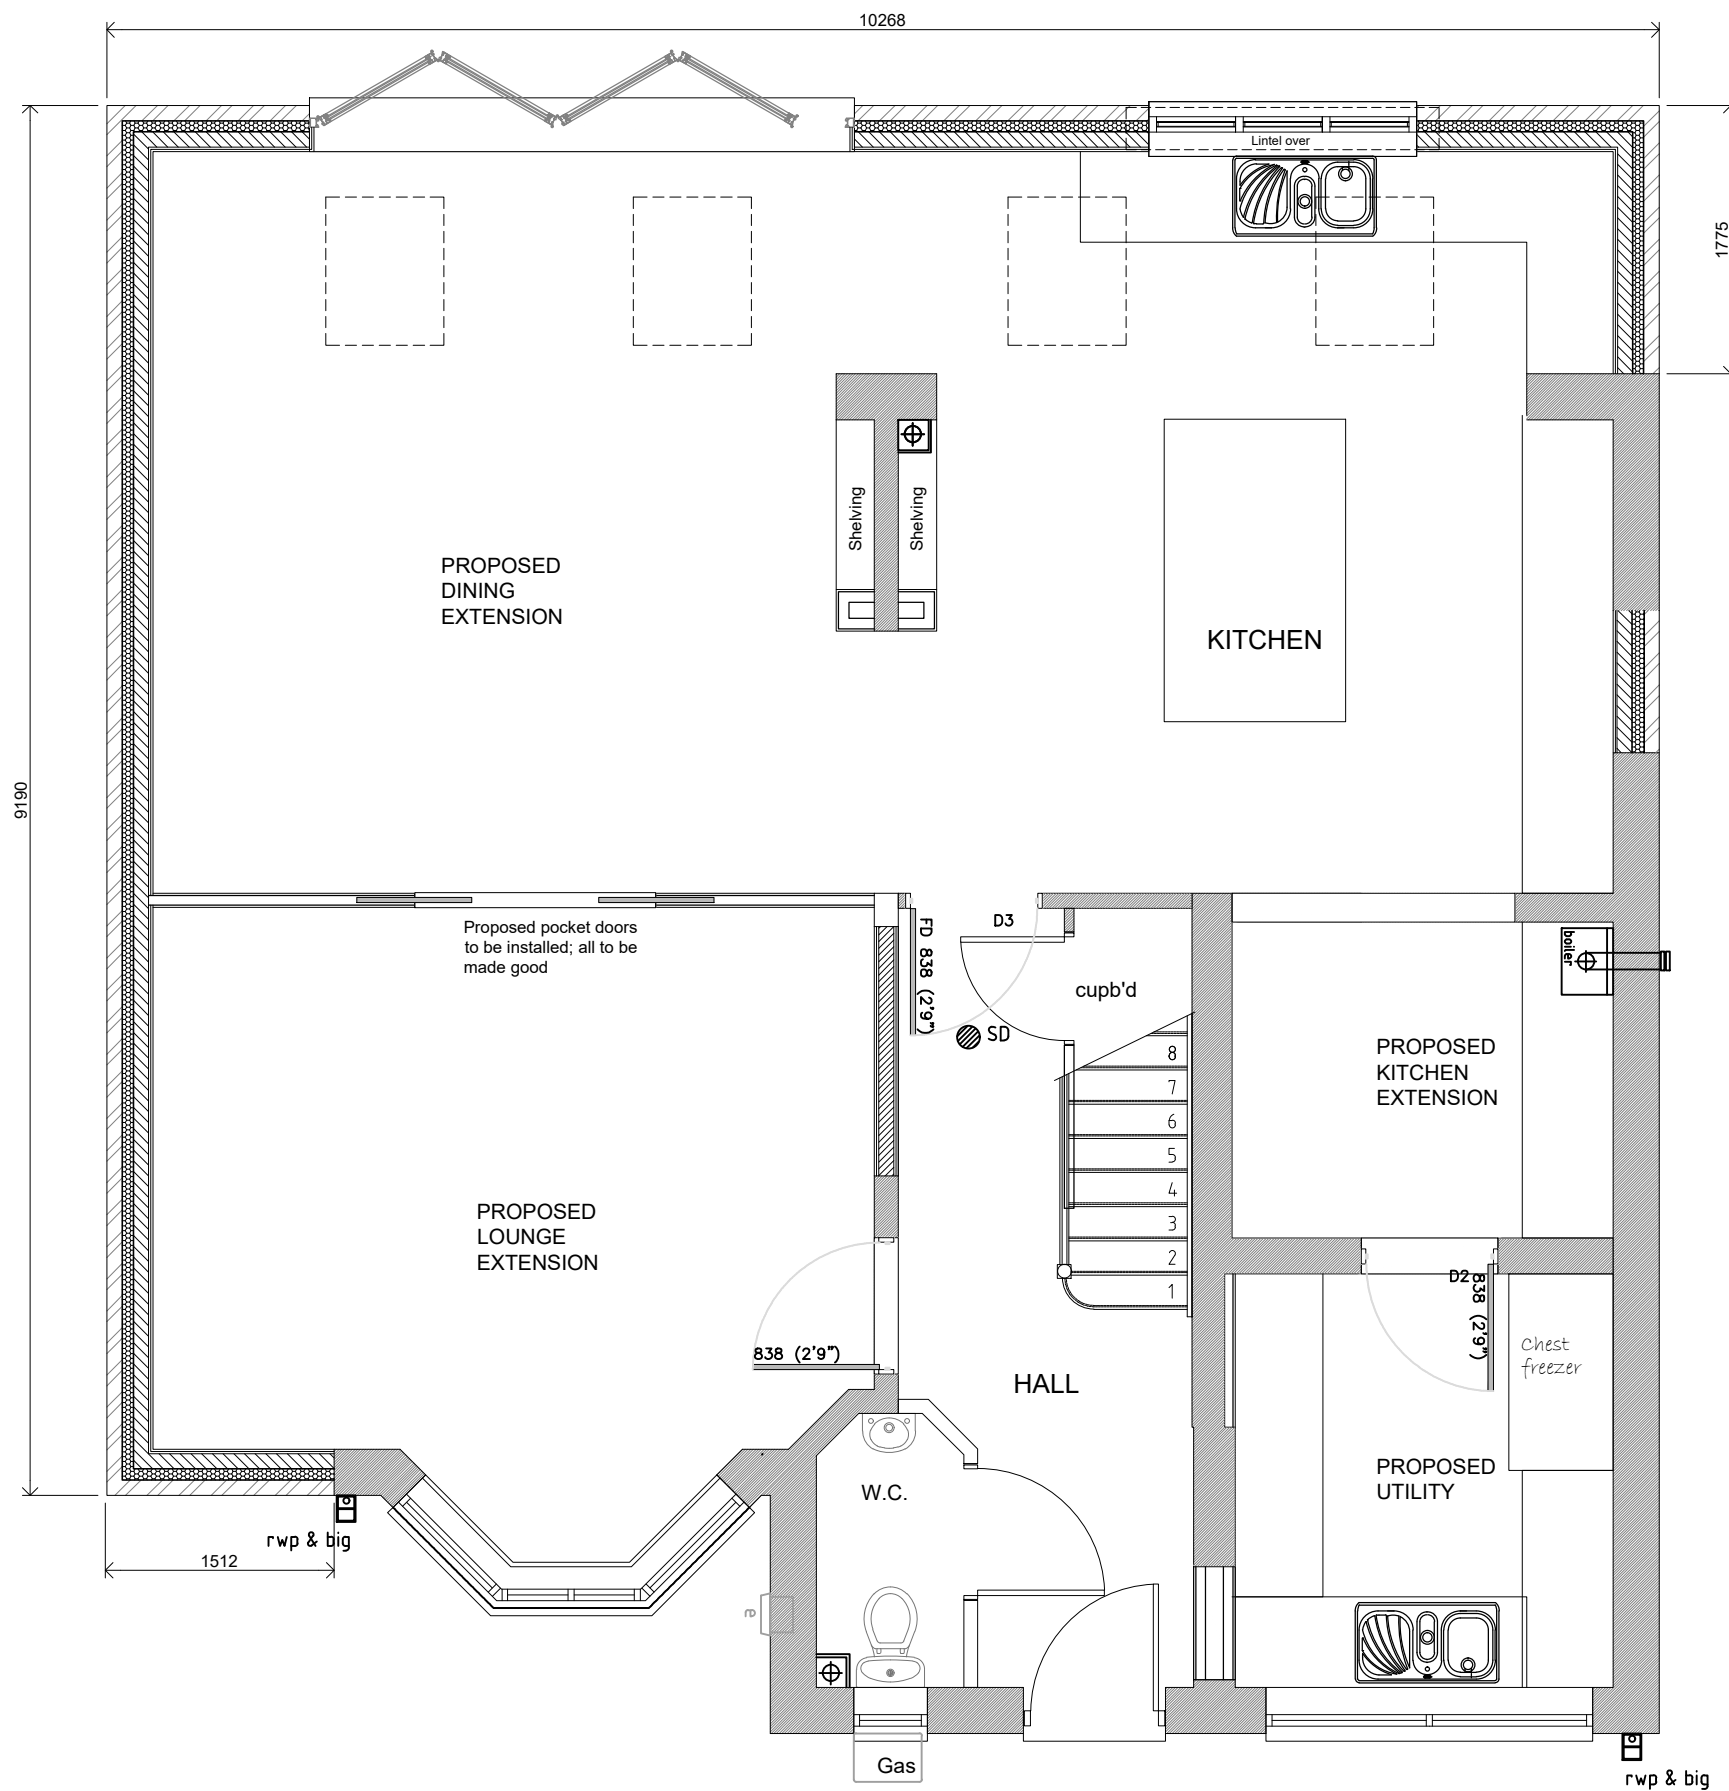

**PROPOSED GROUND FLOOR PLAN (1:50)**

rev	description	date	drawn	chk



TELEPHONE: 0800 270 7750 - MOBILE: 0758 144 4775  
E-MAIL: INFO@BAYFIELDARCHITECTURE.CO.UK

client  
Mr & Mrs J. Garner

project  
38 Beaufort Court  
Pegswood

drawing  
PROP. EXTENSION & REMODEL  
PROPOSED GROUND FLOOR PLAN  
PLANNING

approval status	date
● Feasibility / Sketch	NOV 20
○ Design	drawn
○ Tender	JCP
○ Construction	checked
○ As Built	JP

project ref. BA20 - 17 scale @ A3 1/50  
drawing number SK - 06 revision -