




existing section AA

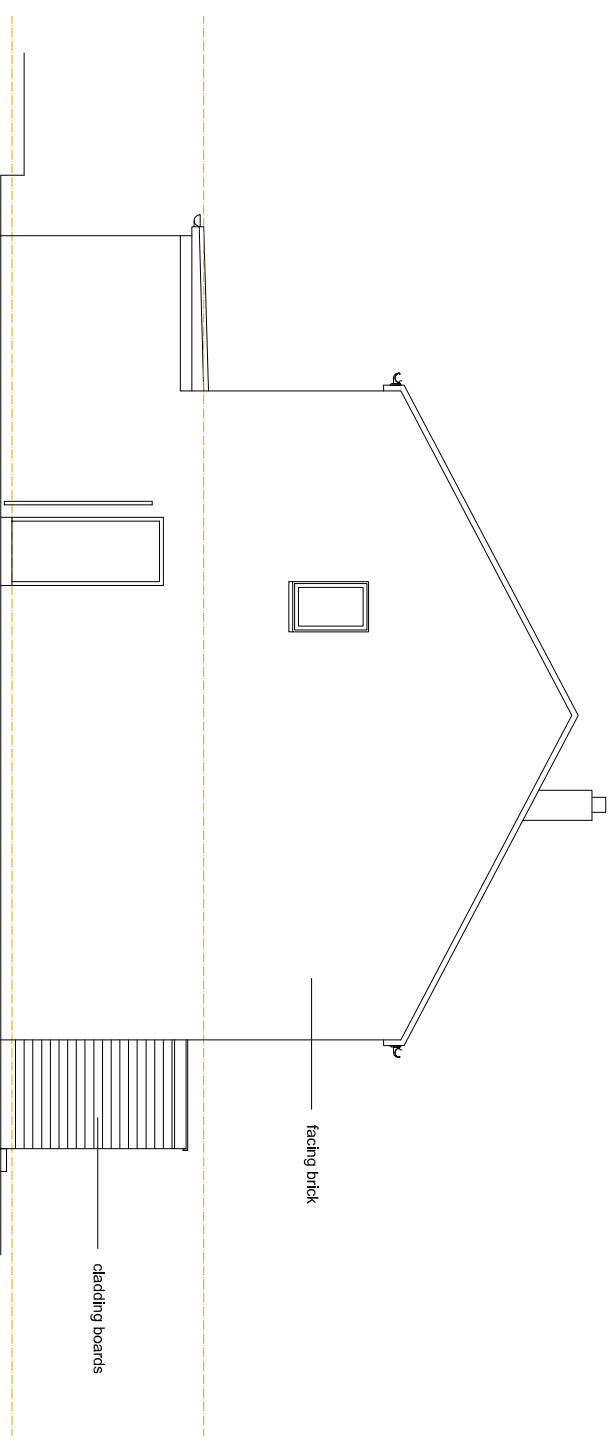

existing side elevation

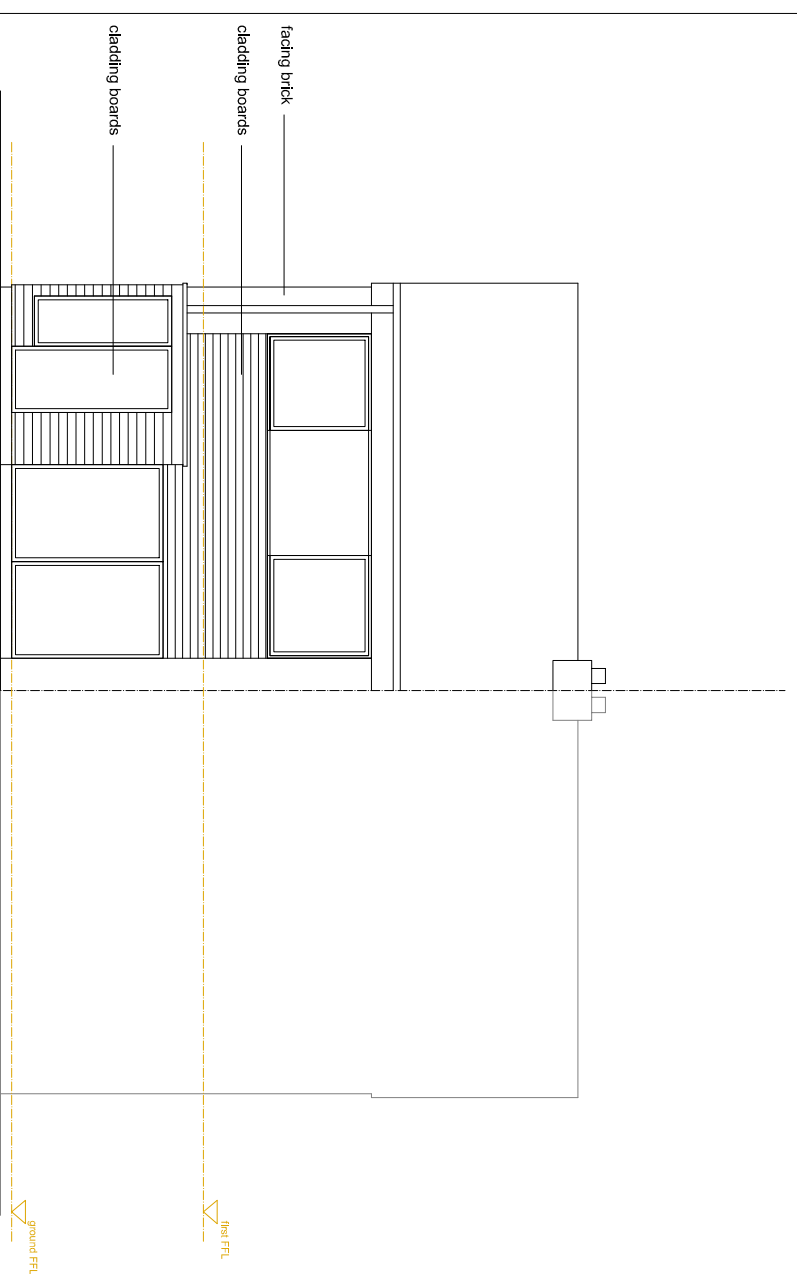

existing front elevation

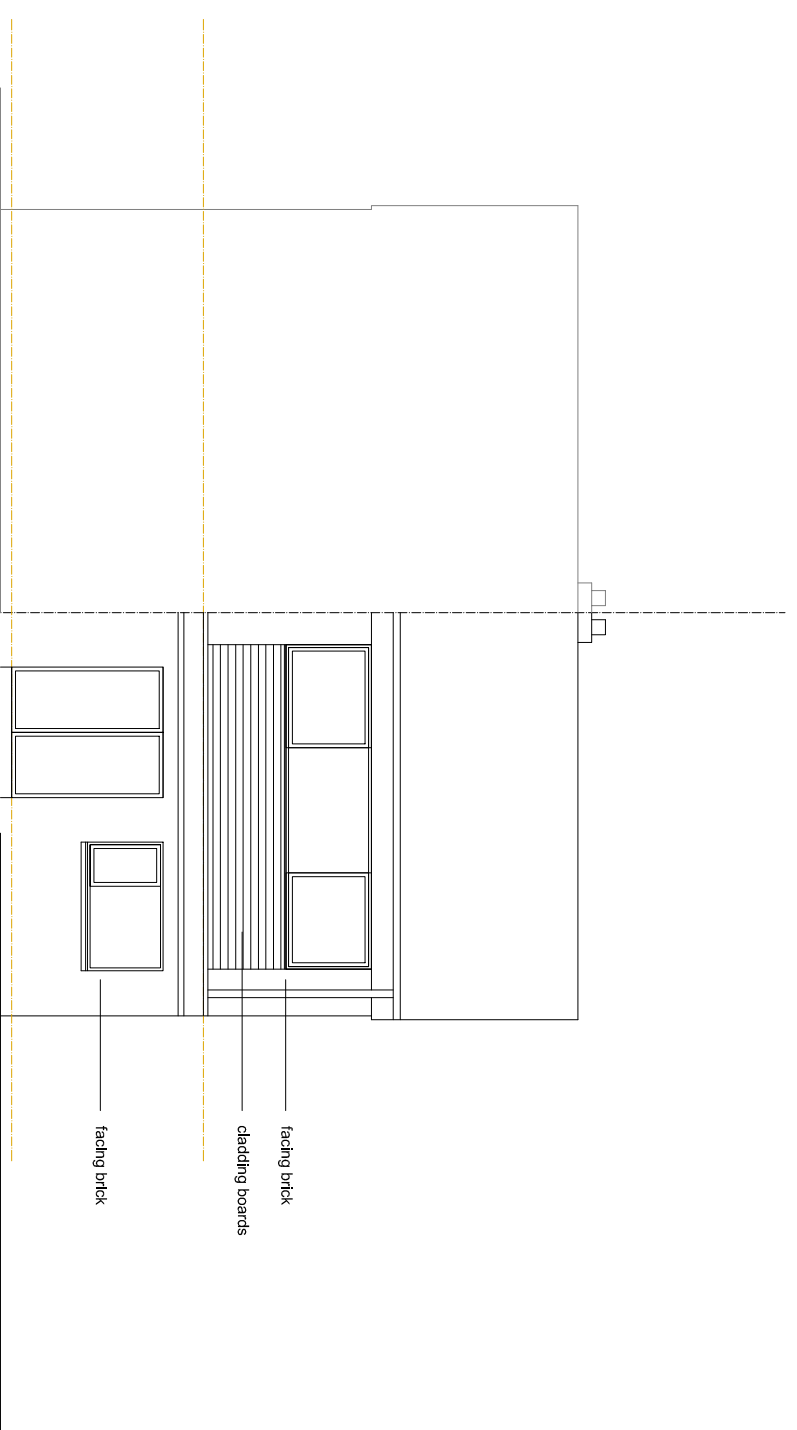

existing rear elevation

PROJECT		35 Barcaldine Ave, Chryston, G69 9PB	
CLIENT		Mr McKerron	
DWG. NO/TITLE	EXISTING SECTION AND ELEVATIONS	REVISION	--
DATE	Jan 2022	SCALE	1:100@A3
PLANNING		USE FIGURED DIMENSIONS	