




front

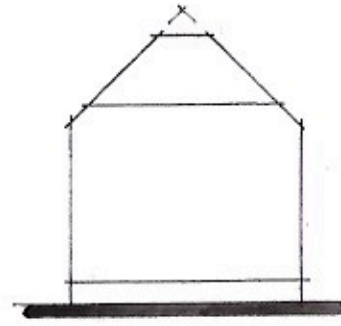

side

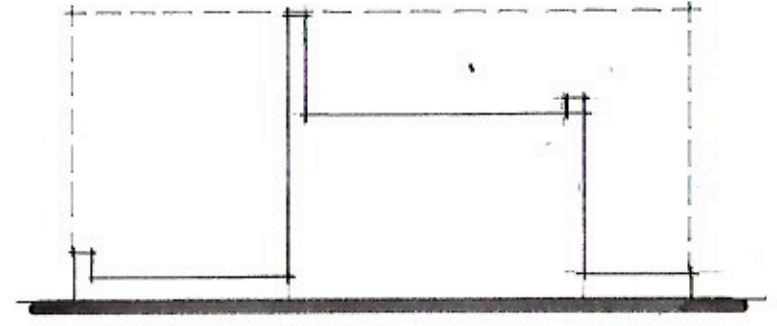


rear

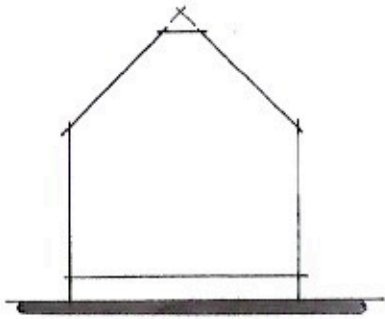

side

ELEVATIONS.

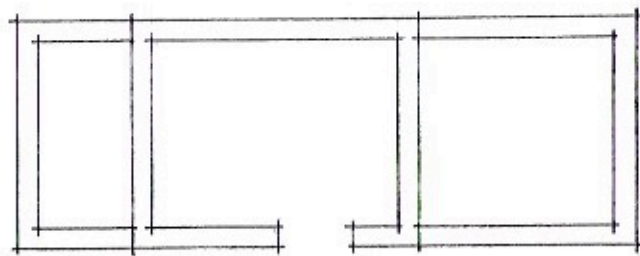

GROUND FLOOR PLAN.

Erection of Detached Tack Room Store
(Part Retrospective) & Stable Block
Field View, Alby Hill, Alby
Norwich
Norfolk

**EXISTING FLOOR PLAN &
ELEVATIONS**

scale 1:100 @ A4

DRAWING No.2