




SOUTH ELEVATION

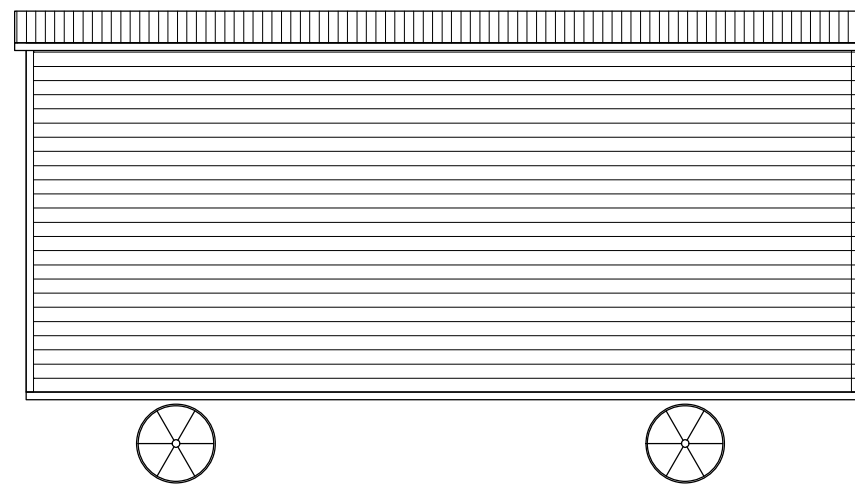


NORTH ELEVATION

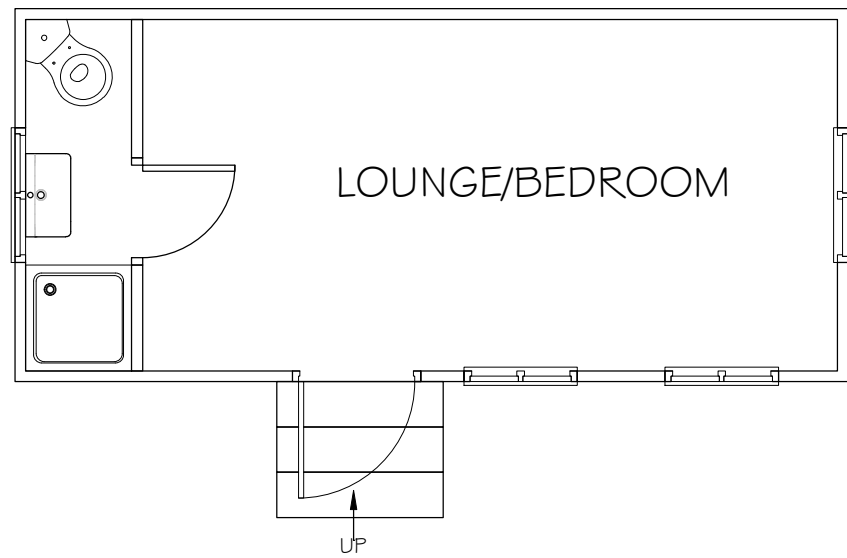

FLOOR PLAN

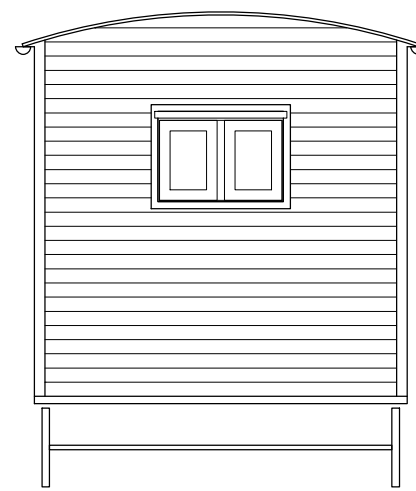


EAST ELEVATION

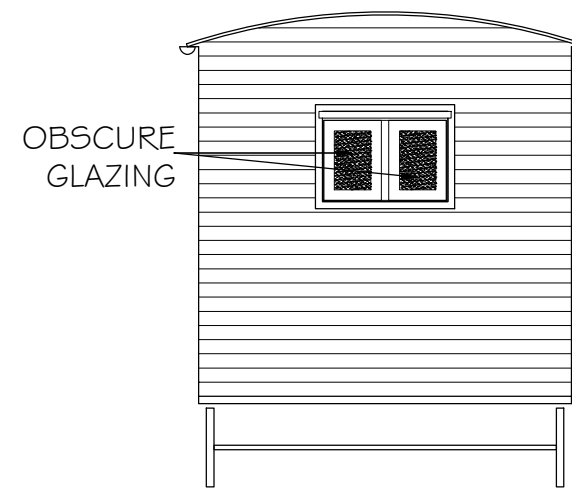

WEST ELEVATION

M 1:50

0 1 2 3 4 5 6 7 8 9 10 [m]

 

© Copyright	
Client Mr & Mrs Reeves	
Job Title Proposed Shepherds Hut 4 Station Cottages Toddington GL54 5DT	
Drawing Title Proposed Elevations & Floor Plans	
Scale A3 1:50	
Date Feb 2022	
Drawn by NJ	
Drng. No. 22/02/23	Rev