




Scale : 1:1250

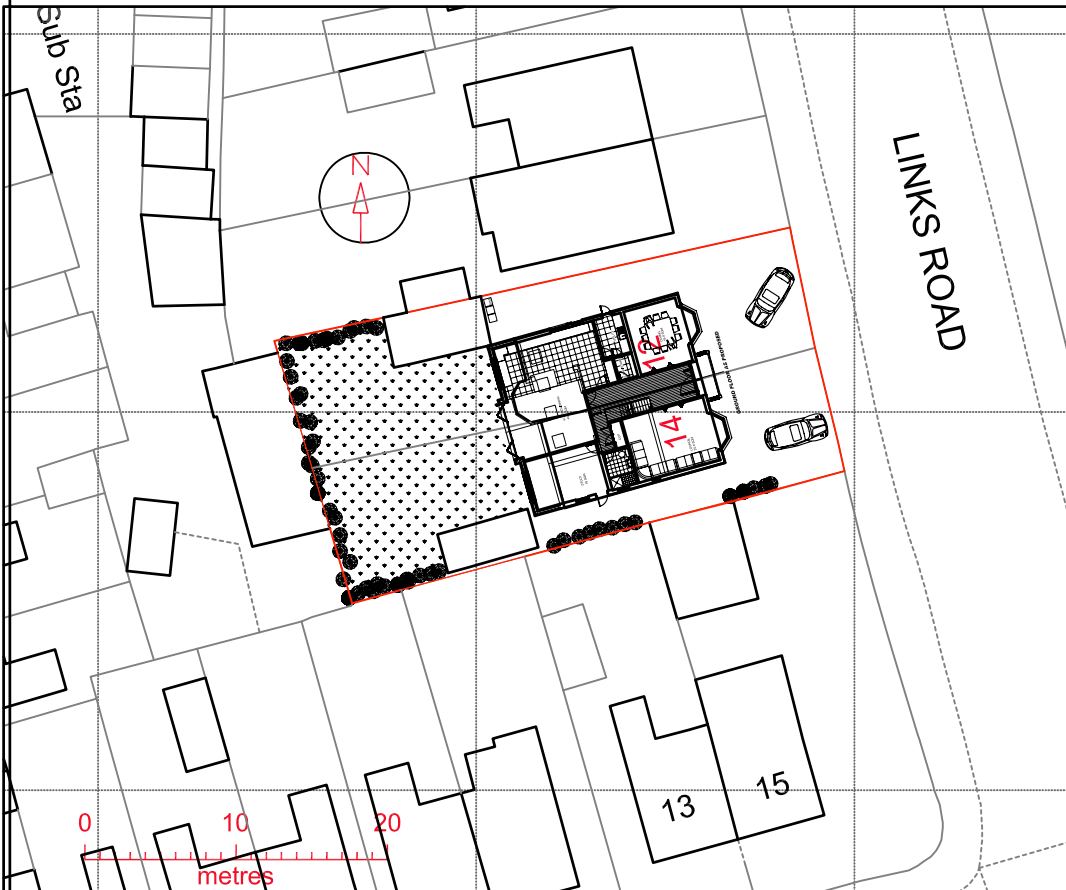

Scale : 1:500

NOTES

The general contractor is responsible for the verification of all dimensions on site and shall inform the Contract Administrator of any discrepancy.

Do not scale from this drawing. Use figured dimensions only

THIS DOCUMENT/DRAWING IS THE COPYRIGHT OF SURVEY DESIGN (HARROW) LTD., UNLESS FORMALLY ASSIGNED IN WRITING.

Address : Drawing Title :
12-14 LINKS ROAD
BLACKPOOL **SITE PLAN**

Scale : 1:1250 & 1:500

Date : 2022

Drawing No : 080/CAR/SP

Revision :

Drawn :

SURVEY DESIGN (HARROW) LTD
ARCHITECTURAL SERVICES
93 ELM DRIVE
NORTH HARROW
MIDDLESEX HA2 7BY
TEL: 0208 861 1956
FAX: 0208 863 9990
survey.design@ntlworld.com

