




WINGFIELD ESCAPES, WINGFIELD FARMHOUSE, IP21 5ND

PROPOSED CHANGE OF USE  
STORAGE BUILDING TO AMENITY  
BLOCK.

EXISTING FLOOR PLAN

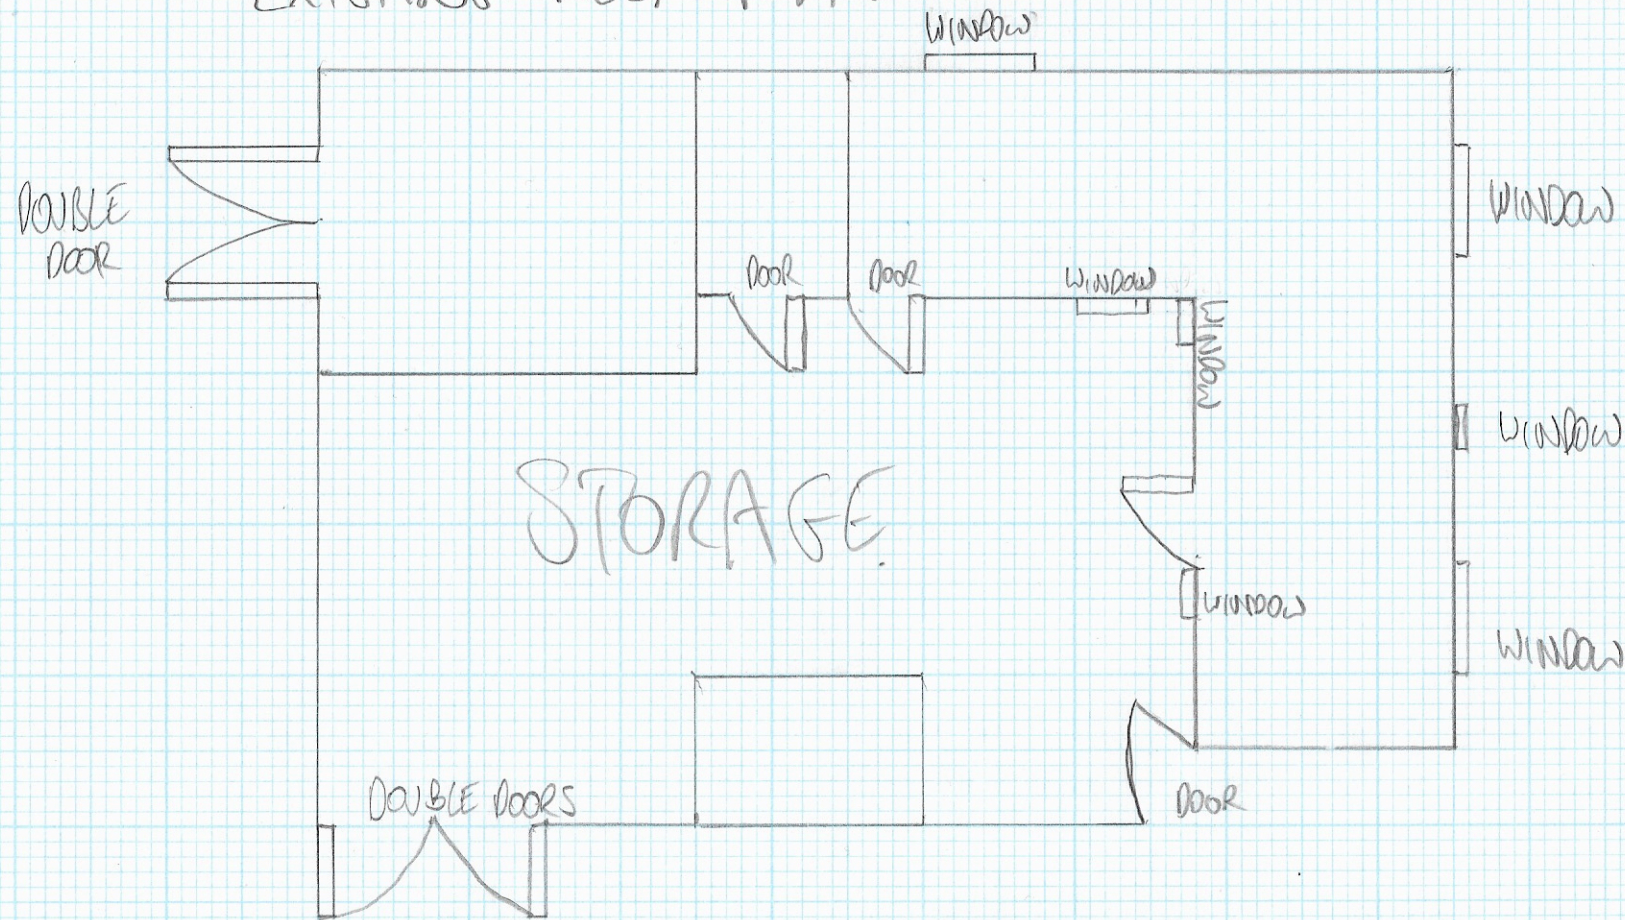

Scale 1:100

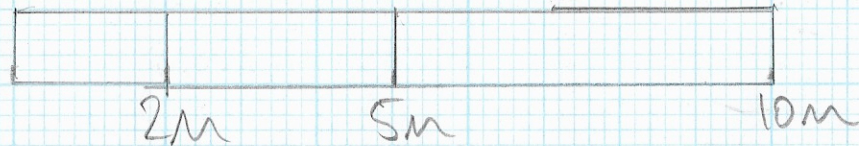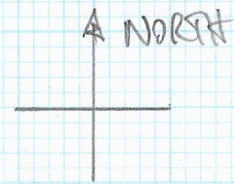

PLAN NO. 3