



LOCATION PLAN [SCALE 1:1250]

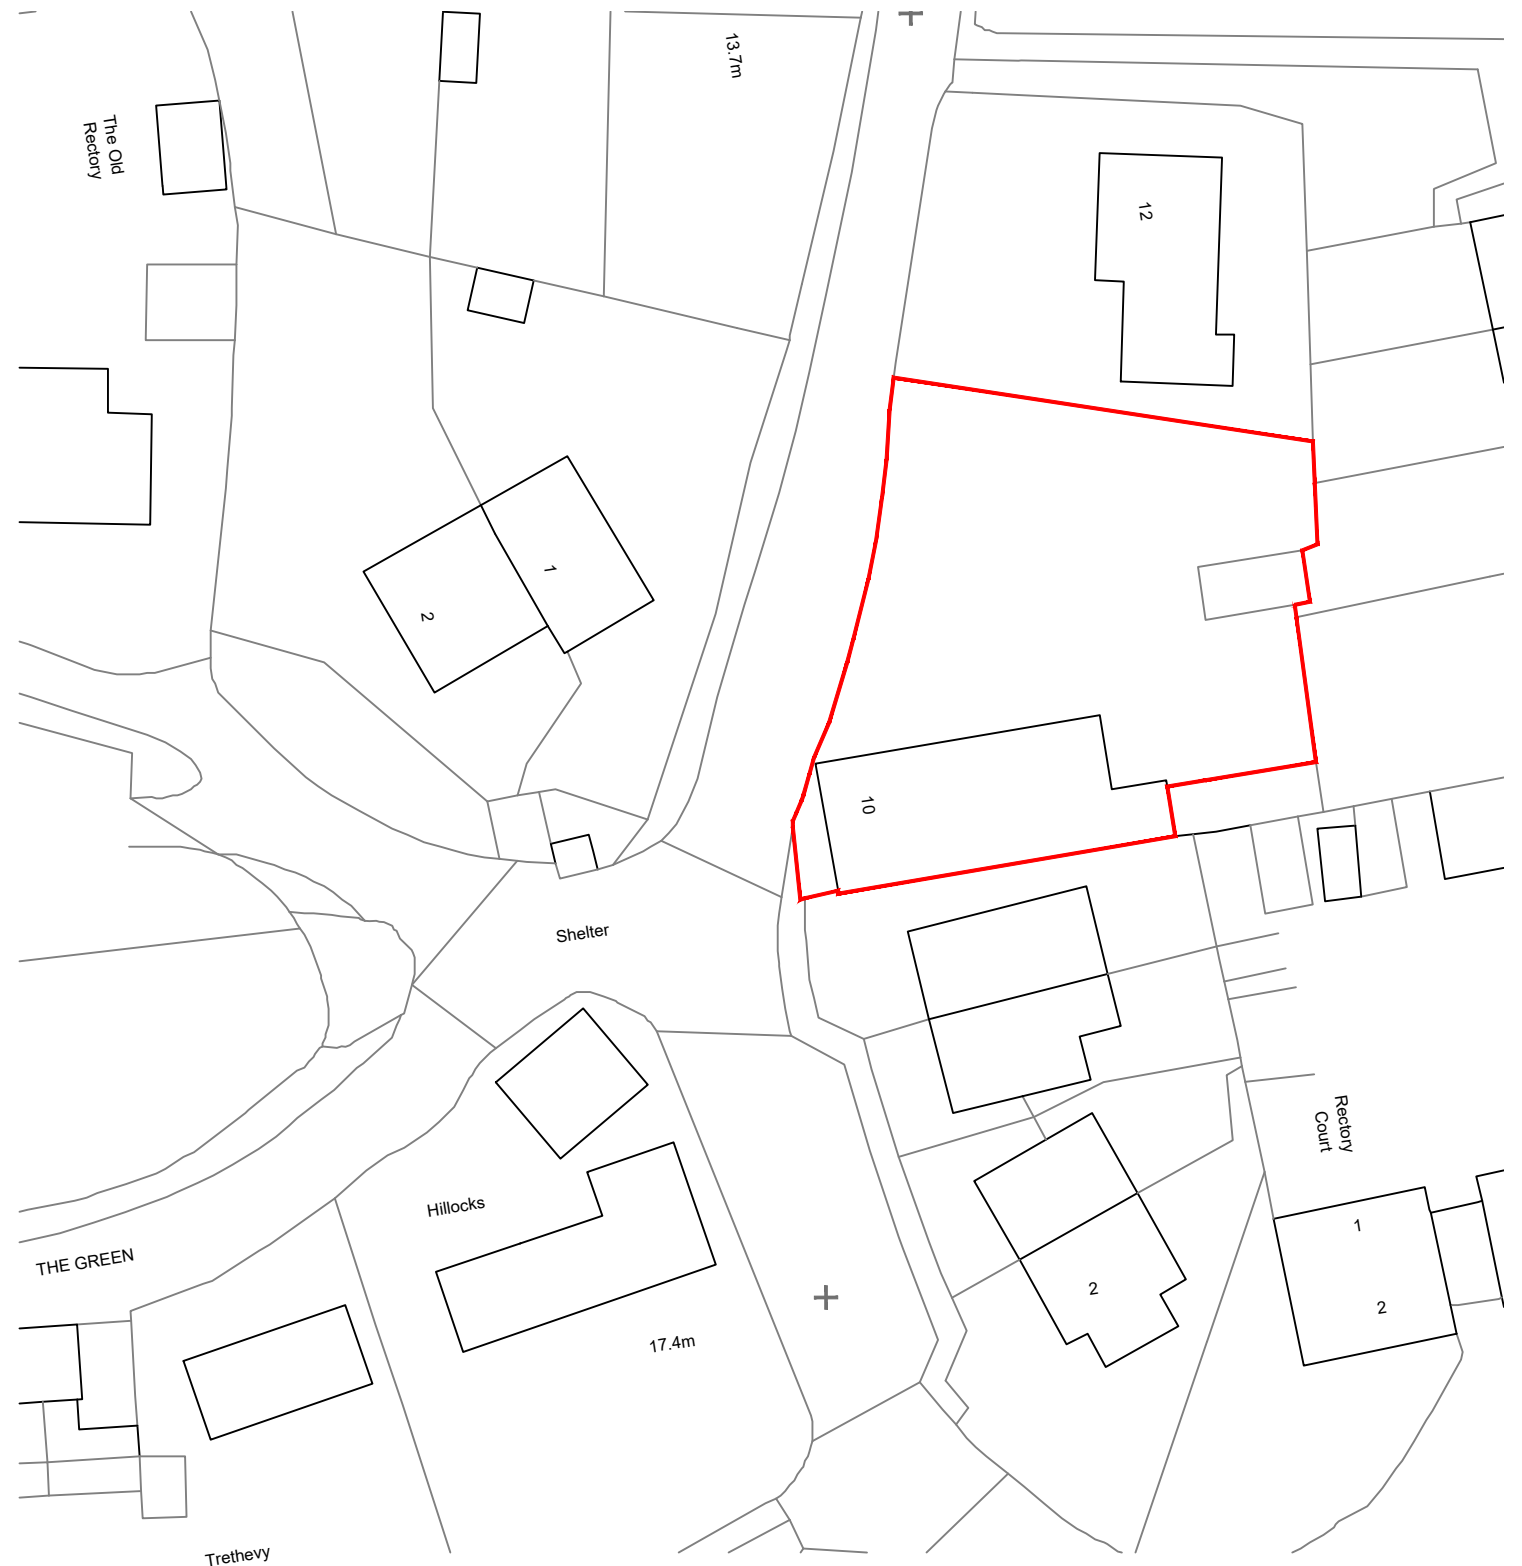

SITE PLAN [SCALE 1:500]

 

© Crown copyright

PROJECT Alterations to Driveway at 10 Elmtree Road, Locking, BS24 8DB			
DRAWING TITLE Site Location & Block Plan			
SCALE @ A3 As Shown	DATE March 22	DRAWN RT	
DRAWING NUMBER 22-069-101			REVISION

STUDIO 63
ARCHITECTURE

t: 07773021828
e: ricky@studio63architecture.com
w: www.studio63architecture.com



PLANNING DRAWING

REVISION	DATE	DETAILS

ALL DIMENSIONS TO BE CHECKED ON SITE. DO NOT SCALE FROM THIS DRAWING. THIS DRAWING & ITS DESIGN IS THE COPYRIGHT OF STUDIO 63 ARCHITECTURE AND MAY NOT BE REPRODUCED IN ANY FORM WHATSOEVER WITHOUT THEIR EXPRESS PRIOR CONSENT