





front elevation

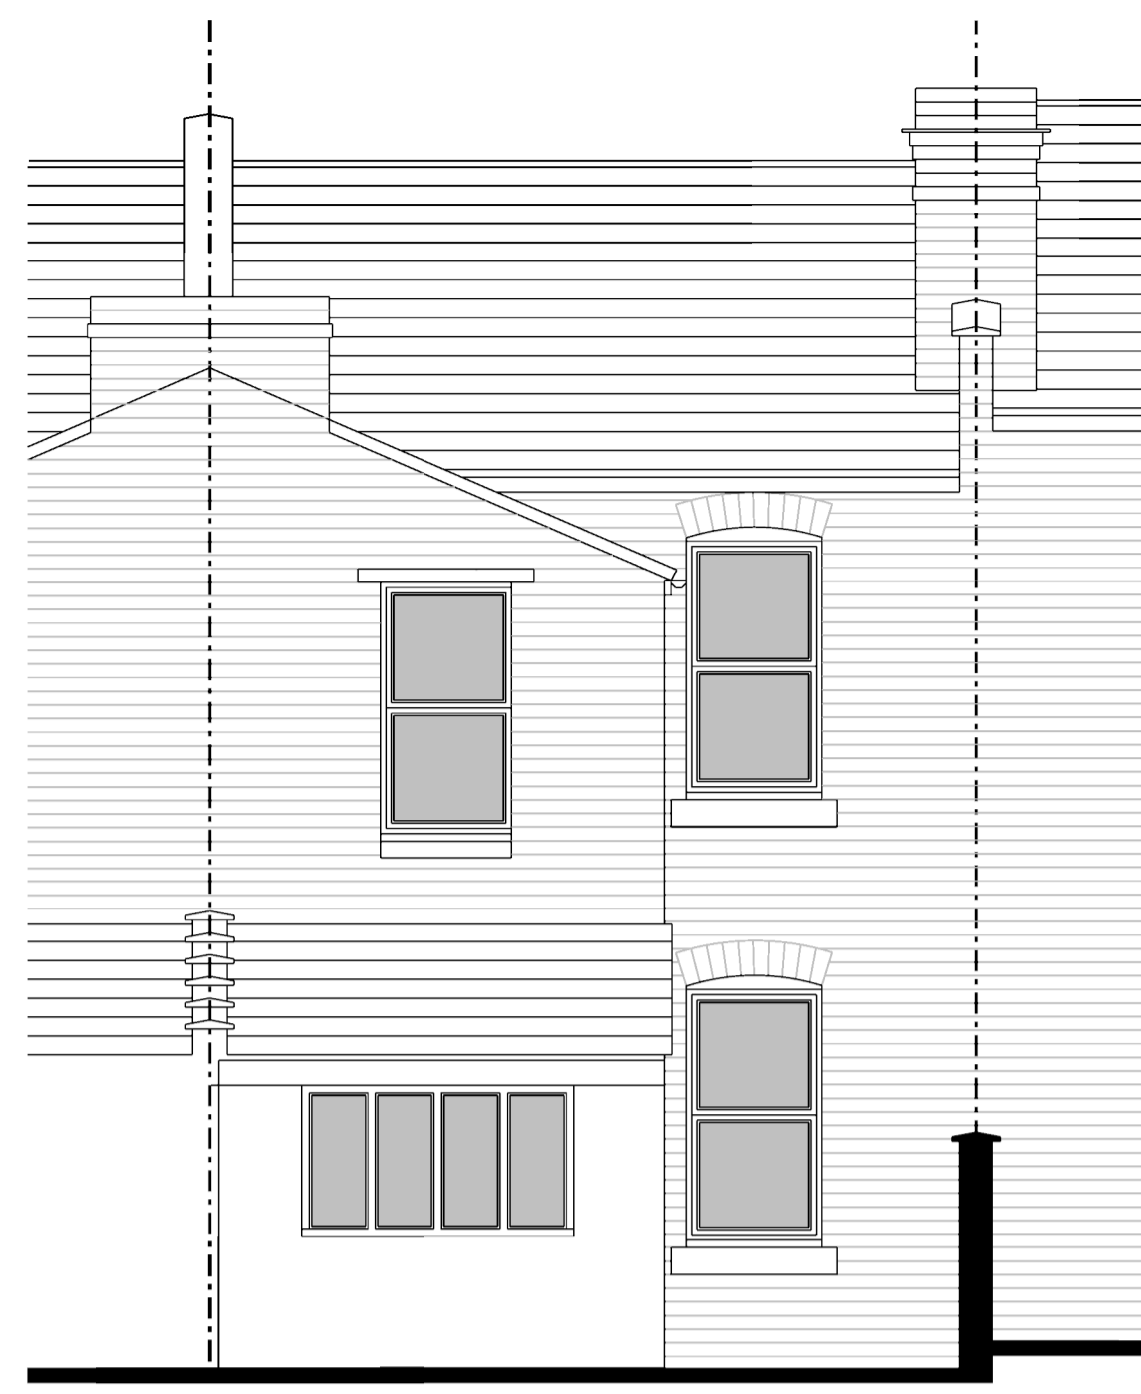


rear elevation



side elevation (west) / section

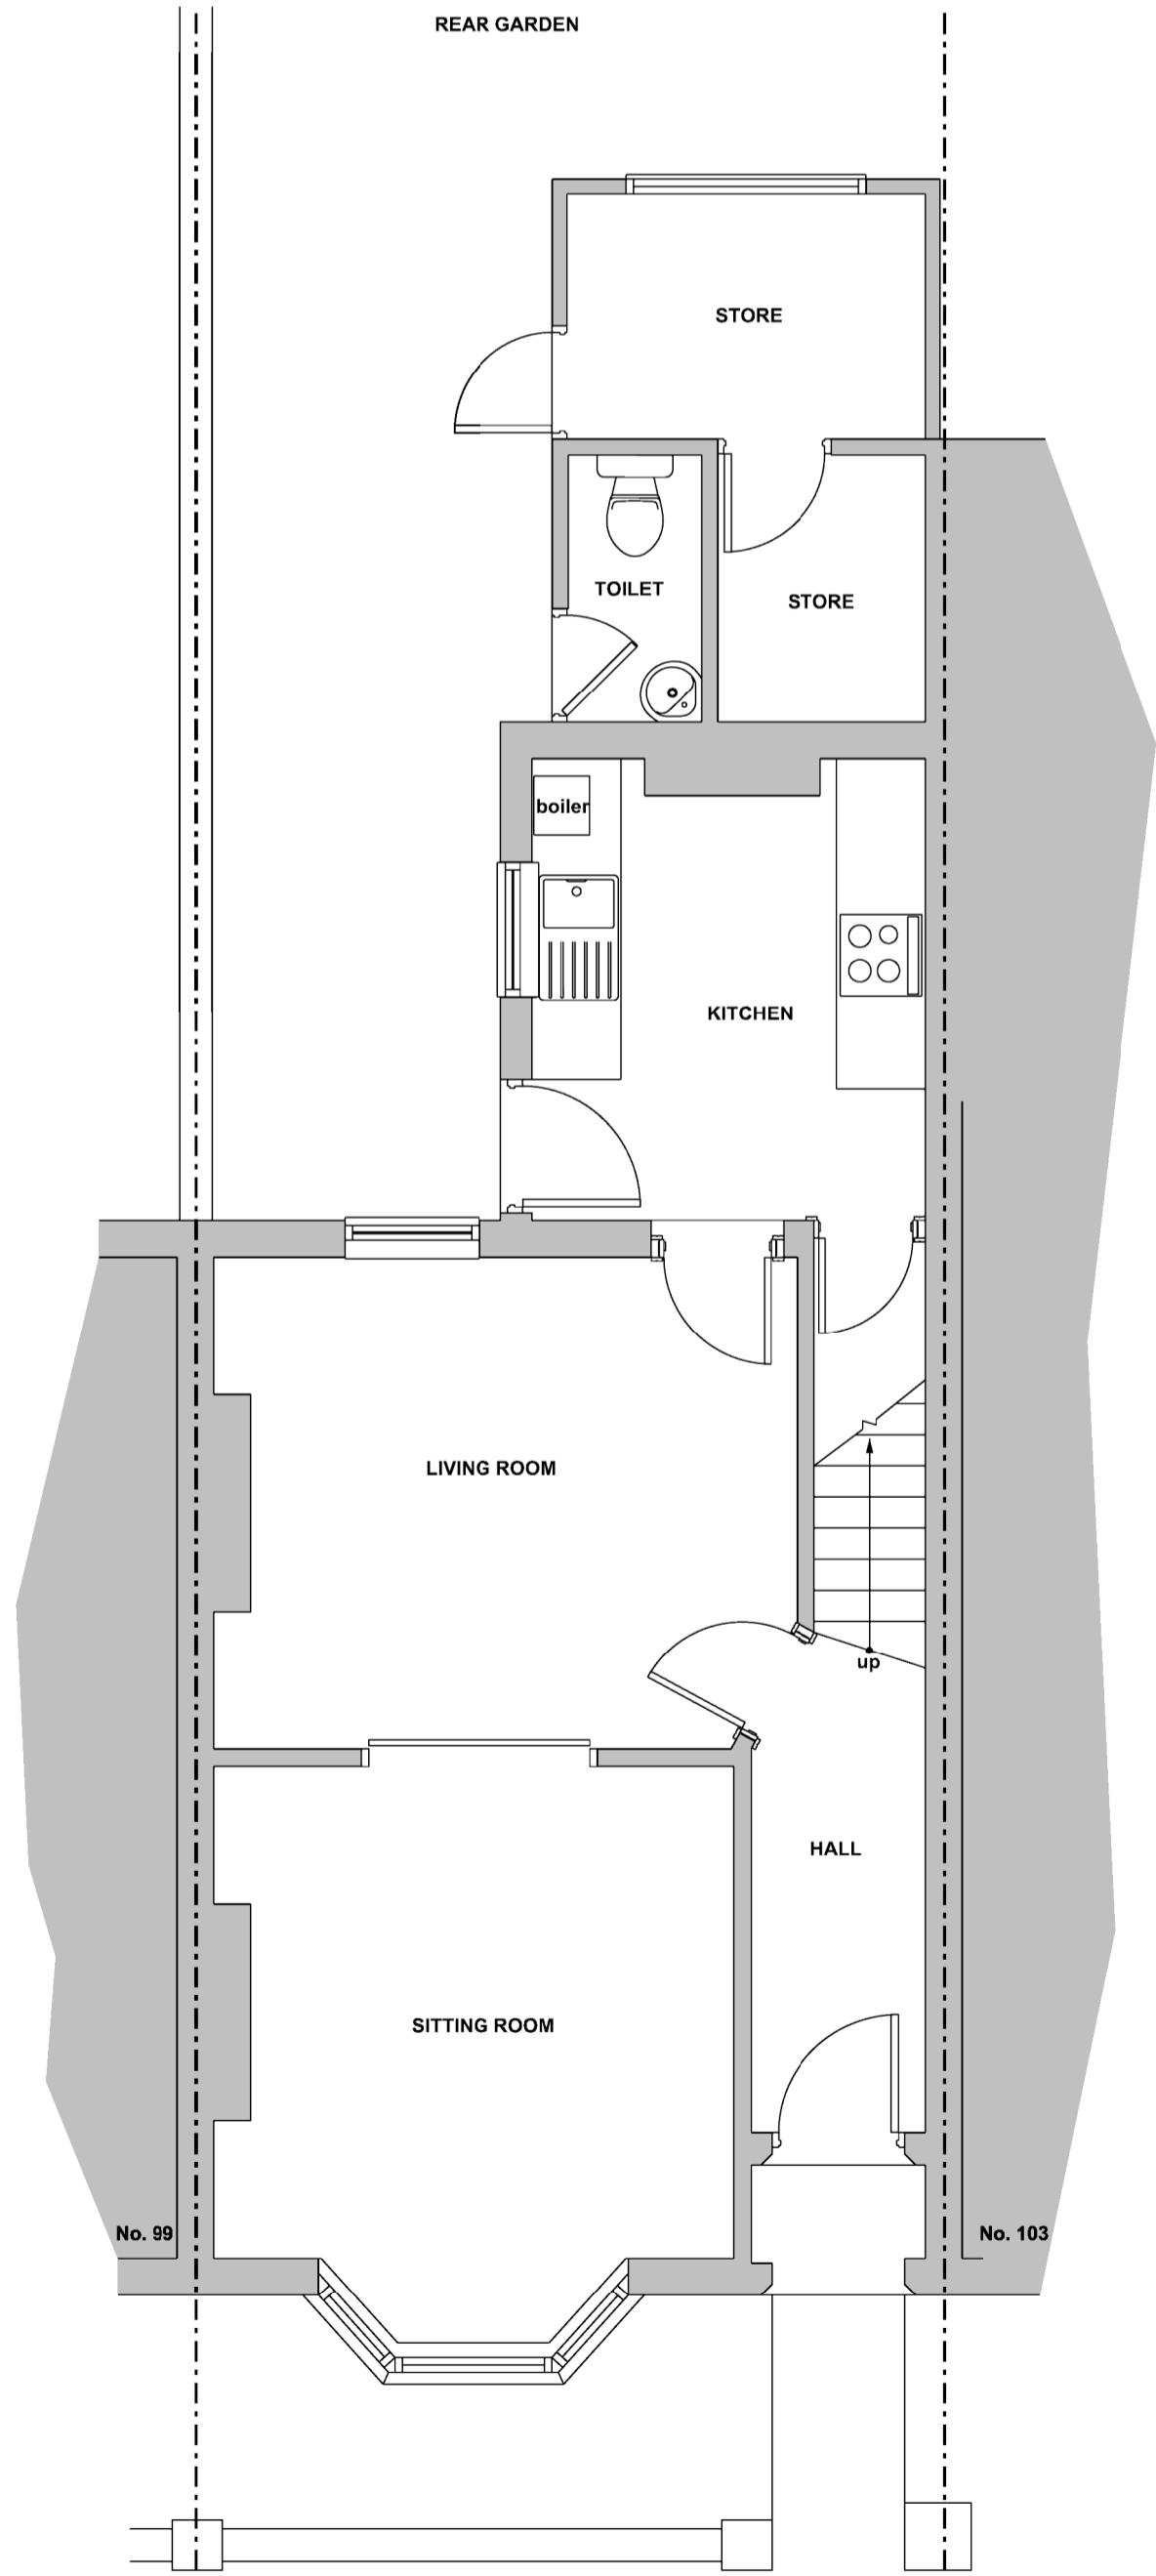

ground floor plan


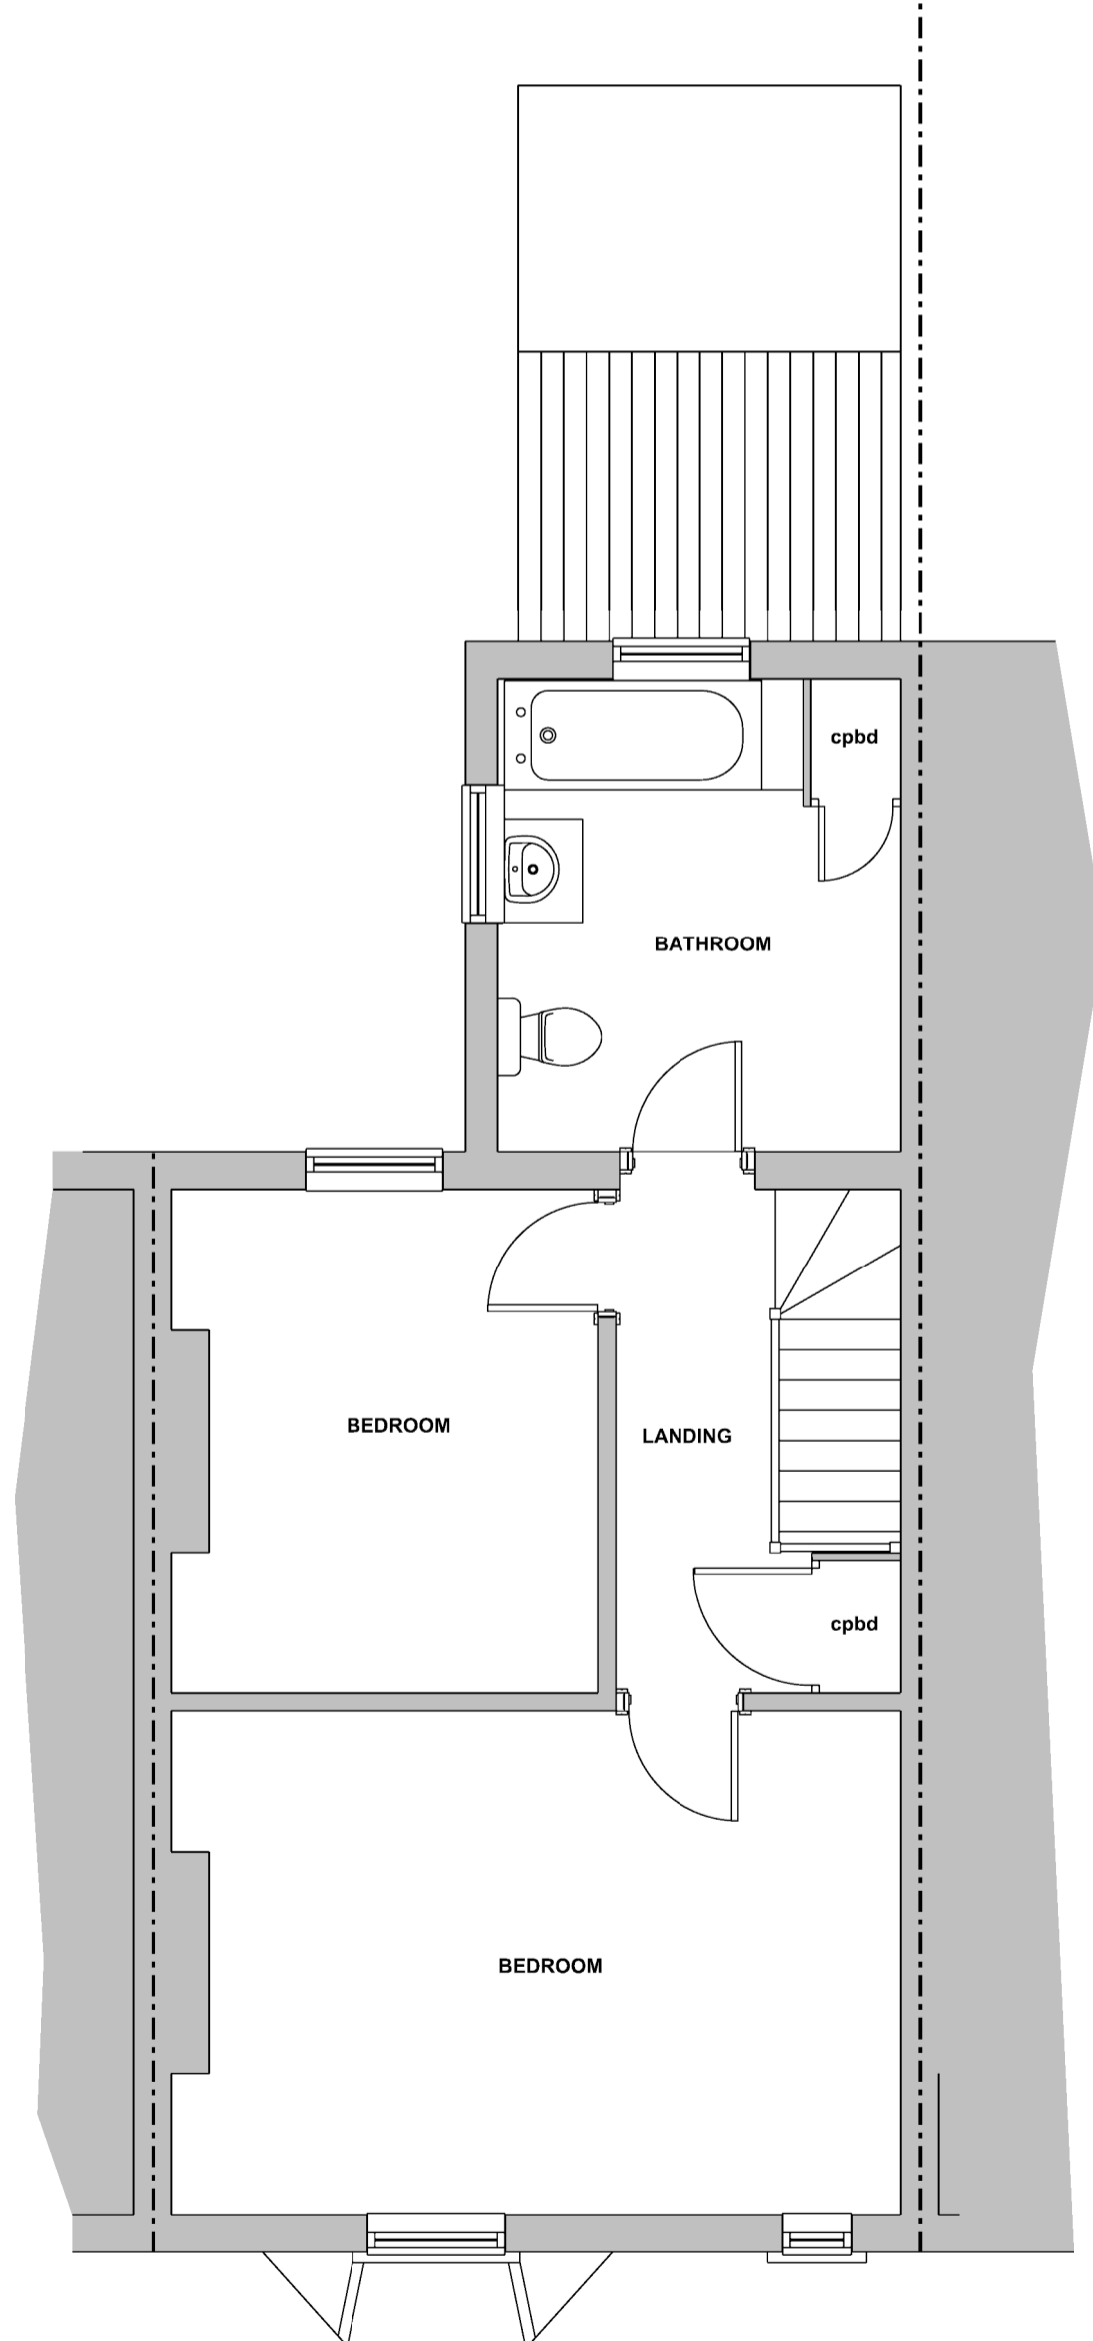


first floor plan




Site Location Plan

SCALE 1:1250

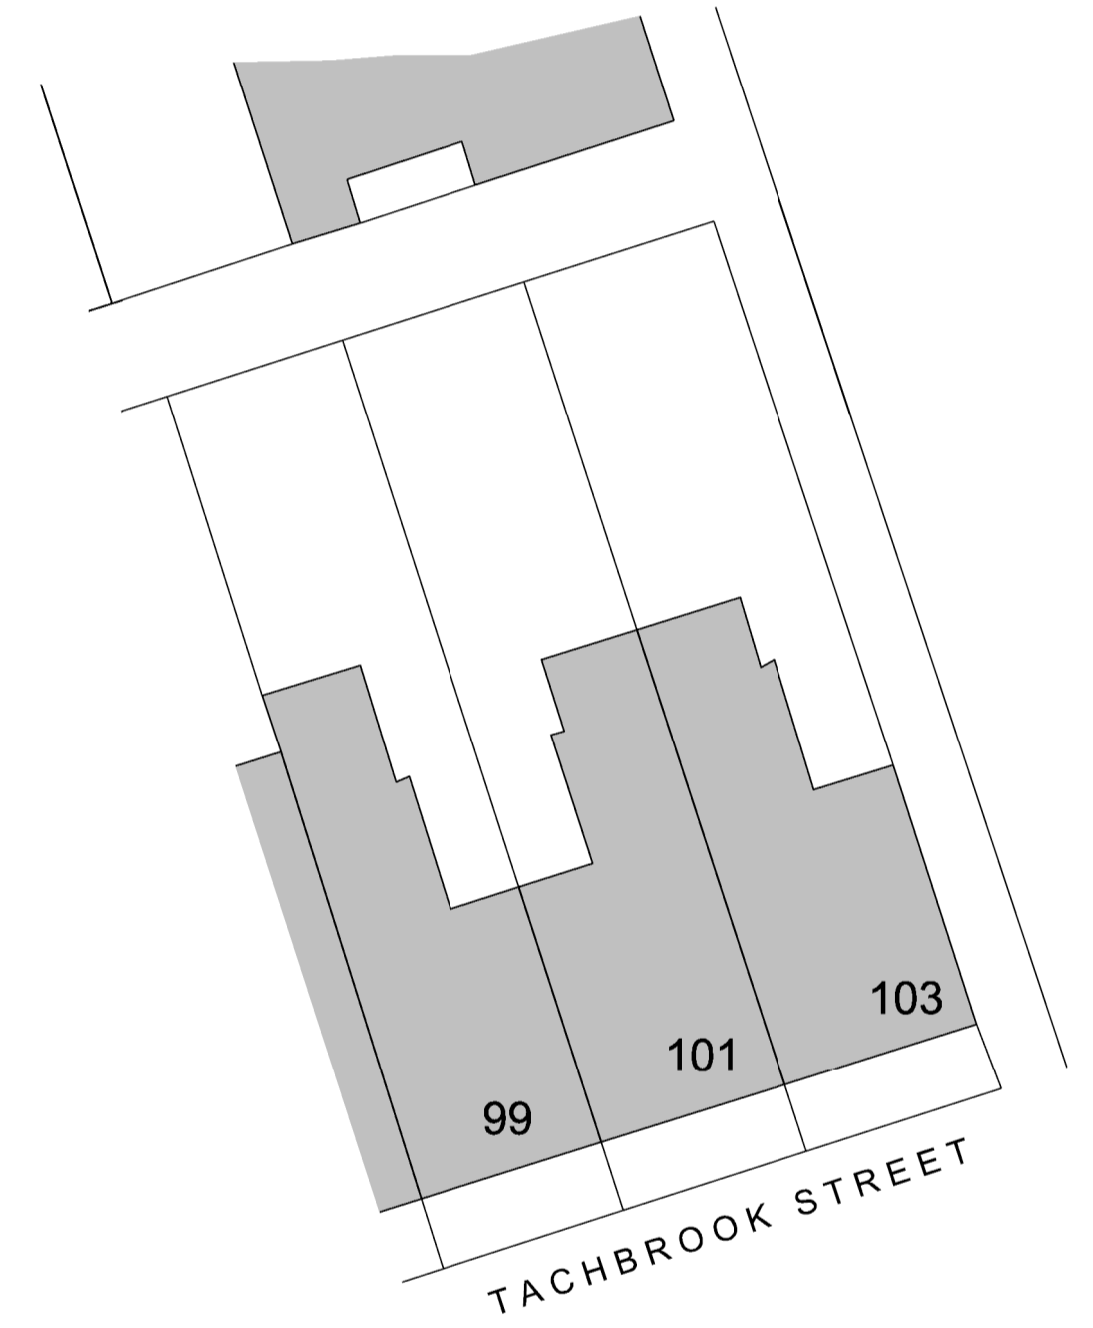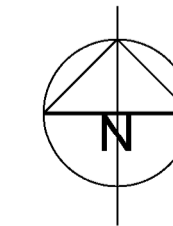

Site Plan
SCALE 1:200

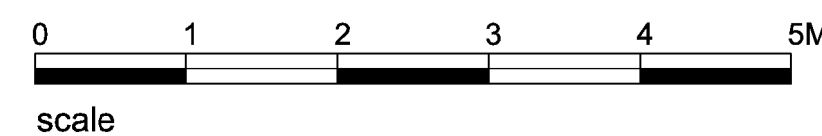

**PLANNING
EXISTING**

client Harinder Panesar	date January 2022
project 101, Tachbrook Street, Leamington Spa CV31 2BG	drawing number 01
drawing title Proposed Single Storey Rear Extension and Loft Conversion, Plans & Elevations as Existing	
scale 1:50 @ A1 1:100 @ A3	
project 2201	