



South East Elevation (house)




North East Elevation (house)




North West Elevation (house)




South West Elevation (house)

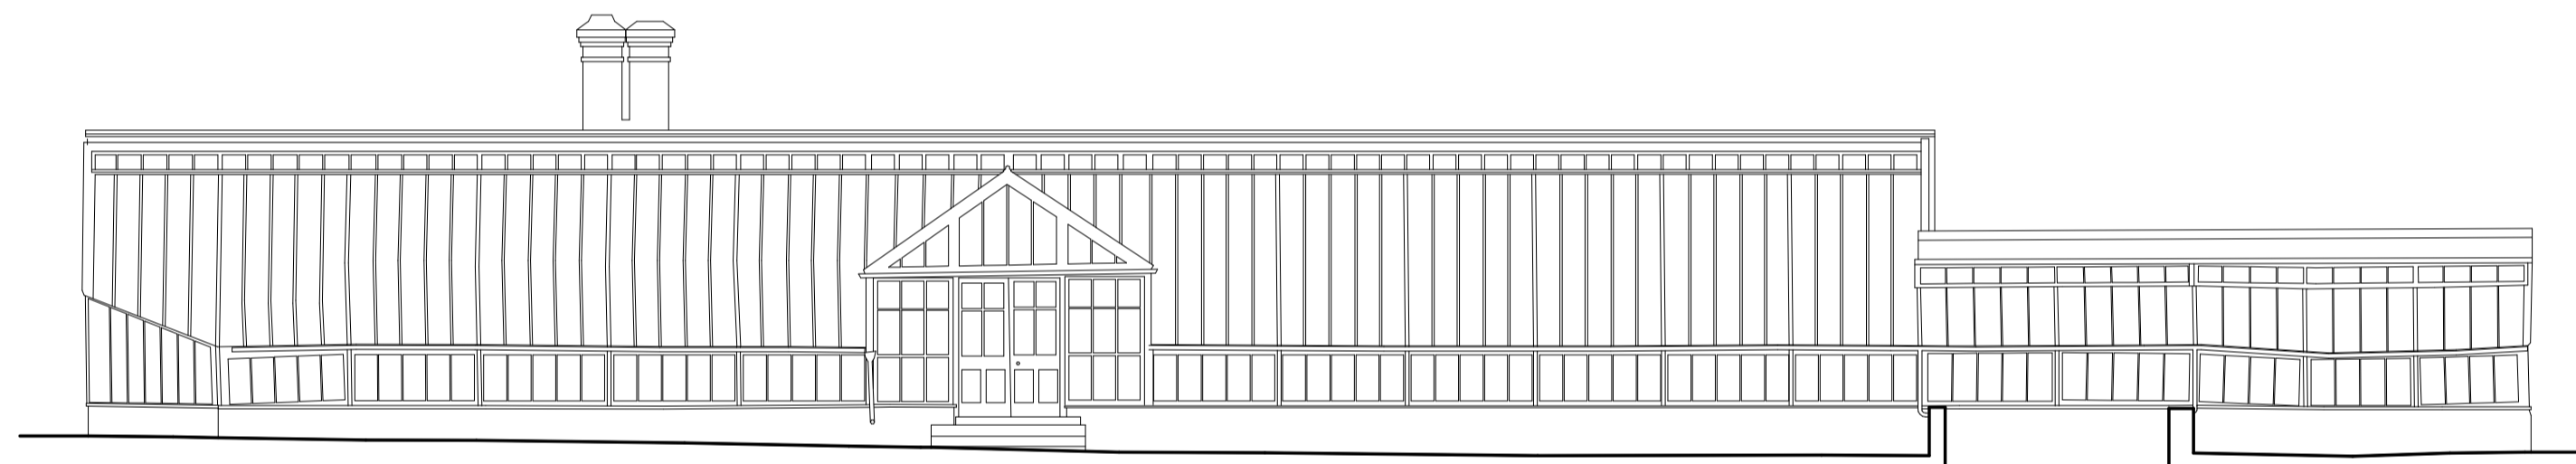


South Elevation (green house)

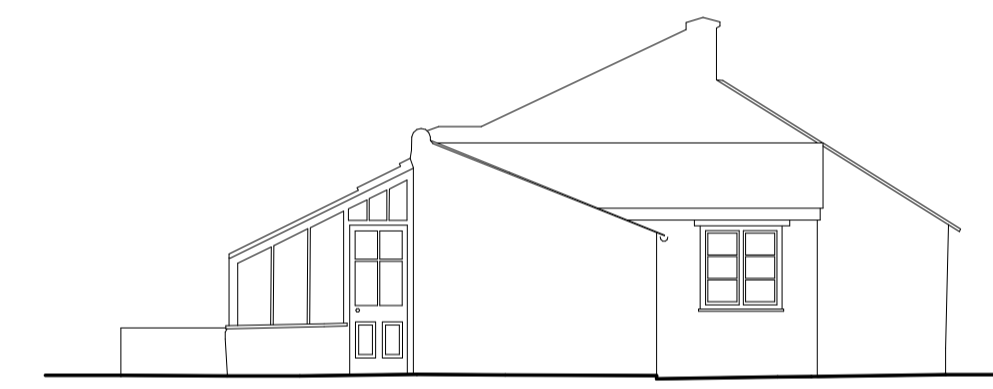

East Elevation (green house)

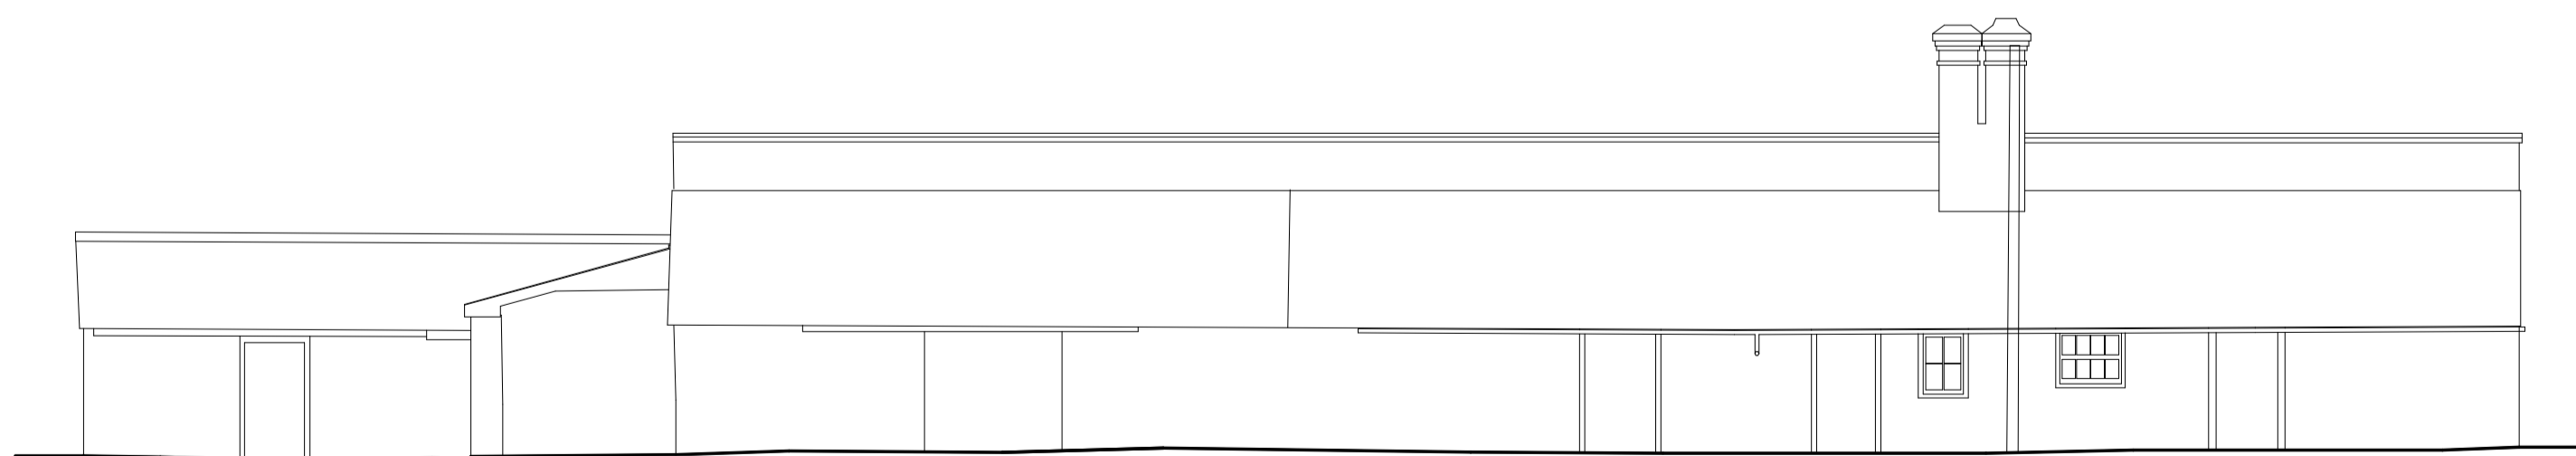

North Elevation (green house)

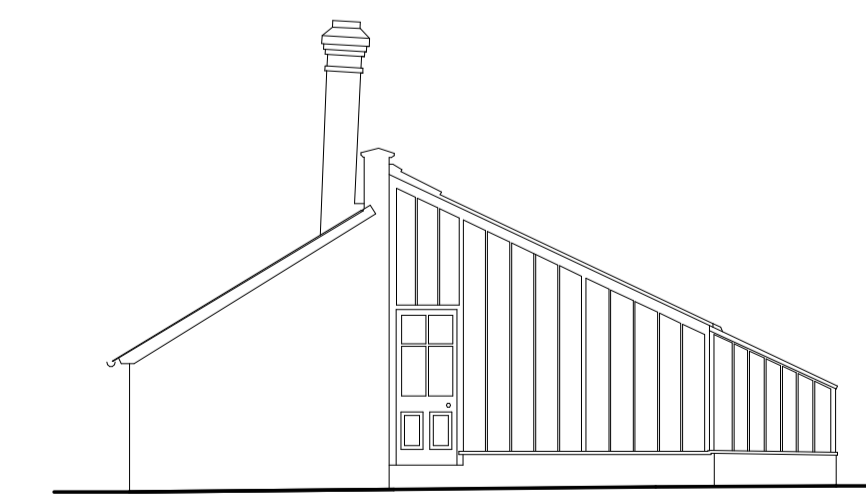

West Elevation (green house)

B Drawing updated inline with planning feedback on 1st April 2022 section 1 05.04.22
A Planning Issue 21.03.22

PLANNING



Tollgate Estates, Stanbridge Earls, Romsey SO51 0HE
t: 01794 511255
romsey@s4architects.co.uk
www.studiofourarchitects.com

client **Mr & Mrs Mancey**

project **The Walled Garden,
Paulton's Park Estate**

title **Existing Elevations**

scale **1 : 100** paper **A1** drawn **LJH** checked **CAL**

date **Mar 22** job no. **41112** dwg. no. **015** rev. no. **B**

file: g:\104112 The Walled Garden, Paulton's Park Estate - Greenhouse Revit\paulm\dwg\112 Revit\112 The Walled Garden 20220322.rvt

