
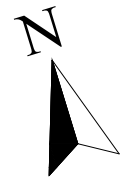


Proposed Sand School (Manege)

Minting House, Minting Lane, Minting

Existing Site Plan

Scale: 1:500	Revision 17/02/2022
Sheet Size: A3	A
AP0902-PW-02	

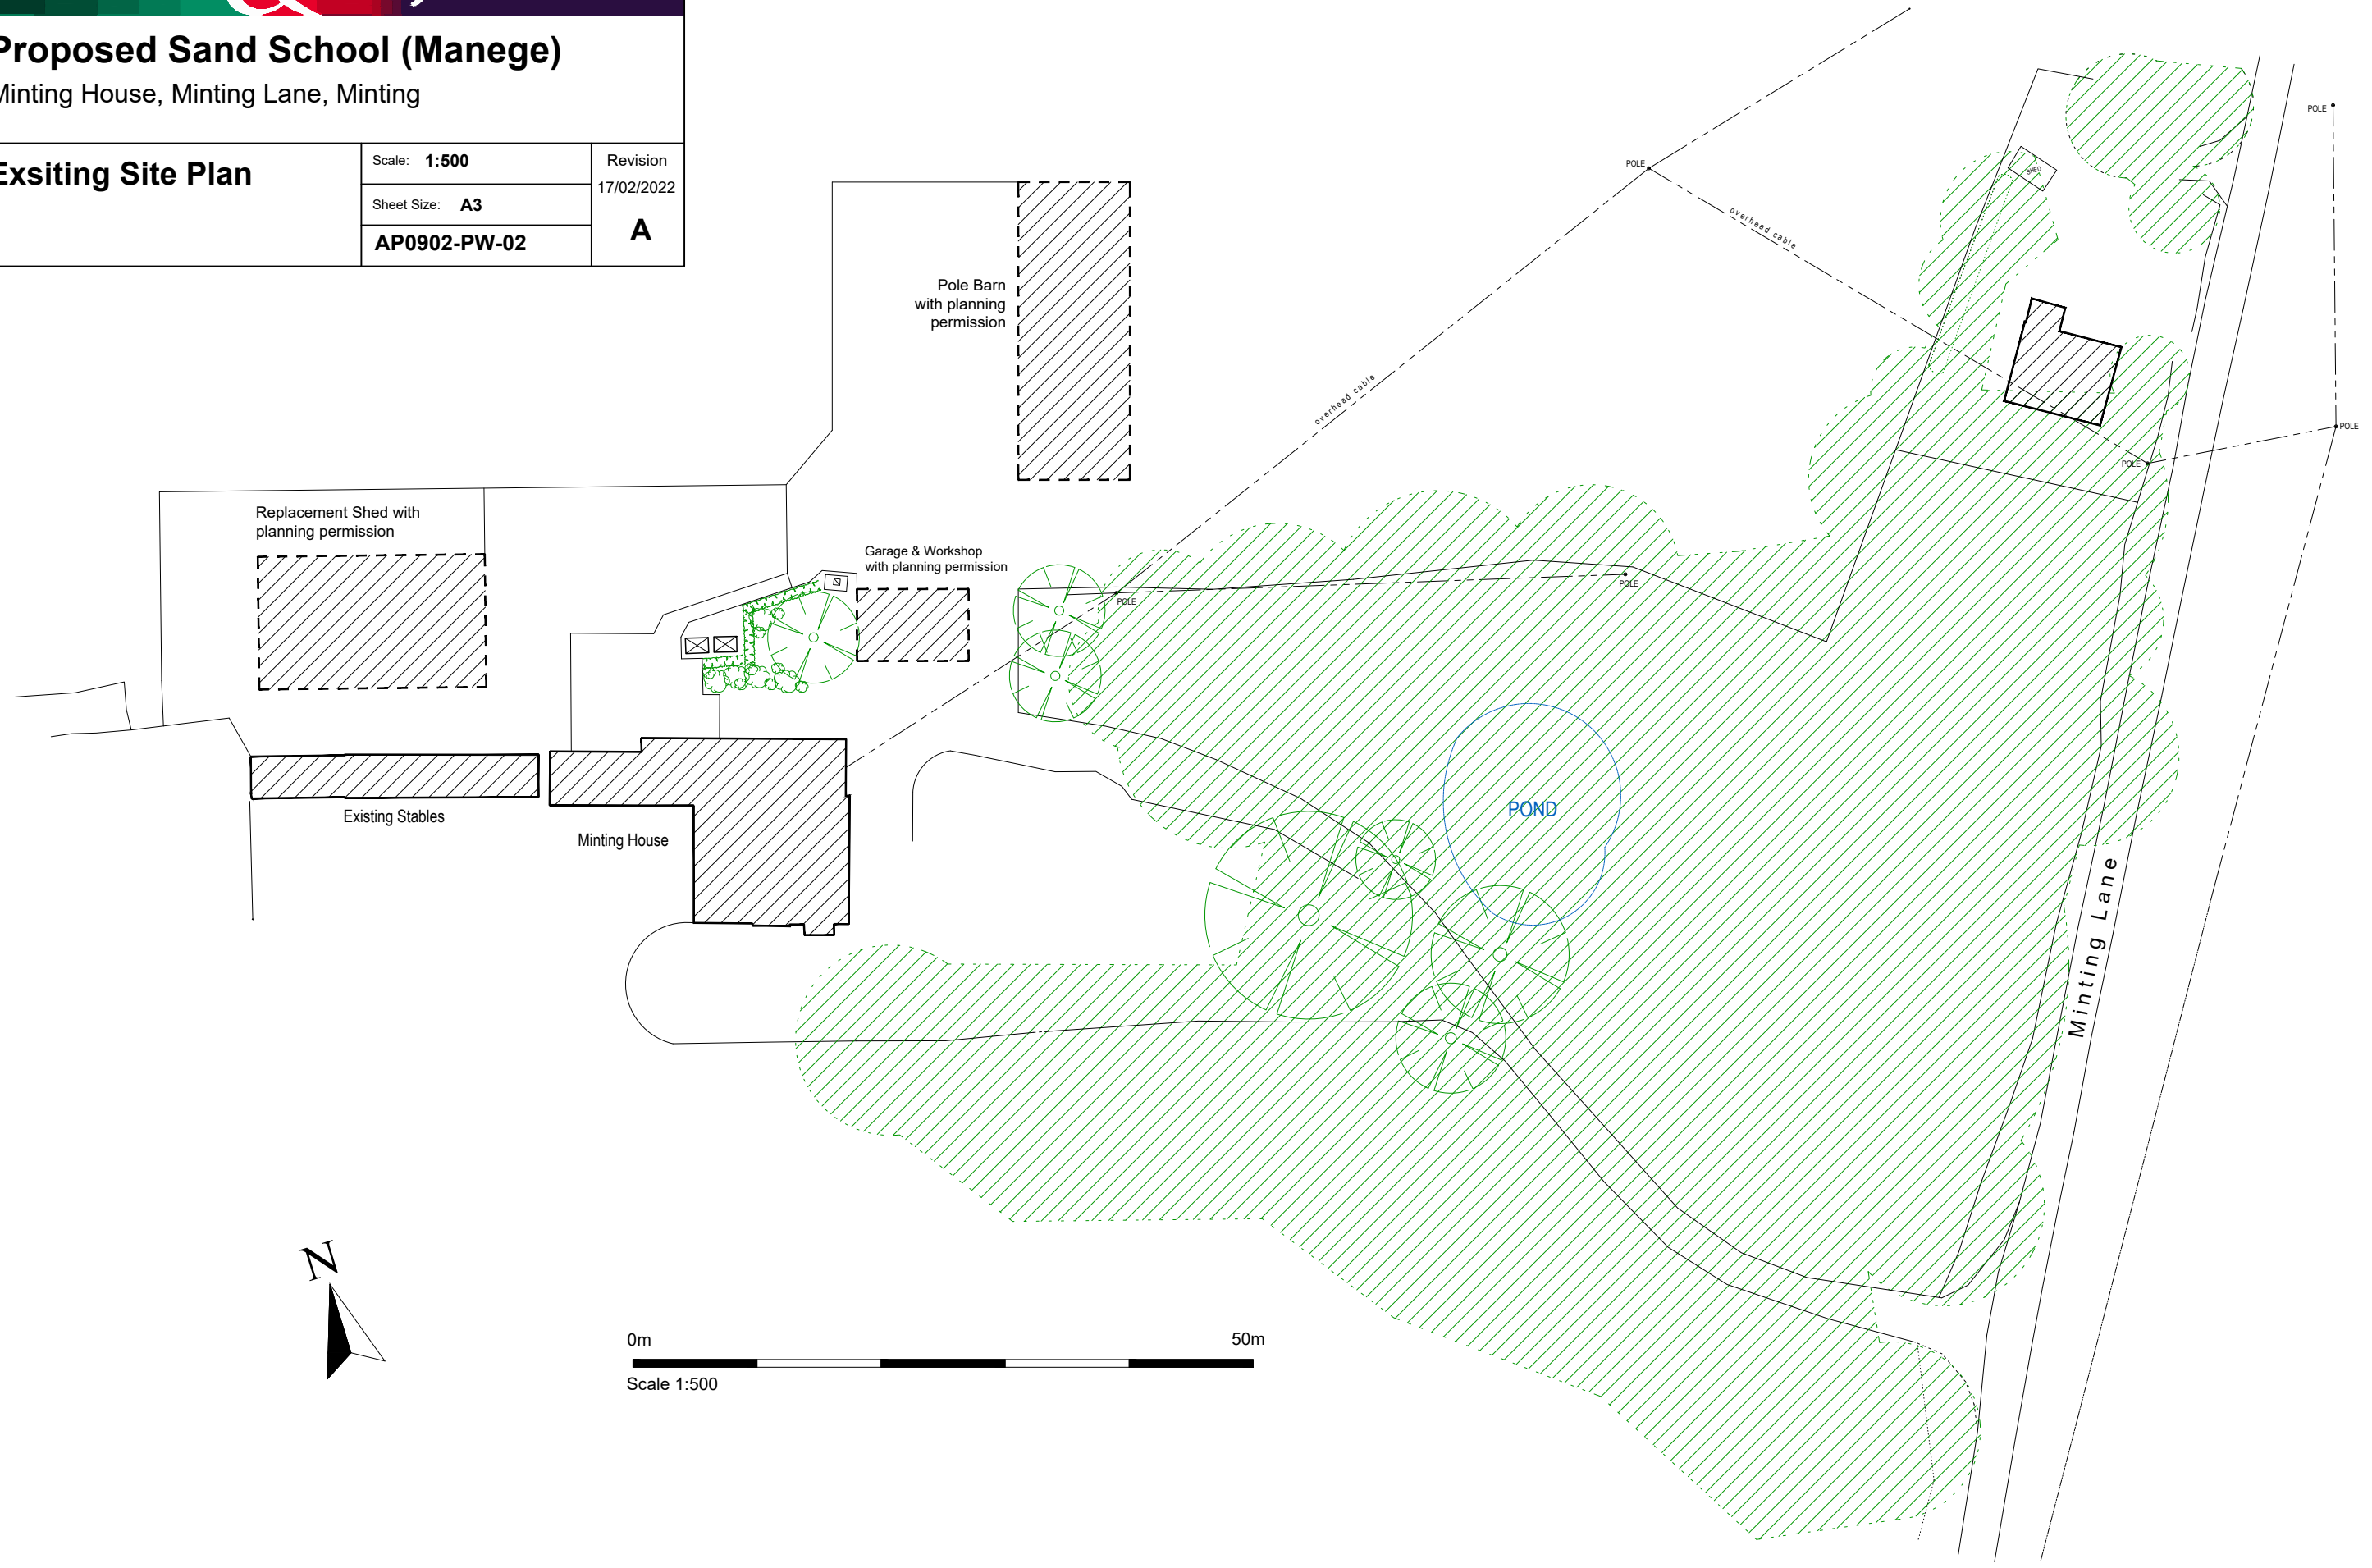

0m 50m
Scale 1:500