




FRONT PRINCIPAL ELEVATION  
EXISTING GROUND FLOOR PLAN

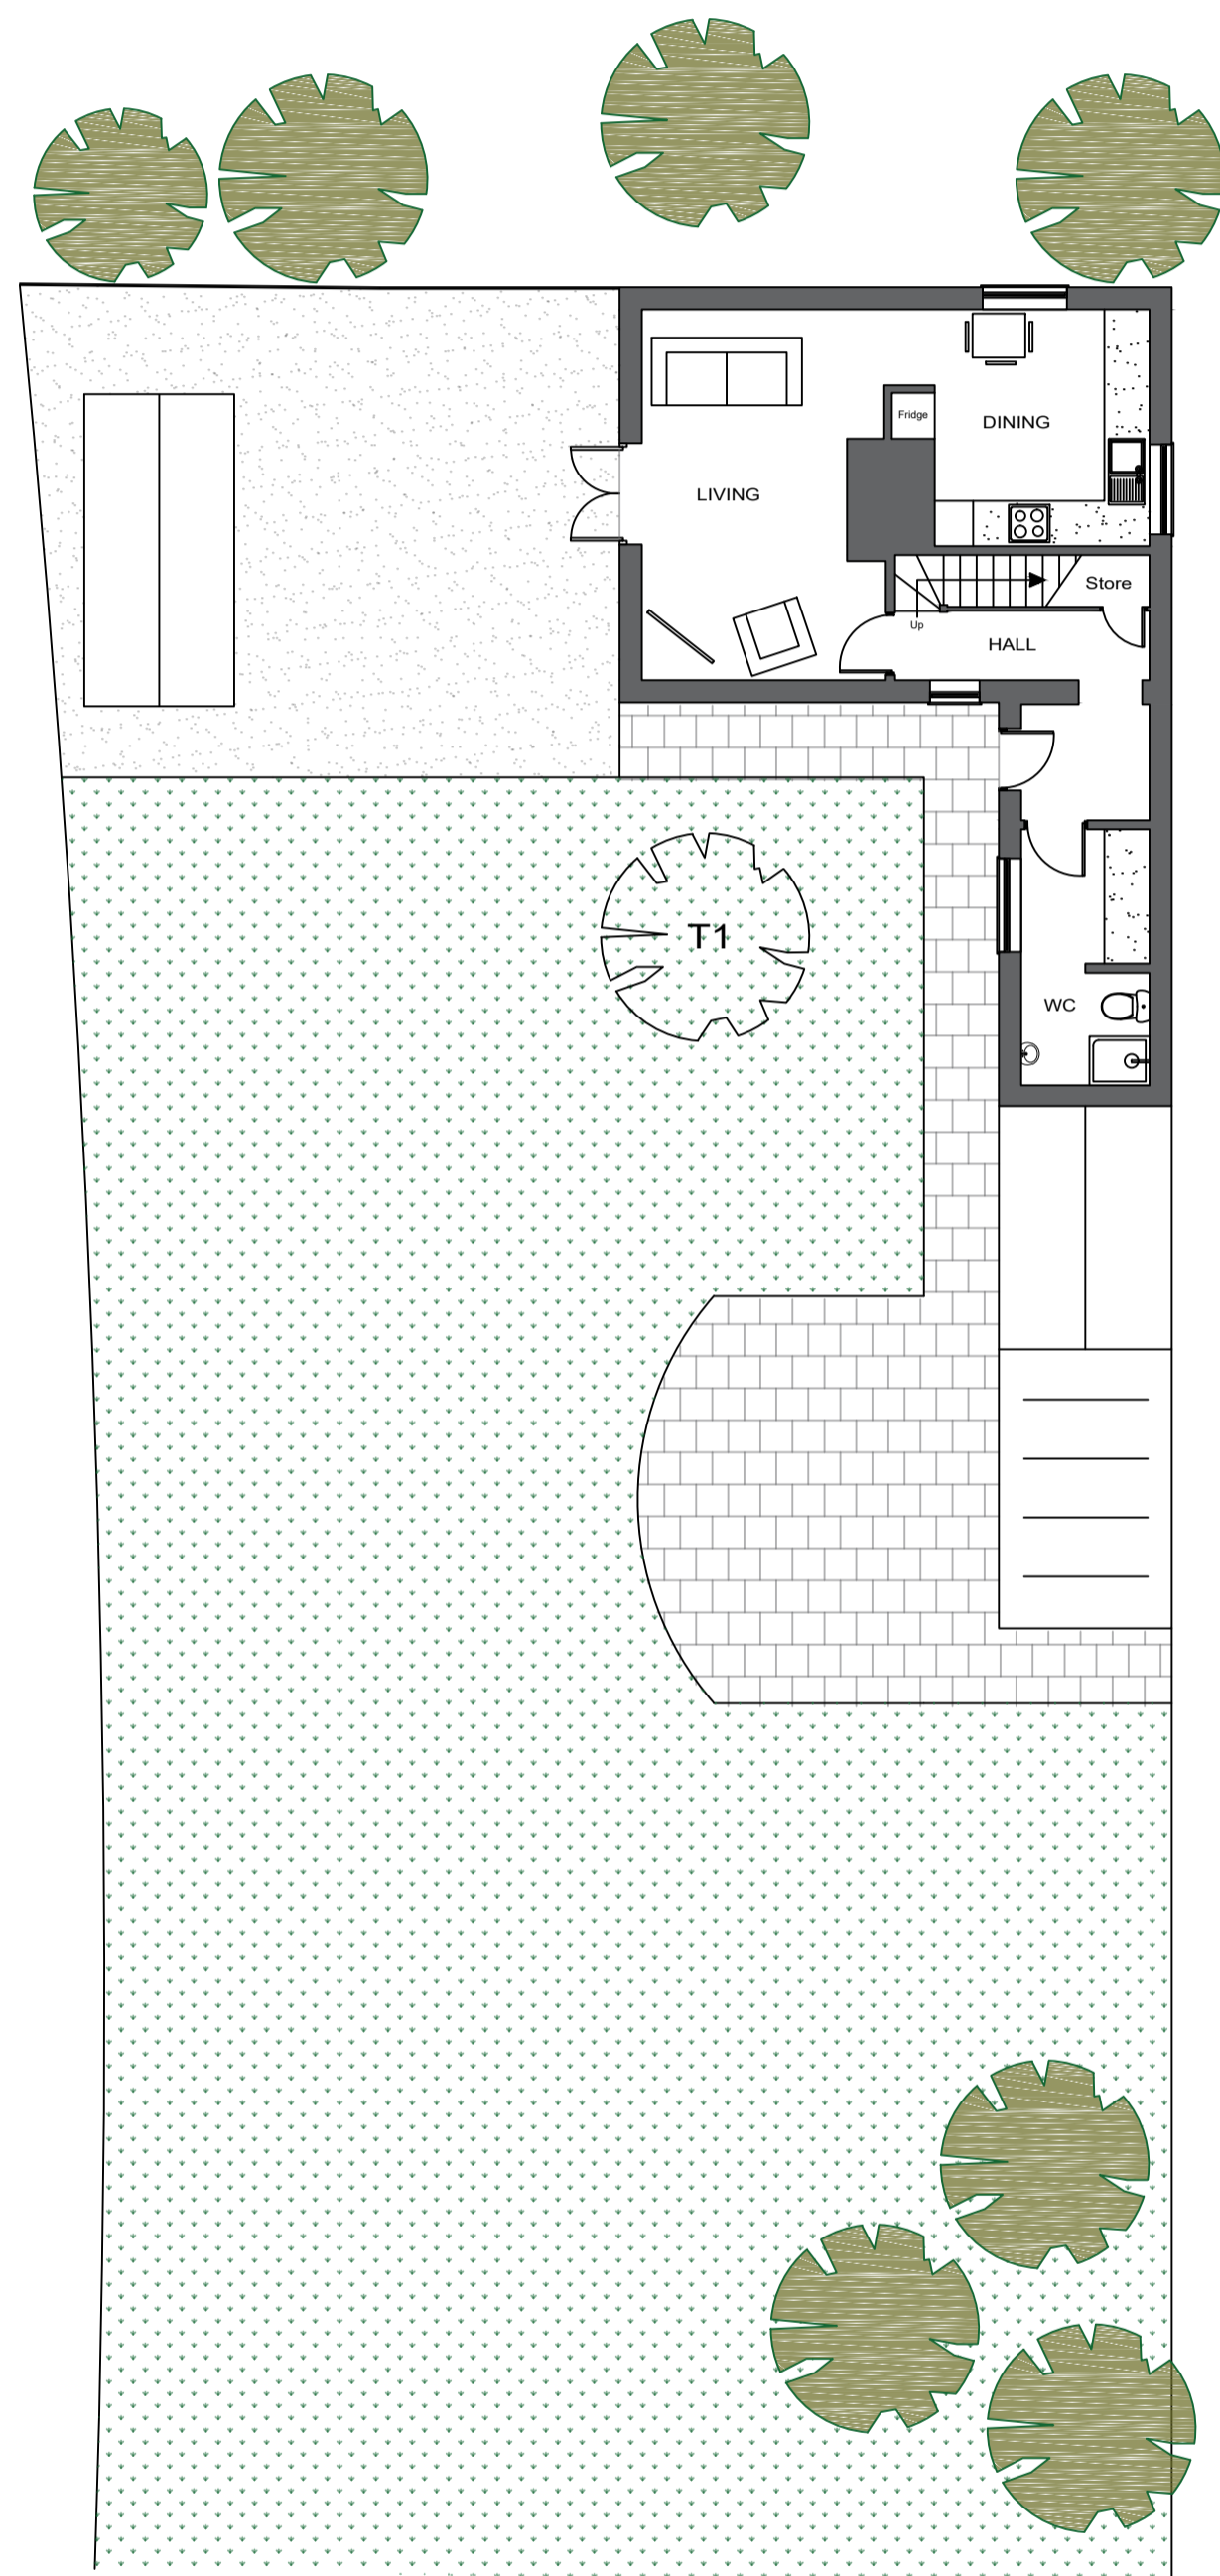

FRONT PRINCIPAL ELEVATION  
PROPOSED GROUND FLOOR PLAN

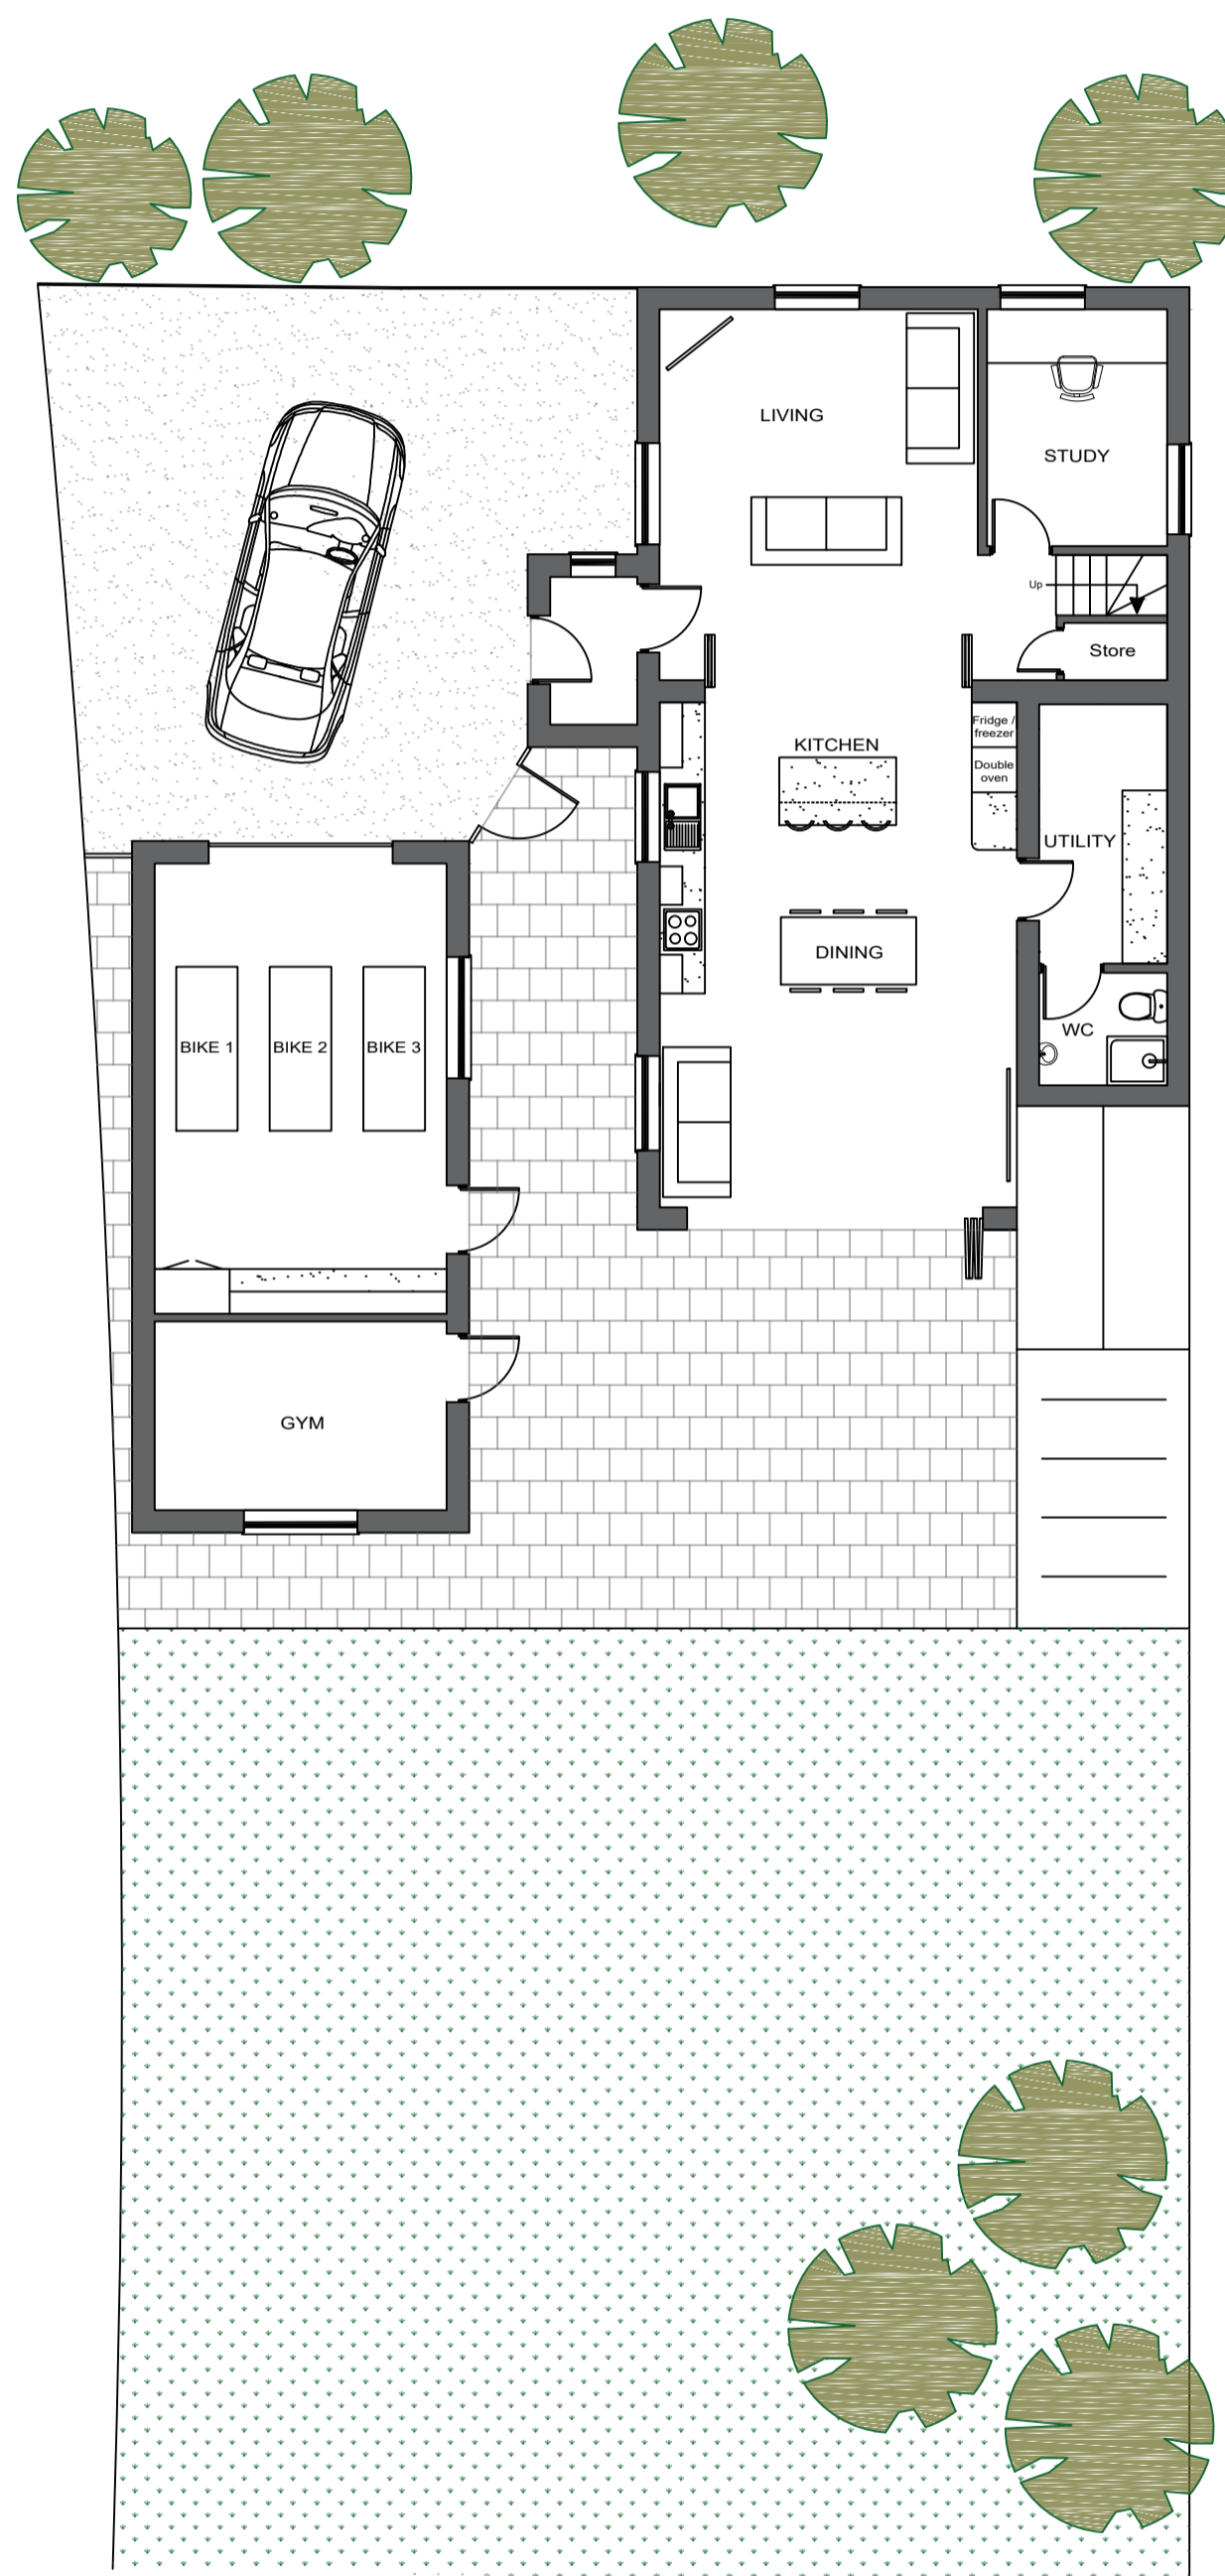

FRONT PRINCIPAL ELEVATION  
PROPOSED GROUND FLOOR DIMENSIONS

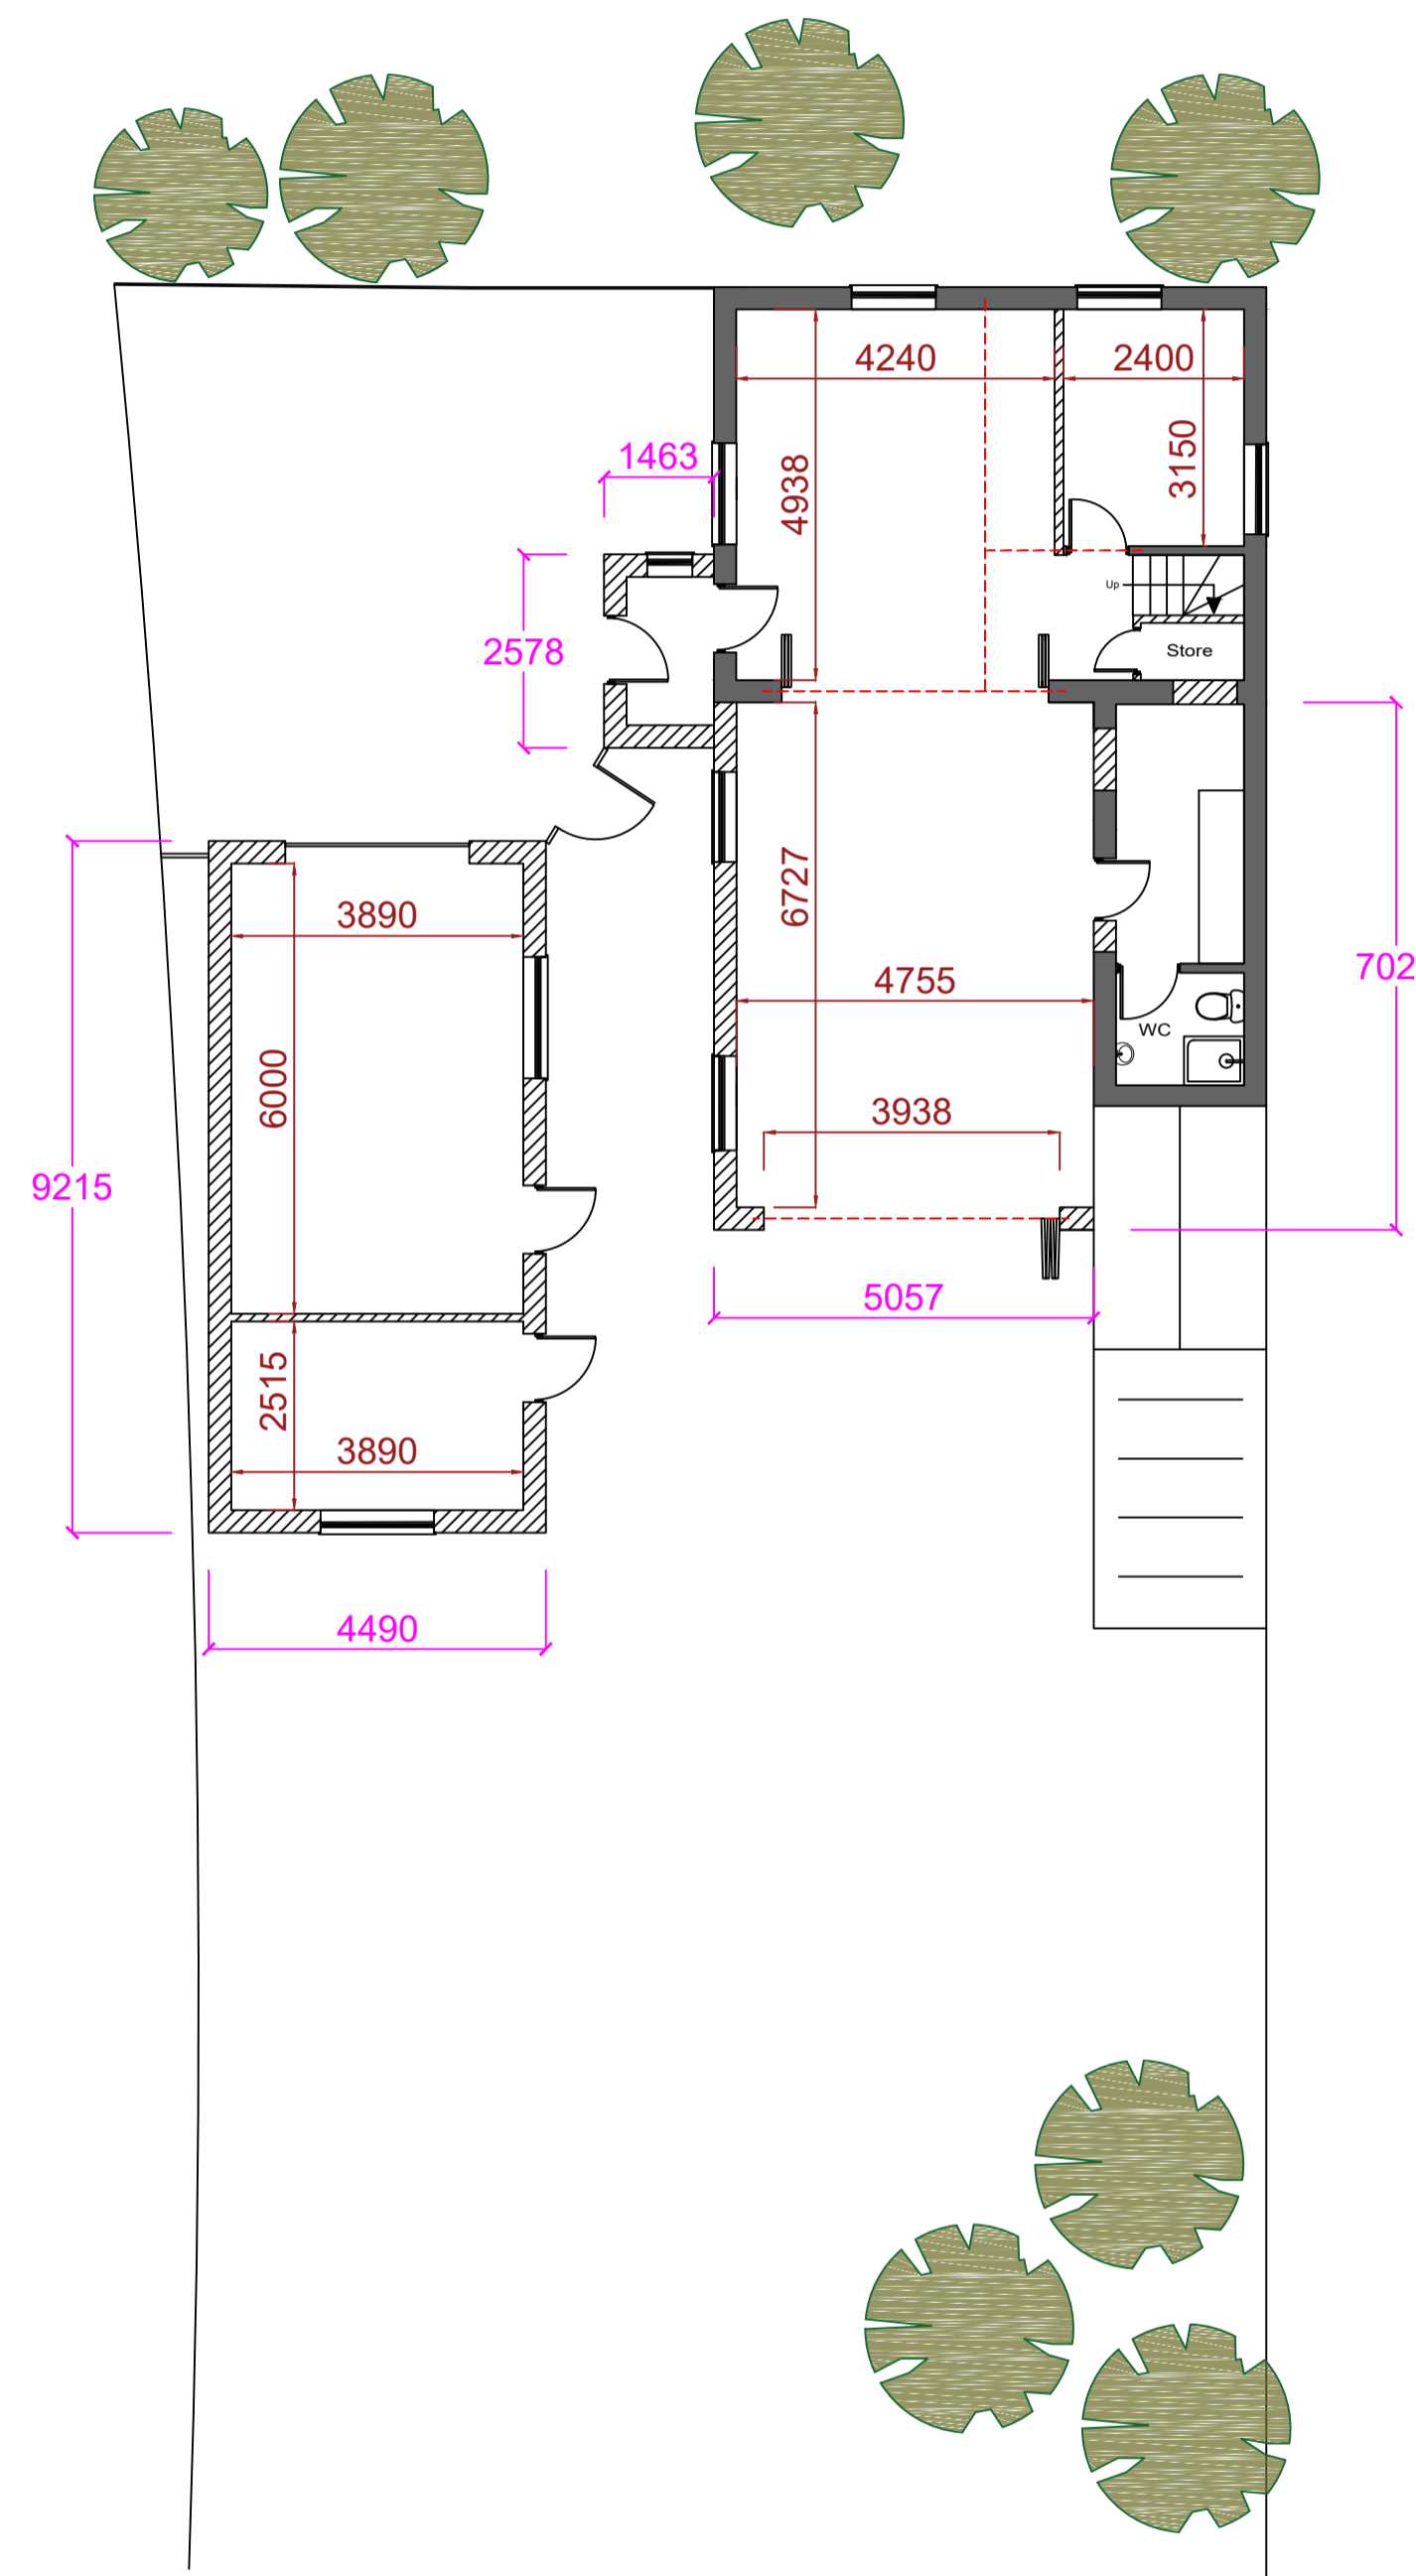


NOTES:

Figured dimensions only to be taken from this drawing. All dimensions are to be checked on site before work commences. Any discrepancies to be reported prior to the commencement of the relevant works.

This drawing must be read in conjunction with all other architectural drawings and all other consultants.

The drawing must not be copied without written permission from Design Living Space.

SCALE BAR 1:100

 

0000  
EXTERNAL DIMENSION

0000  
INTERNAL (PRE-PLASTER) DIMENSION

EXISTING STRUCTURE

PROPOSED STRUCTURE

PROPOSED STEELS

CLIENT: KERRY SEASTON

SITE ADDRESS: ROSE COTTAGE  
PLEASLEY  
NG197PD

DESCRIPTION: Two storey side and rear extension

DRAWING TITLE: PROPOSED GF LAYOUT

SCALE: 1:100  
SIZE: A1

DRAWN BY: LB - FEB 2022

DRAWING No: DLS/FEB/2022/0101/PL-GF

**Design Living Space™**  
Connecting people to architectural drawings

Ransom Wood Estate  
Ransom Hall South  
Nottinghamshire  
NG21 0HJ  
01623 237 780  
enquire@designlivingspace.co.uk