




FRONT PRINCIPAL ELEVATION
EXISTING FIRST FLOOR PLAN

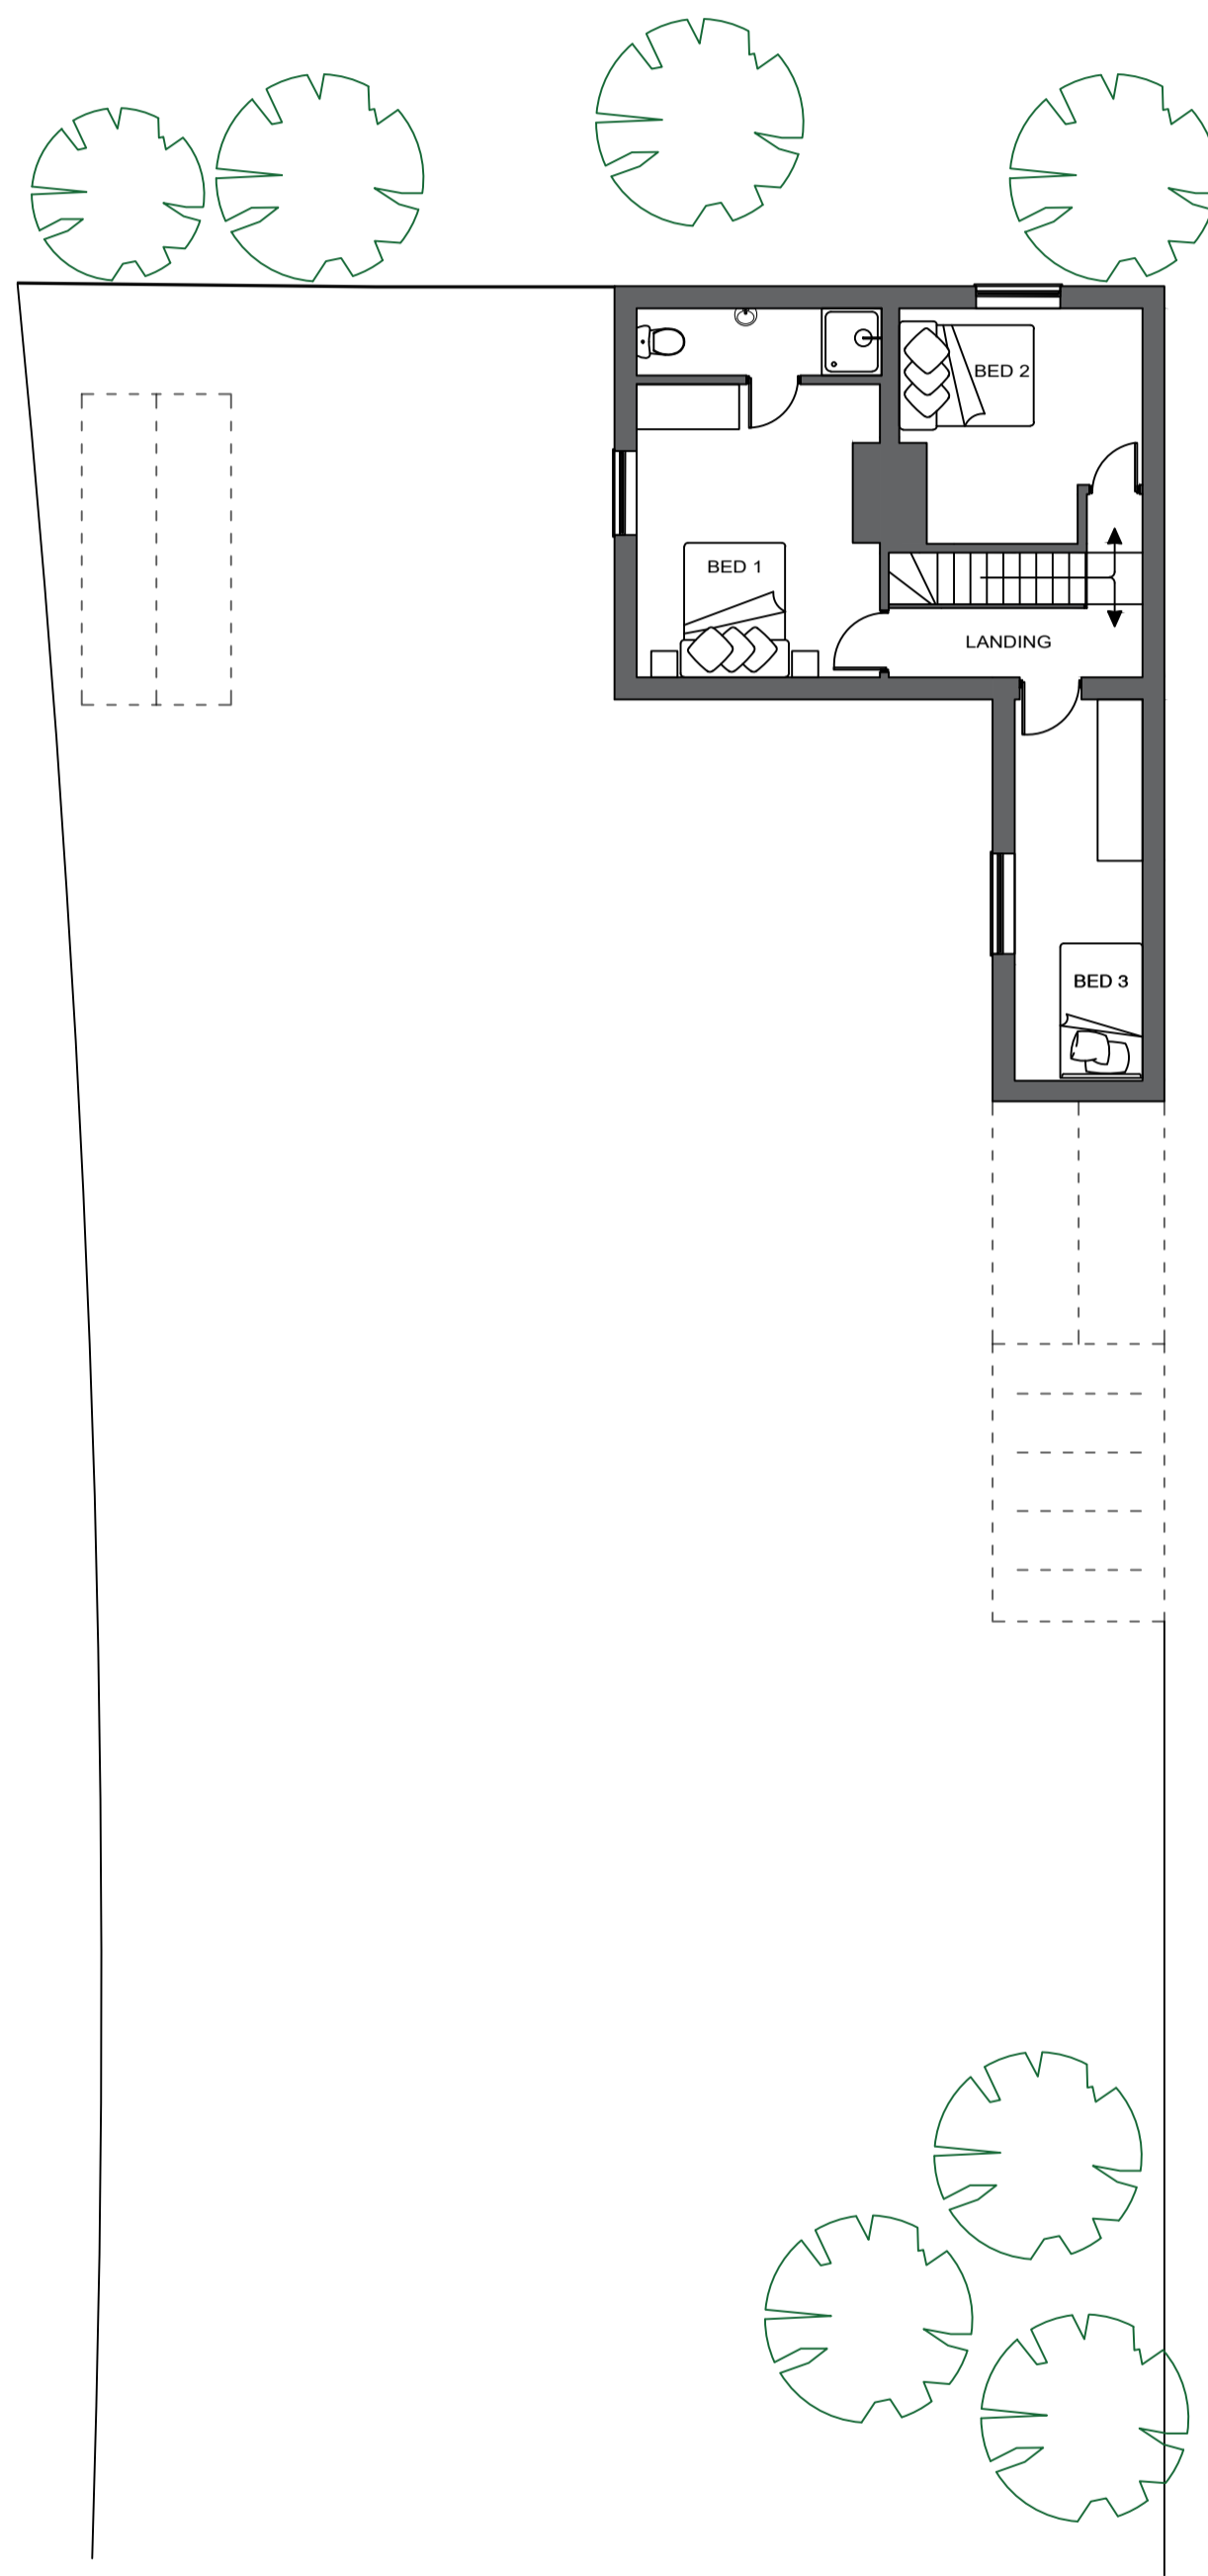

FRONT PRINCIPAL ELEVATION
PROPOSED FIRST FLOOR PLAN

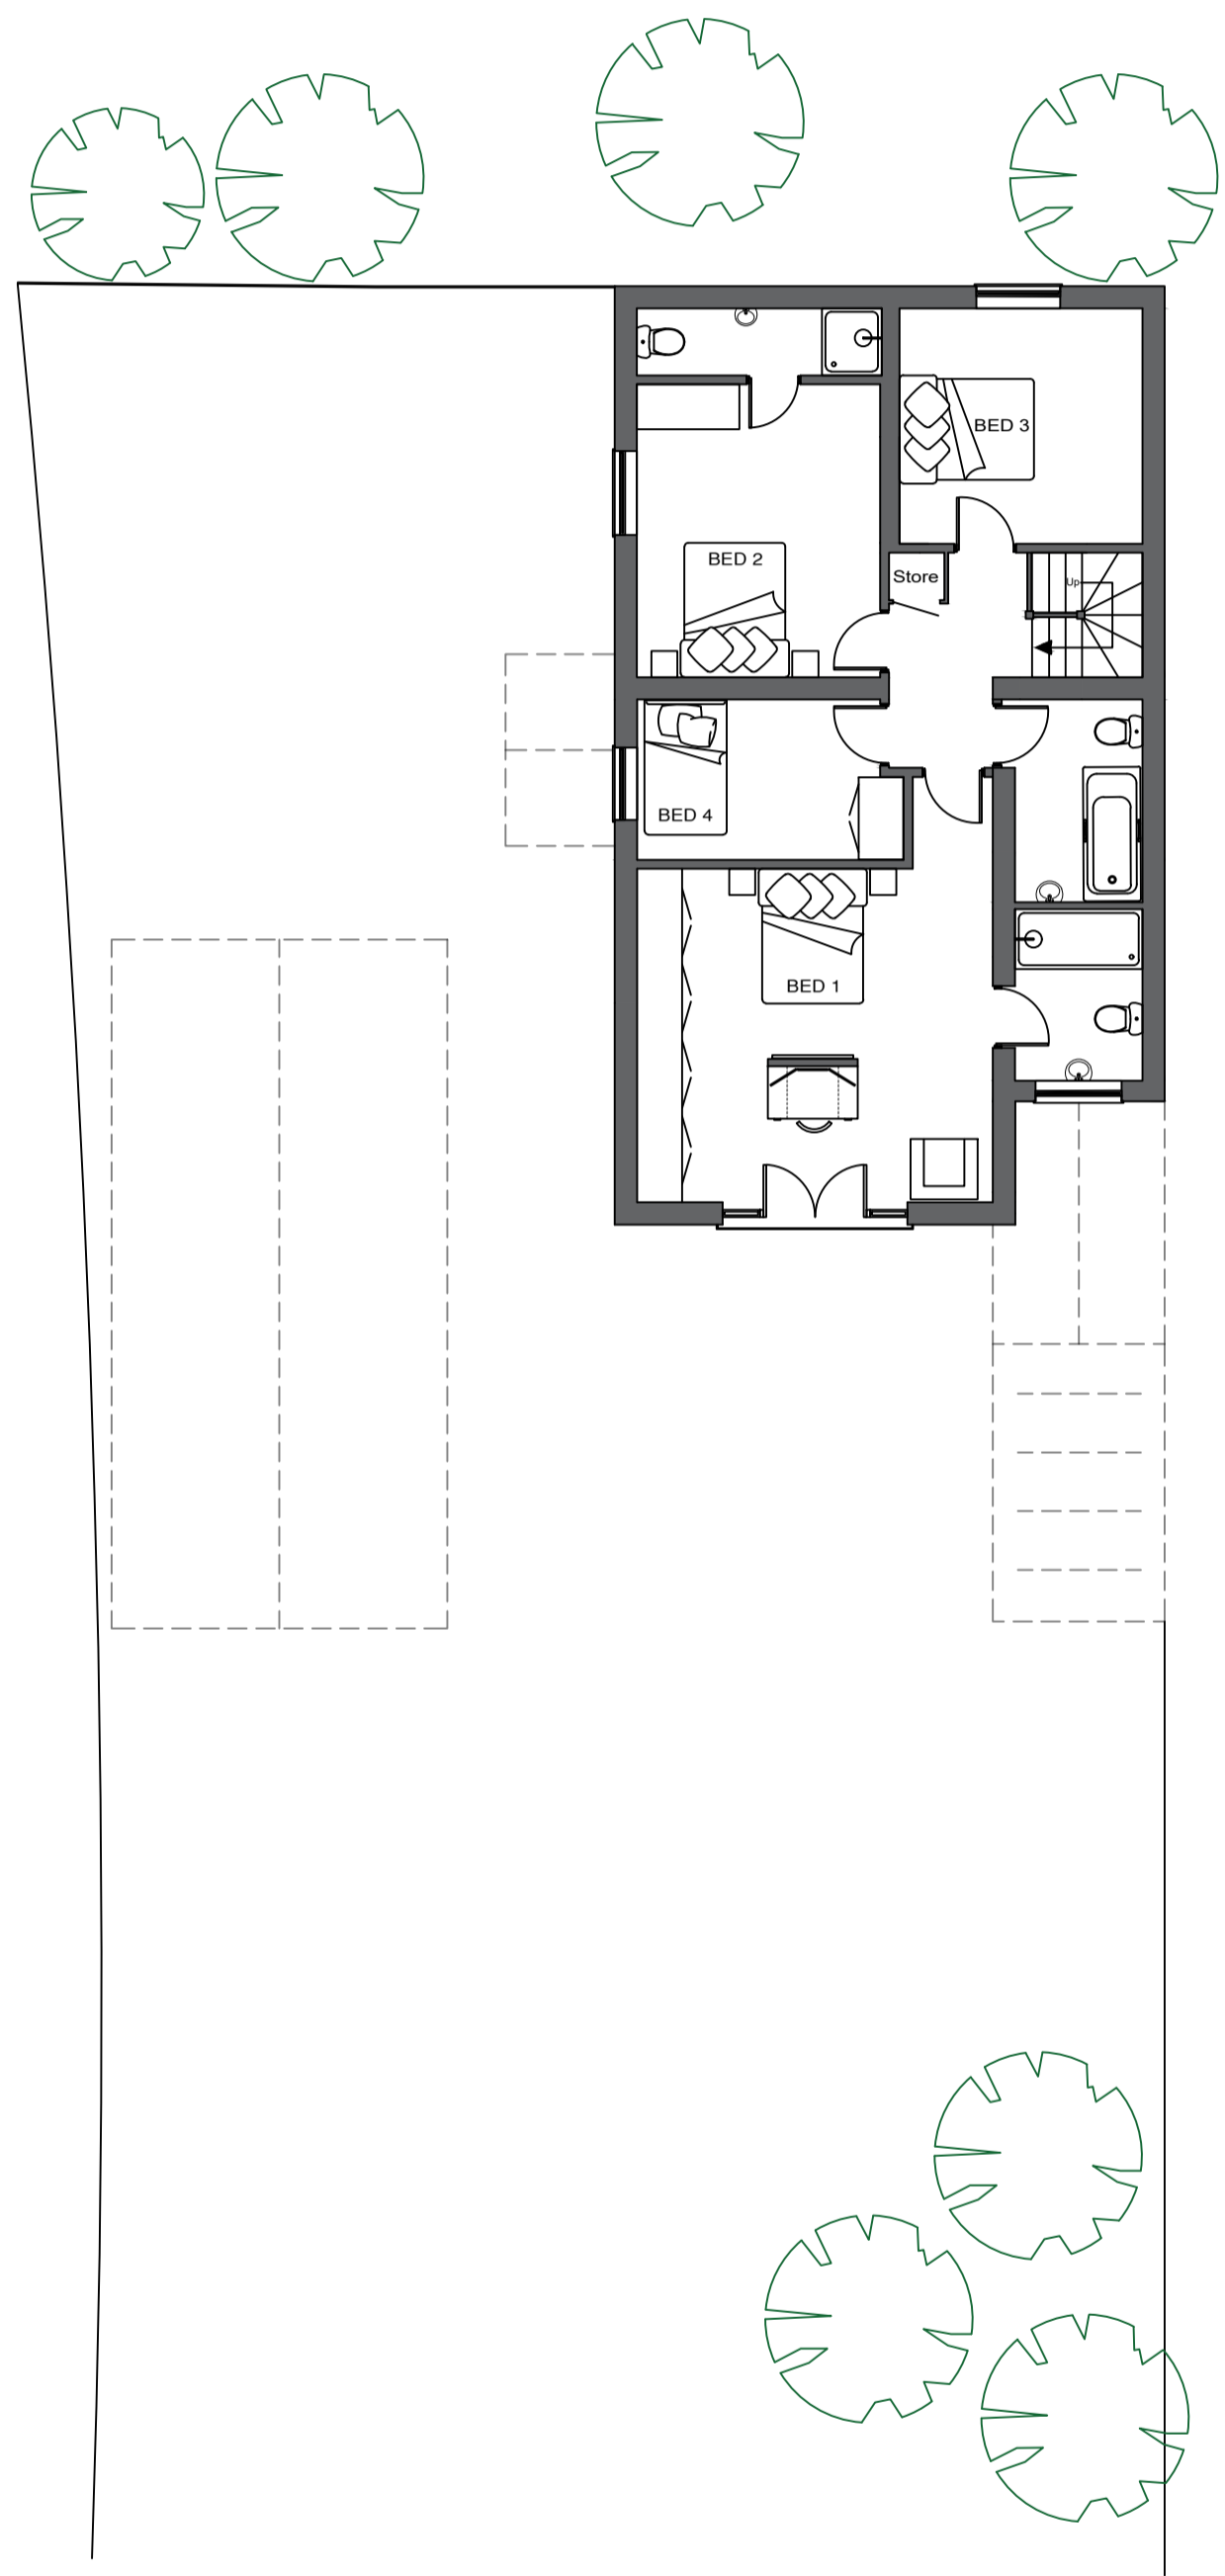

FRONT PRINCIPAL ELEVATION
PROPOSED FIRST FLOOR DIMENSIONS

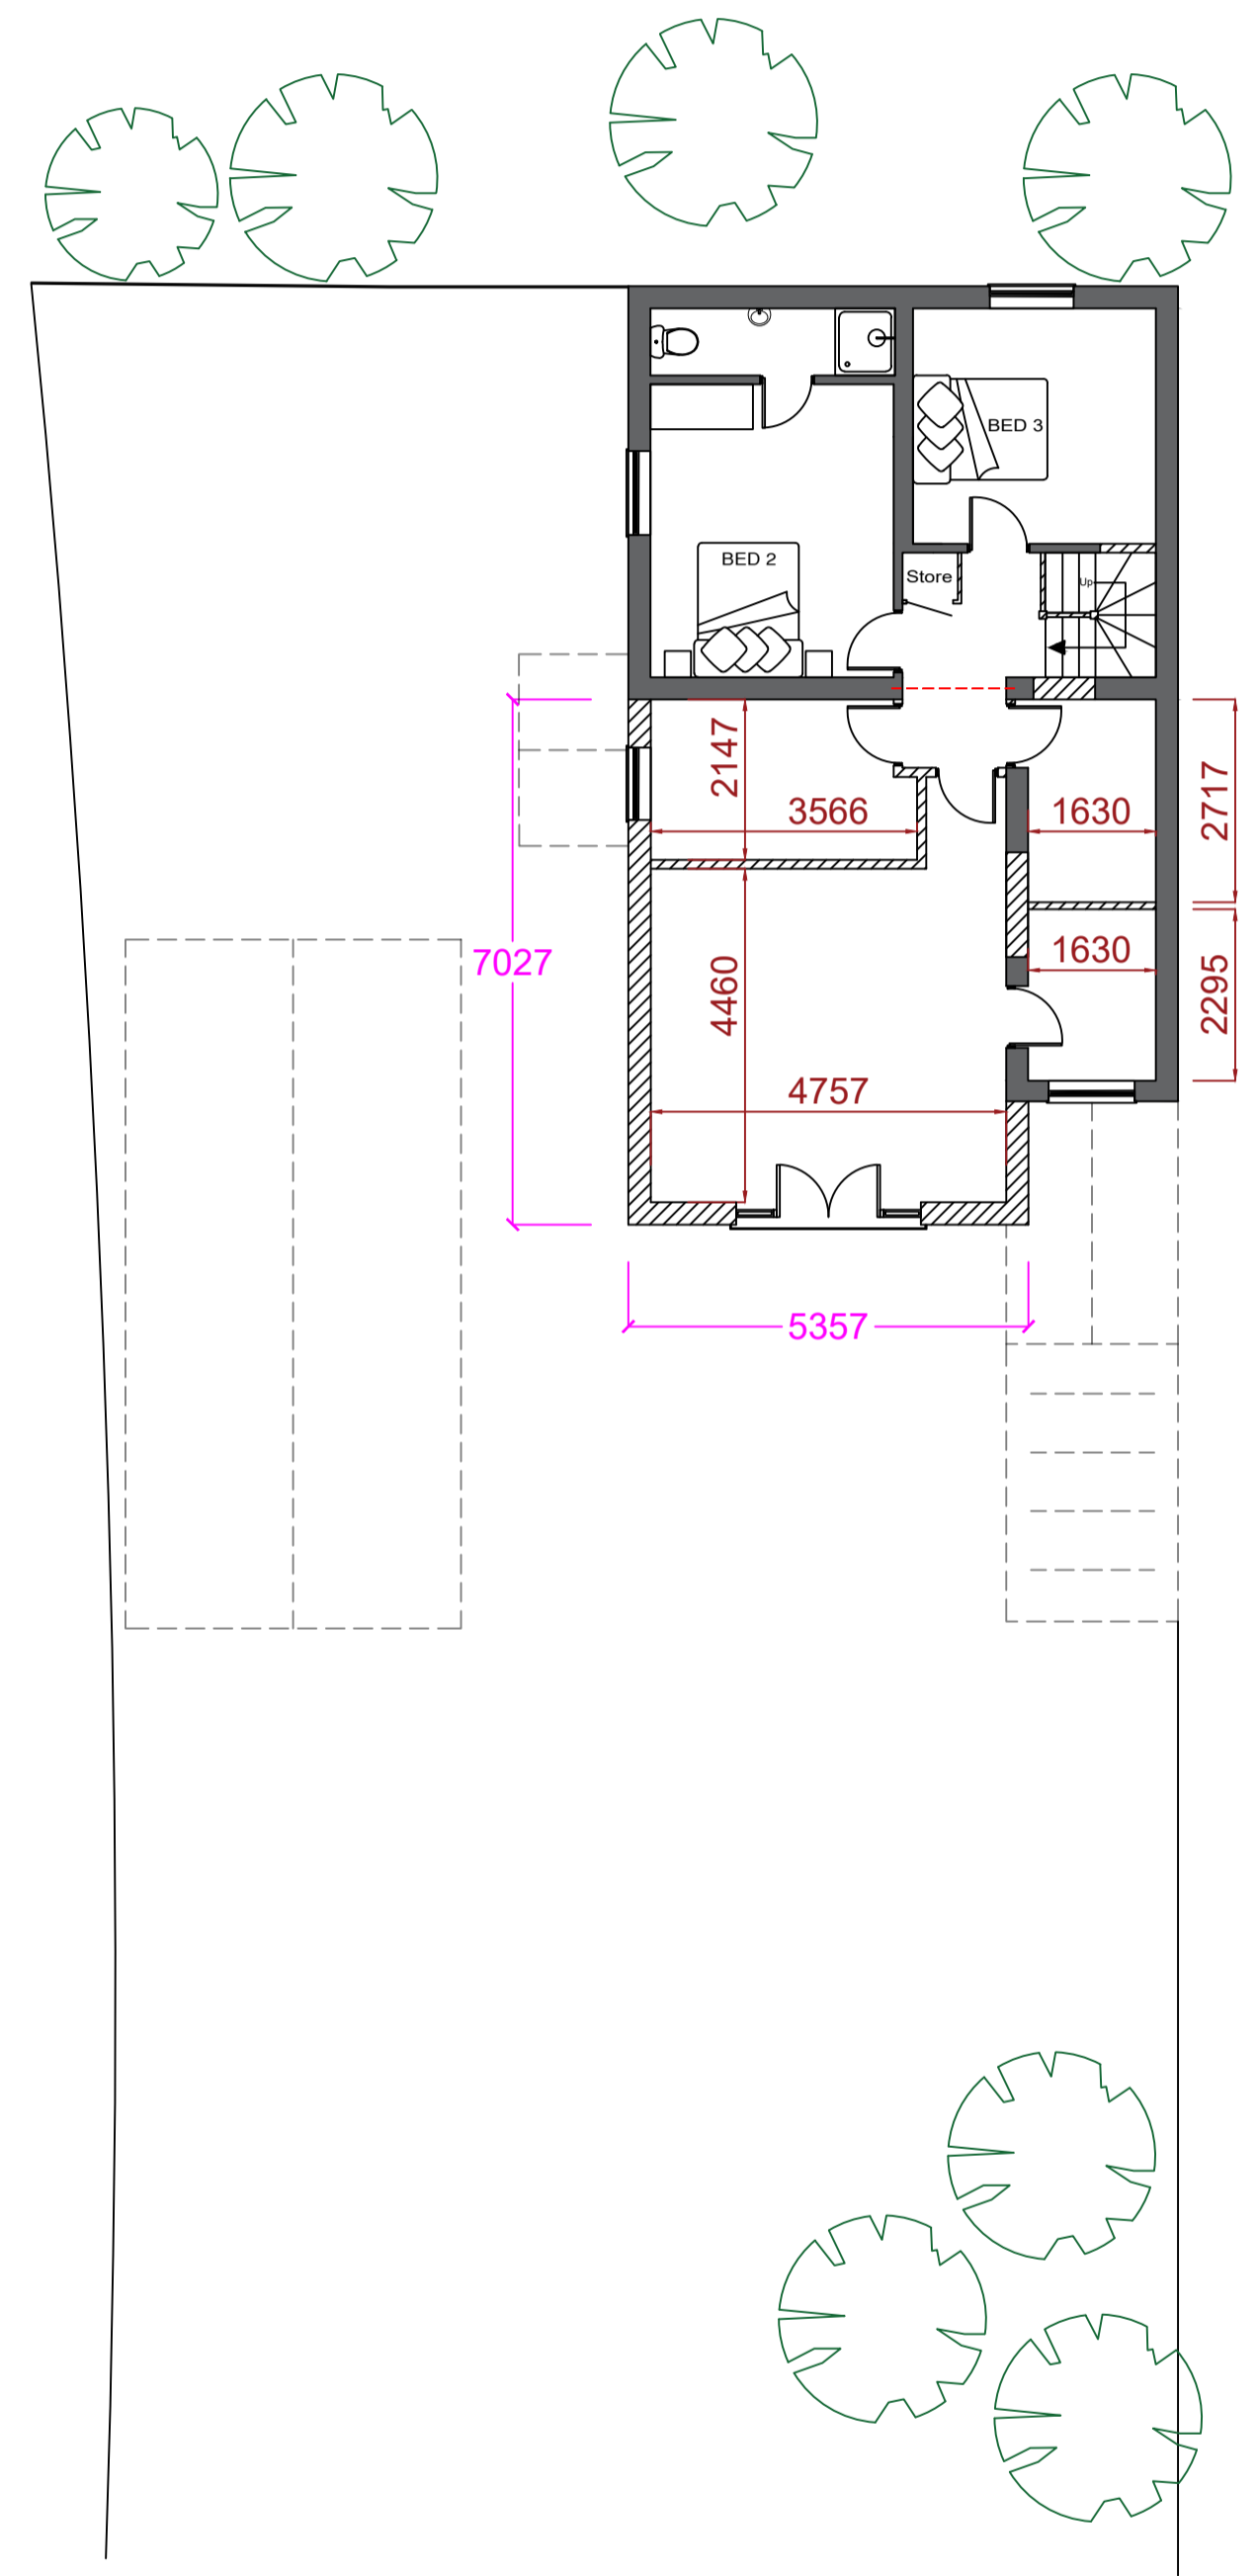


NOTES:

Figured dimensions only to be taken from this drawing. All dimensions are to be checked on site before work commences. Any discrepancies to be reported prior to the commencement of the relevant works.

This drawing must be read in conjunction with all other architectural drawings and all other consultants.

The drawing must not be copied without written permission from Design Living Space.

SCALE BAR 1:100

 


EXTERNAL DIMENSION



INTERNAL (PRE-PLASTER) DIMENSION



EXISTING STRUCTURE

 

PROPOSED STRUCTURE



PROPOSED STEELS

CLIENT: KERRY SEASTON

SITE ADDRESS: ROSE COTTAGE
PLEASLEY
NG197PD

DESCRIPTION: Two storey side and rear extension

DRAWING TITLE: PROPOSED FF LAYOUT

SCALE: 1:100
SIZE: A1

DRAWN BY: LB - FEB 2022

DRAWING No: DLS/FEB/2022/0101/PL-FF

Design Living Space™
Connecting people to architectural drawings

Ransom Wood Estate
Ransom Hall South
Nottinghamshire
NG21 0HJ
01623 237 780
enquire@designlivingspace.co.uk