




EXISTING ELEVATIONS

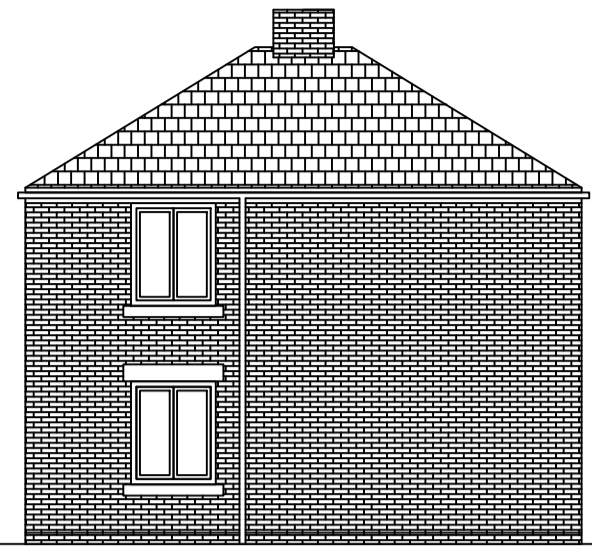


FRONT PRINCIPAL ELEVATION
SOUTH FACING

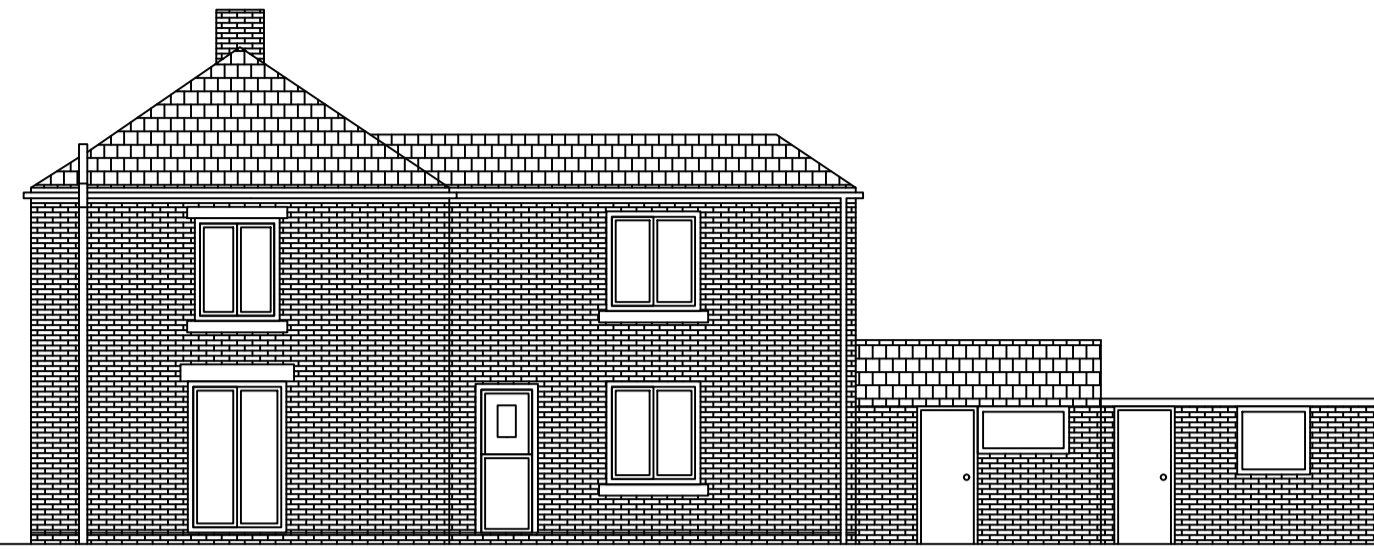

SIDE A ELEVATION
EAST FACING

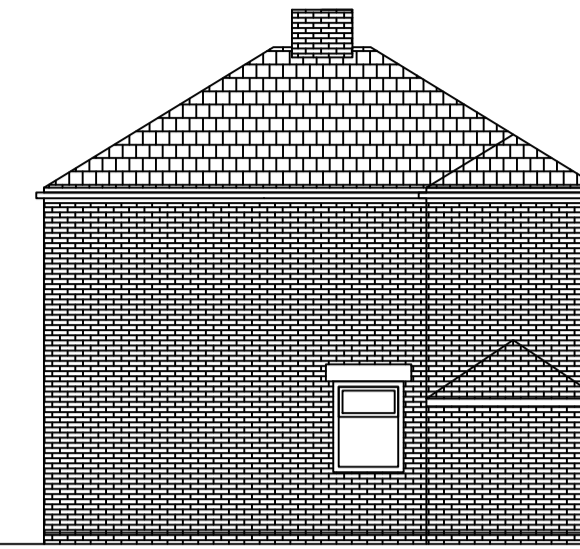

REAR ELEVATION
NORTH FACING

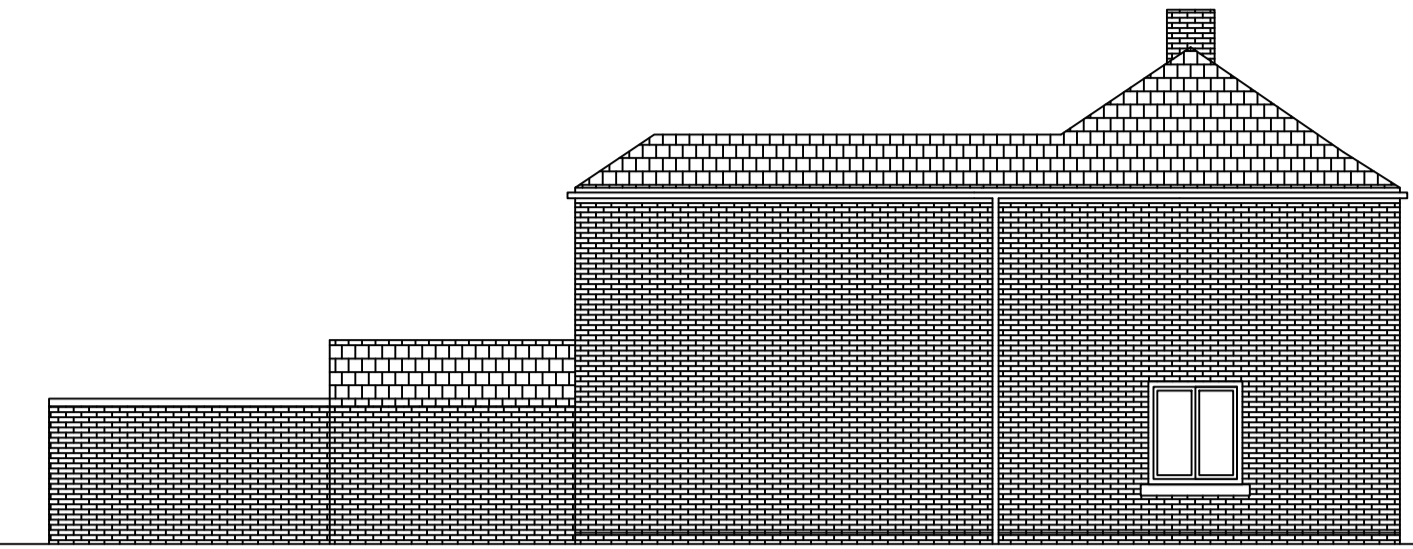


SIDE B ELEVATION
WEST FACING

PROPOSED ELEVATIONS




FRONT PRINCIPAL ELEVATION
SOUTH FACING

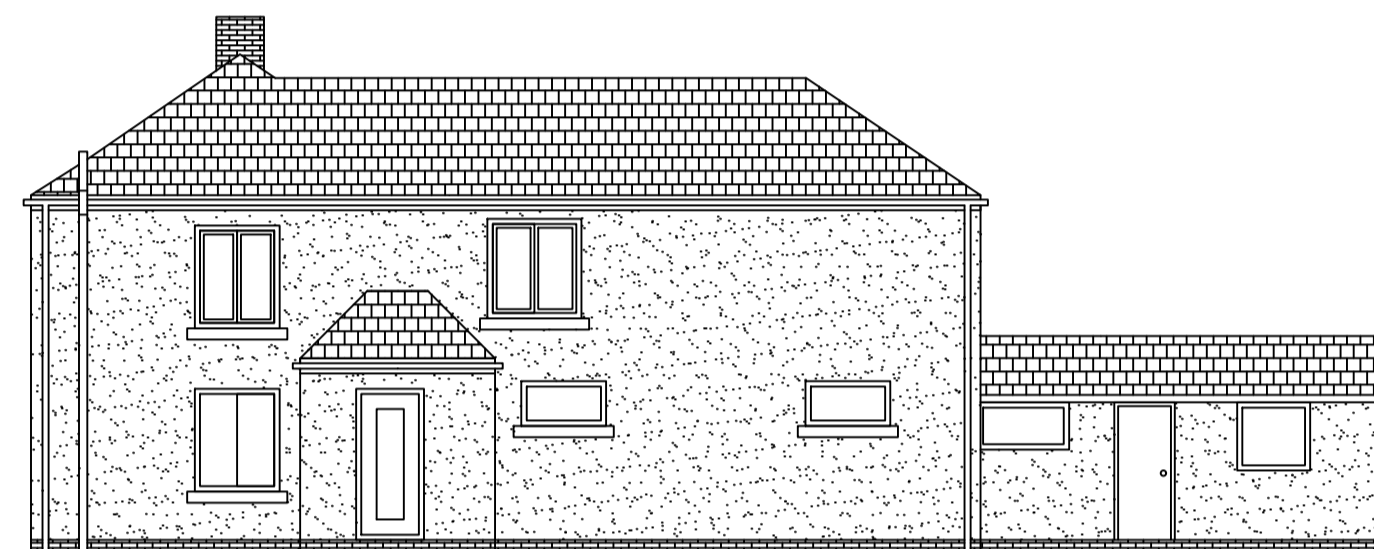

SIDE A ELEVATION
EAST FACING




REAR ELEVATION
NORTH FACING

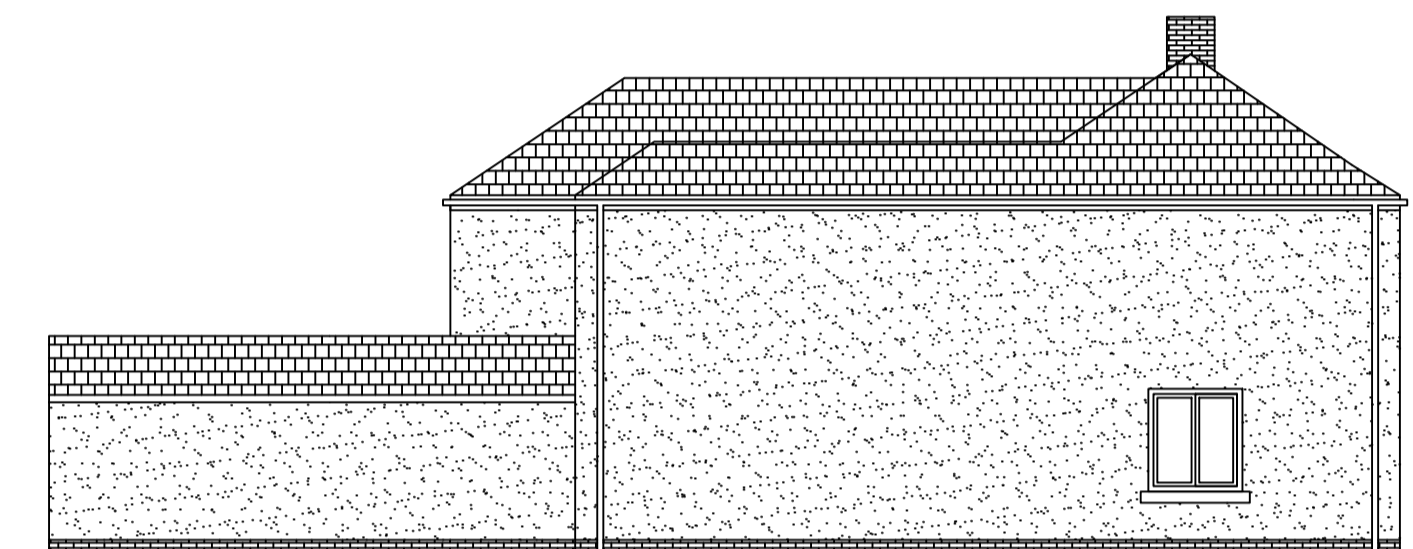


SIDE B ELEVATION
WEST FACING


GARAGE - PROPOSED ELEVATIONS

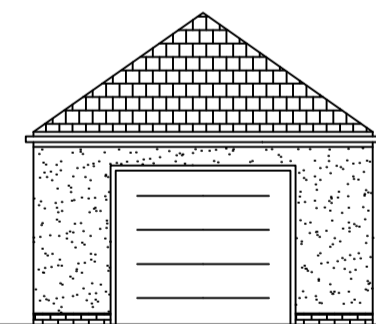


FRONT PRINCIPAL ELEVATION
SOUTH FACING

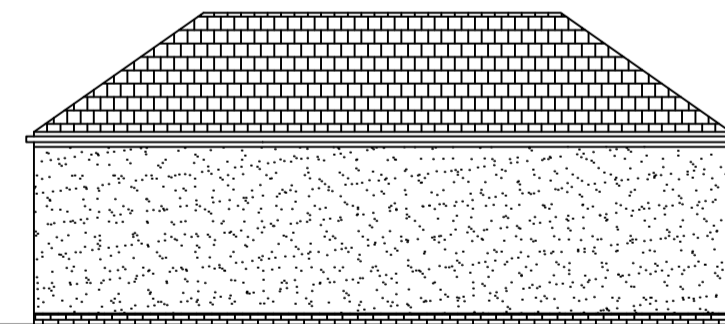


SIDE A ELEVATION
EAST FACING

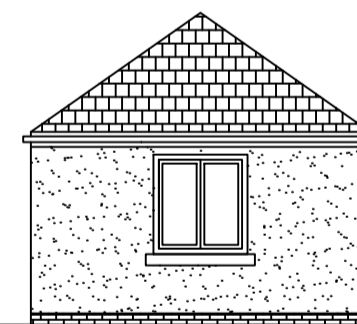

REAR ELEVATION
NORTH FACING

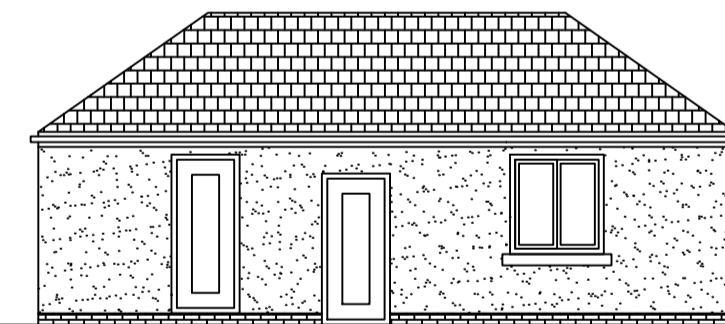

SIDE B ELEVATION
WEST FACING

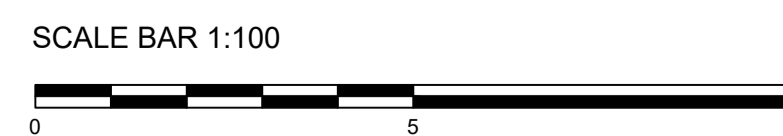

CLIENT: KERRY SEASTON

SITE ADDRESS: ROSE COTTAGE
PLEASLEY
NG197PD

DESCRIPTION: First Floor side and rear extension

DRAWING TITLE: PROPOSED ELEVATIONS

SCALE: 1:100 & 1:200
SIZE: A1

DRAWN BY: LB - Aug 2022

DRAWING No: DLS/NOV/2022/0151/PP-PE

Design Living Space™
Connecting people to architectural drawings

Ransom Wood Estate
Ransom Hall South
Nottinghamshire
NG21 0HJ
01623 237 780
enquire@designlivingspace.co.uk