

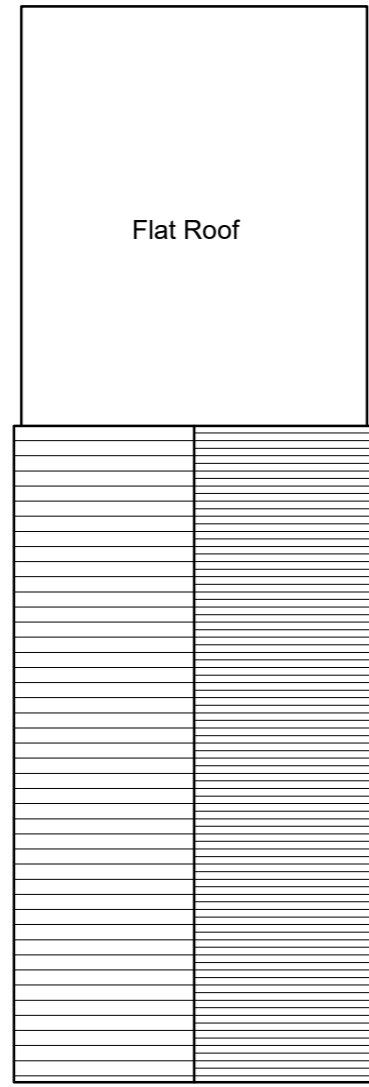


Existing Ground Floor Plan

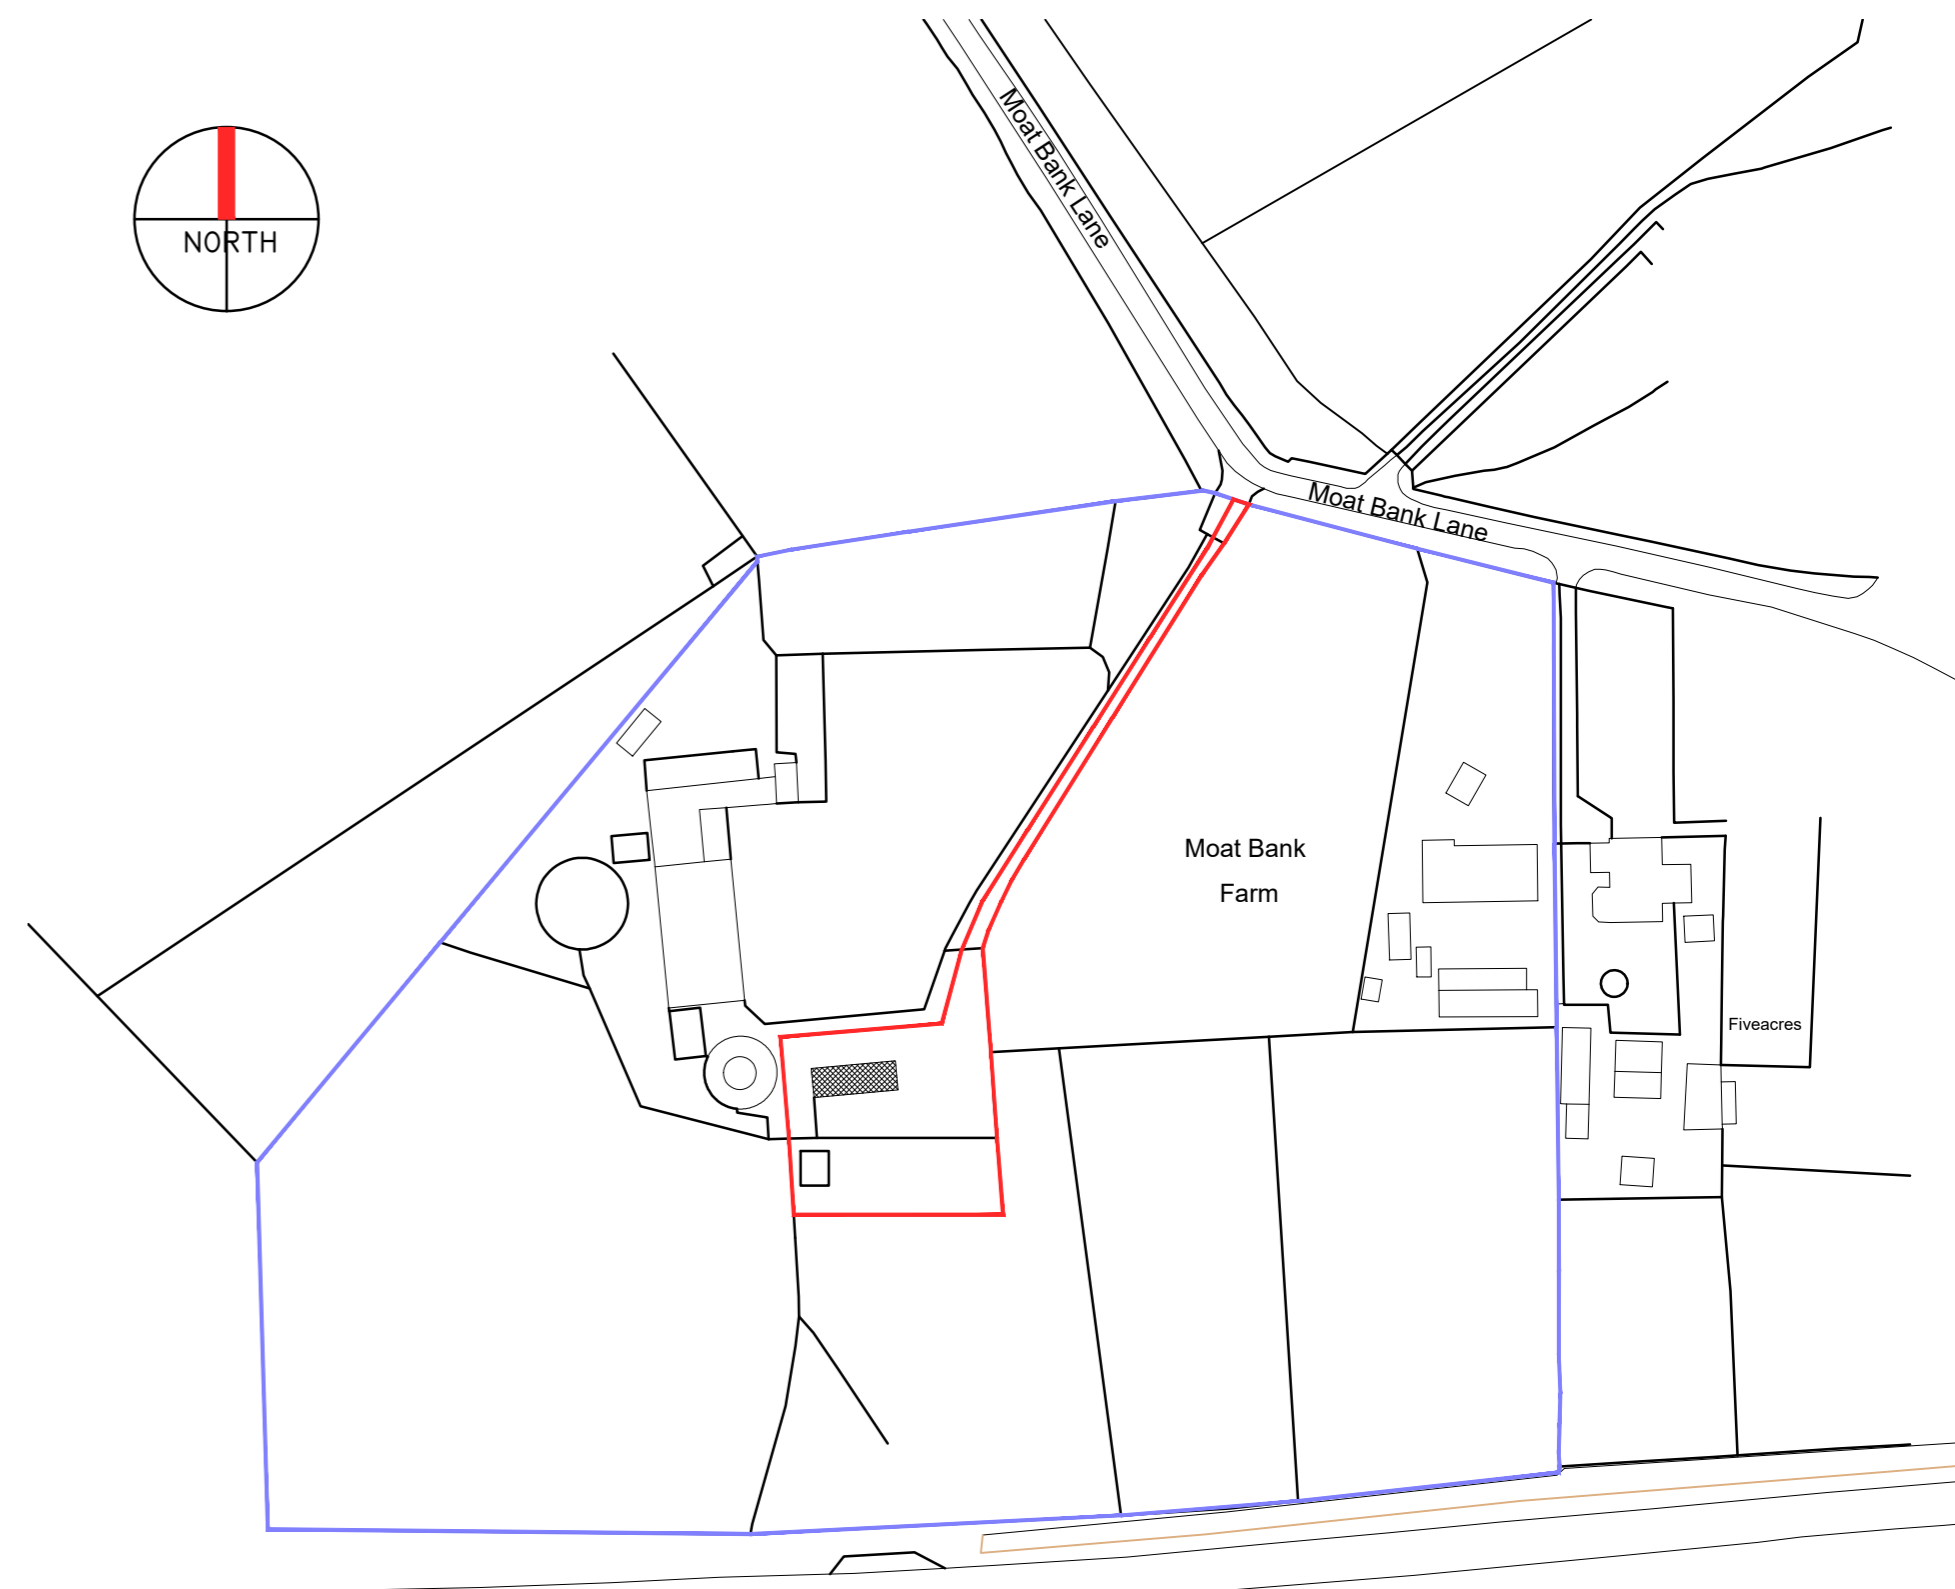


Existing Roof Plan


No changes to layout are propose don this application. Layout and elevations will stay as existing.

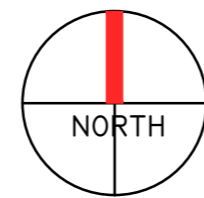


Proposed Site Layout 1:1250@A2

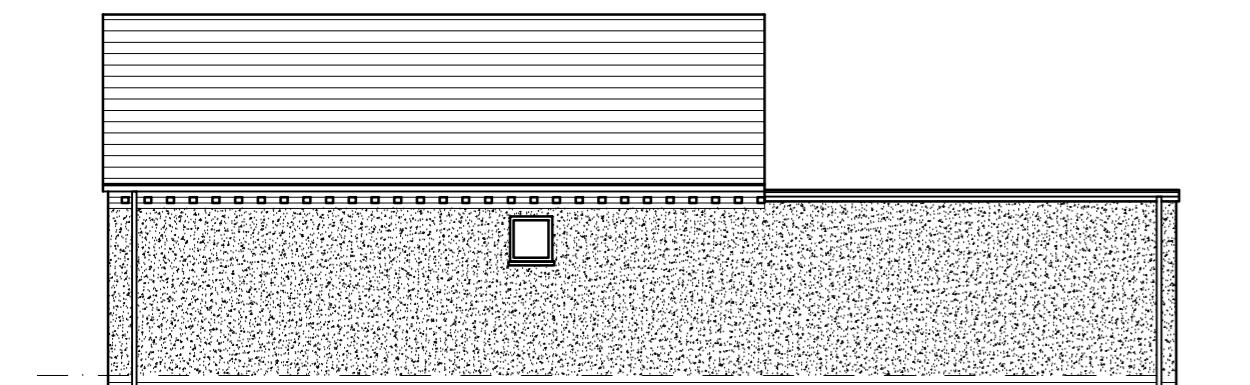

Existing Rear Elevation (South)

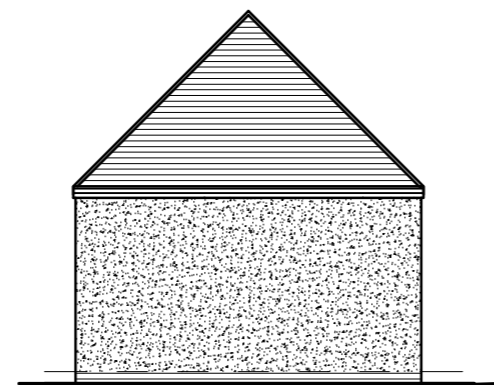

Existing Side Elevation (East)

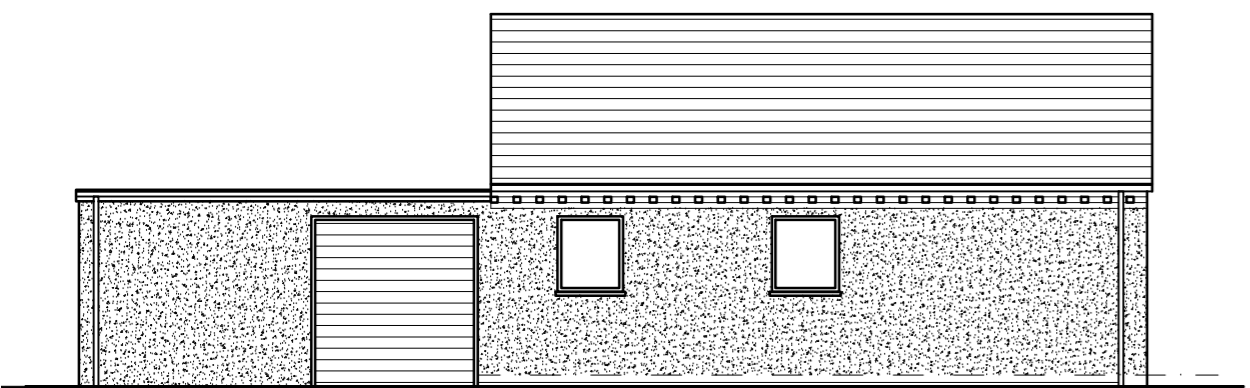


Existing Front Elevation (North)



Existing Side Elevation (West)

Revision	Date	Details

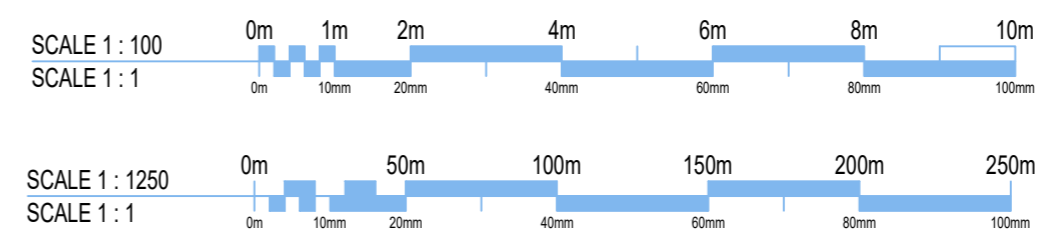

Client:	Mrs D Bevan			
Job:	Moat Bank Farm			
Drawing title:	Existing Plans and Elevations			
Drawing Number: (Job number)	100	PL	001	Revision: A
Scale:	1/100 at A2			
Date:	May 2021			
Drawn by/ checked by:				