




1:500 SITE PLAN

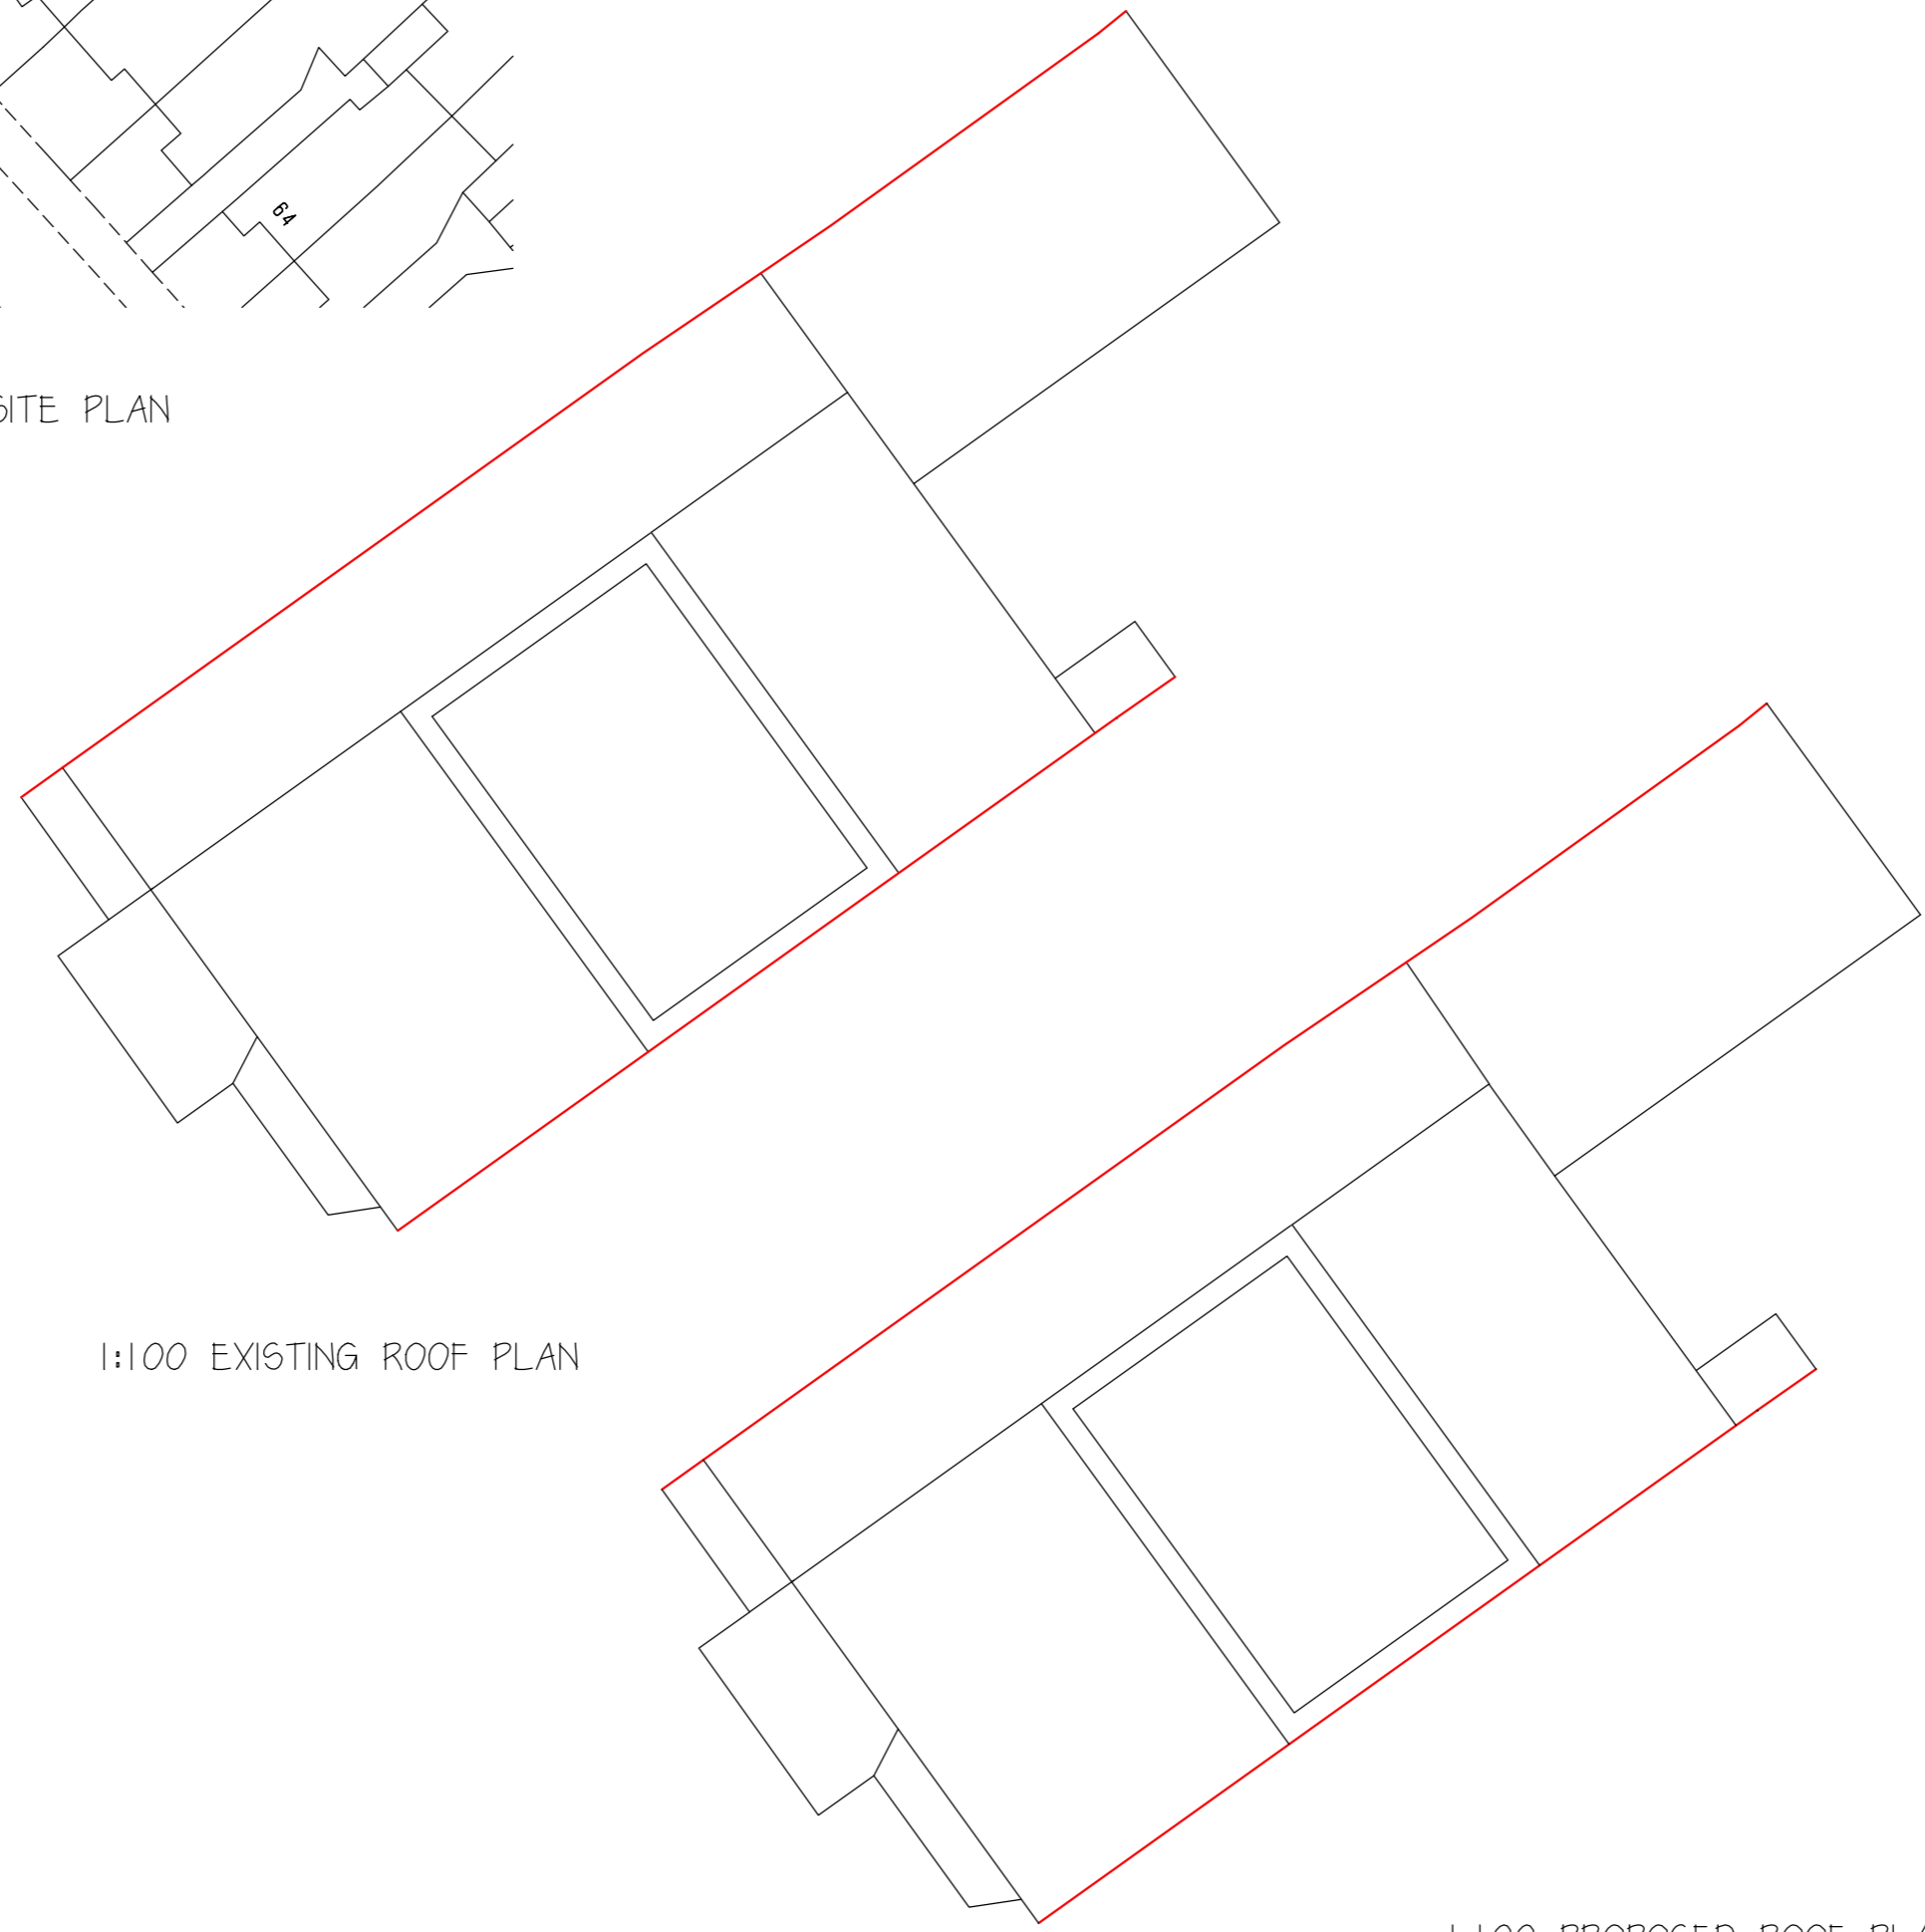


1:100 EXISTING ROOF PLAN

1:100 PROPOSED ROOF PLAN



Ordnance Survey (c) Crown Copyright 2020. All rights reserved. Licence number 10002432

1:1250 LOCATION PLAN

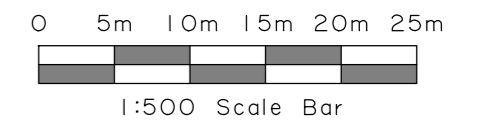

| No. | Date | By | Contents |
|---|------------|----------|------------------|
| Revisions | | | |
| Drawing Title Location Plan & Site Plan | | | |
| Project Retention of single storey front, side & rear extension with revisions (changes to the roof of the rear projection & boiler room) | | | |
| Scale | Date | Drawn by | |
| As stated | March 2022 | SD | |
| Client Details Mrs Shila Patel 72 Colin Park Road London NW9 6HS | | | |
| Drg.No. CPR PA 03 | | | Rev. C |