
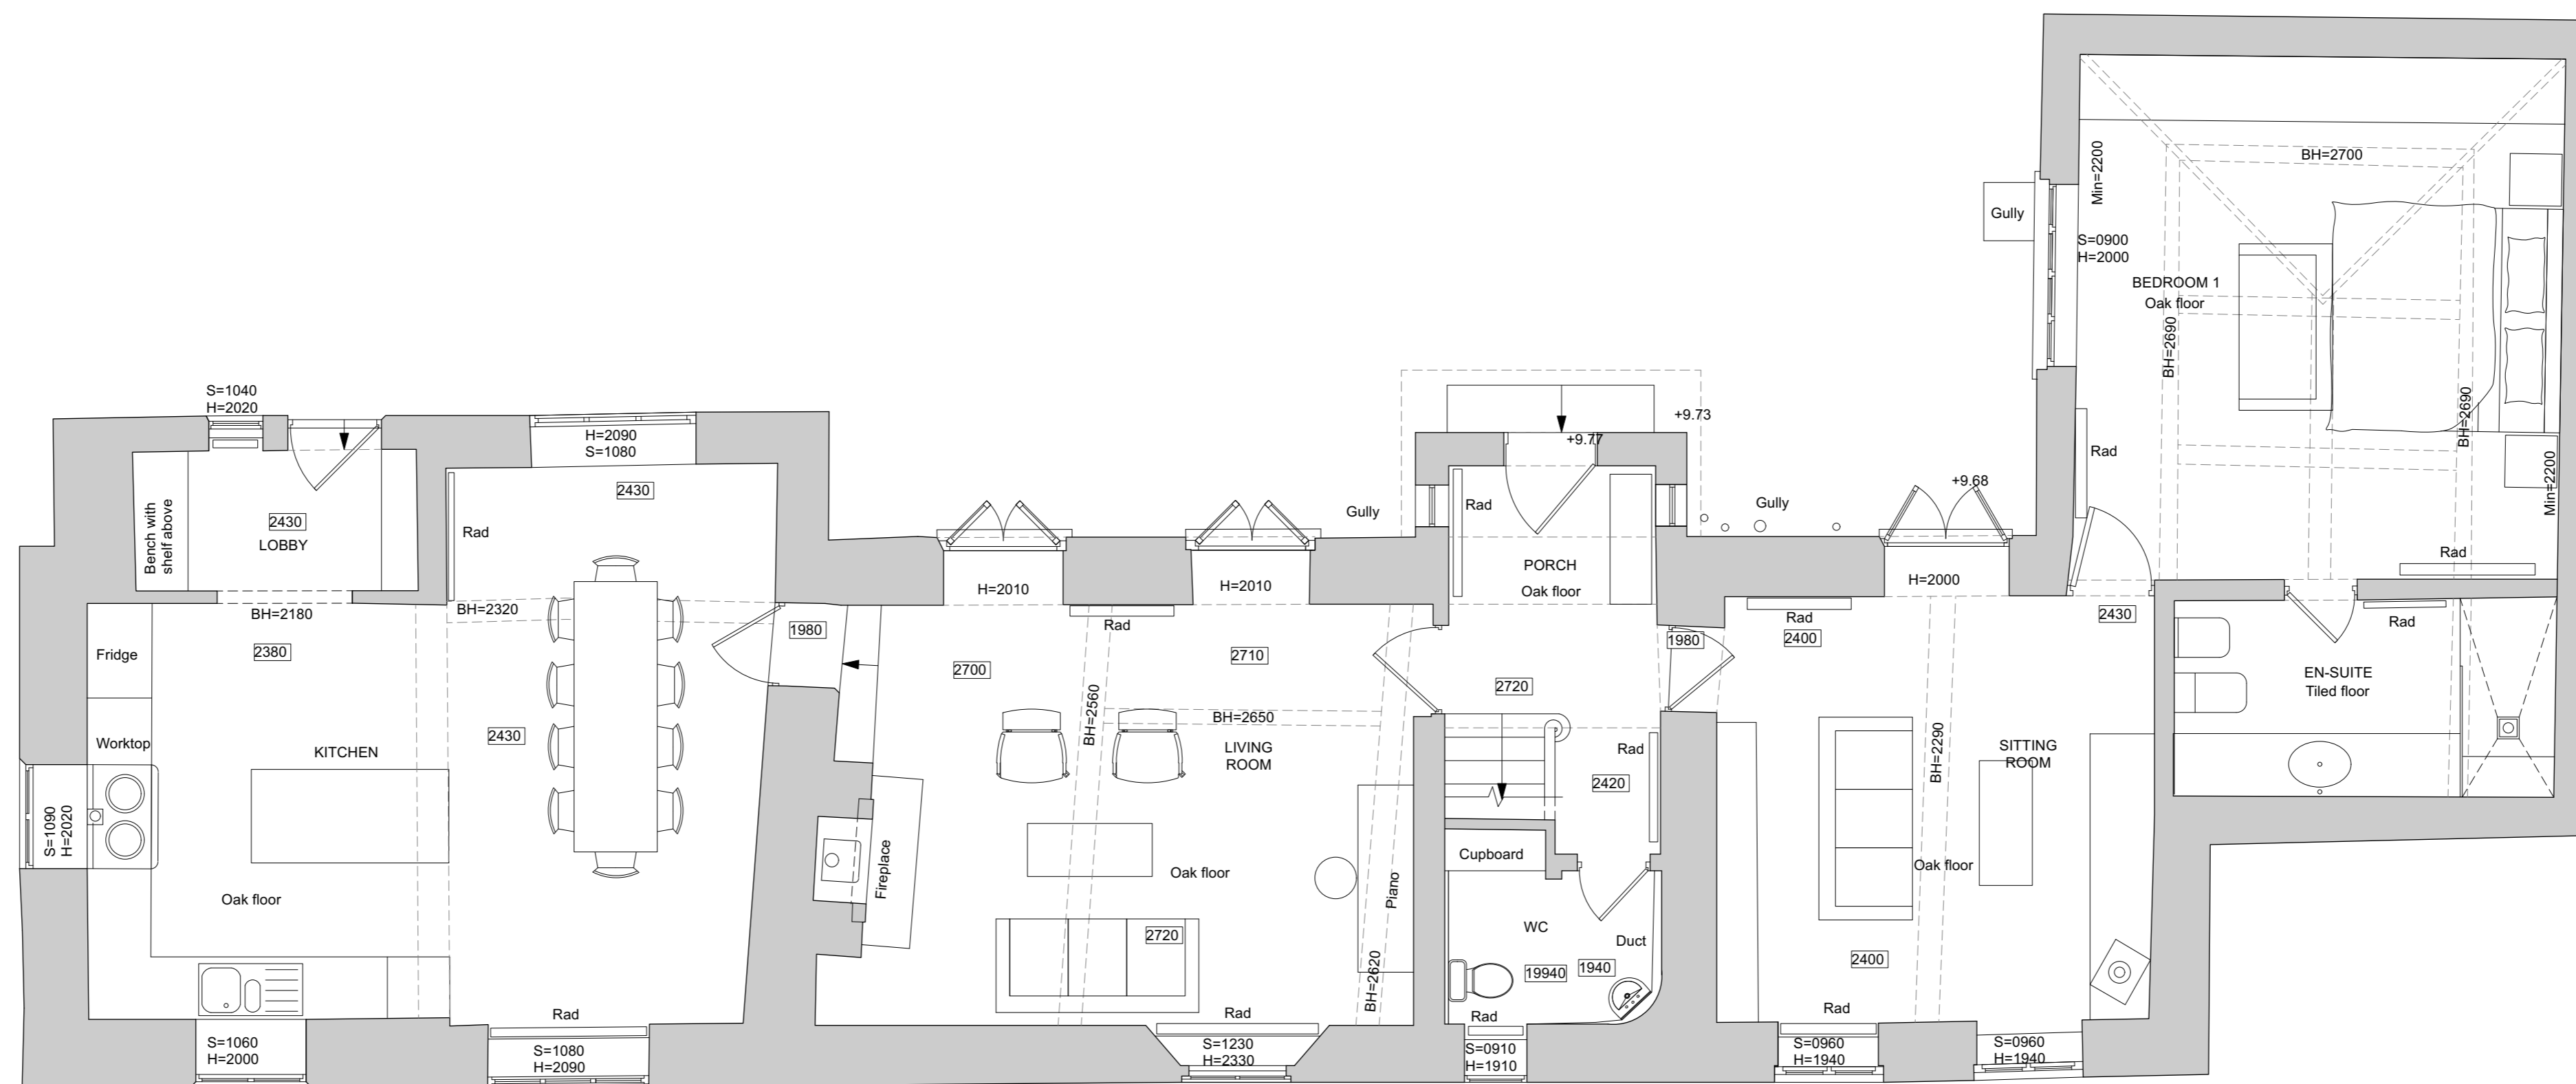
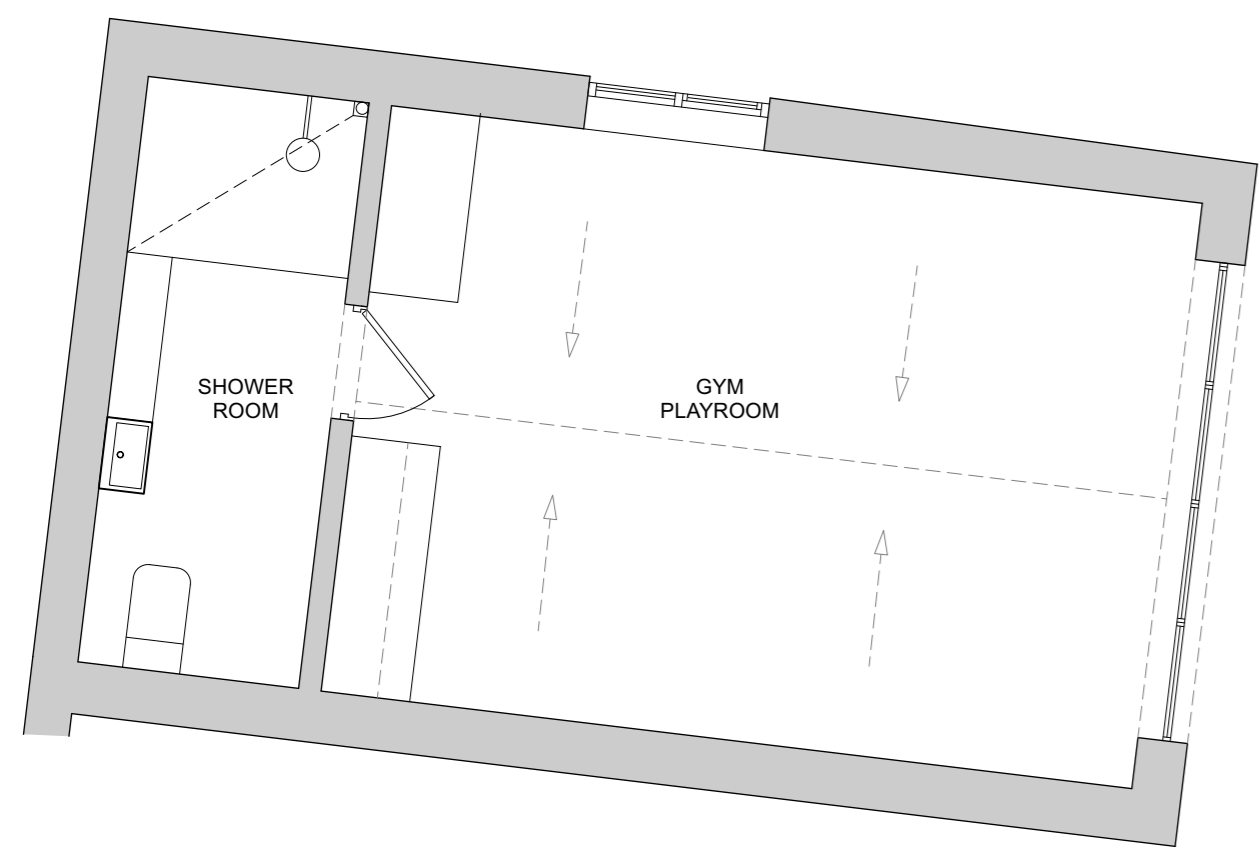


- General Notes:**
1. This drawing is to be read in conjunction with other consultants drawings.
  2. Check site conditions prior to commencement of work.
  3. Discrepancies must be reported directly to the Architect.
  4. Do not scale off drawing, use figured dimensions only, unless for planning purposes.
  5. This drawing may be issued in colour, and may be a non-standard paper size.

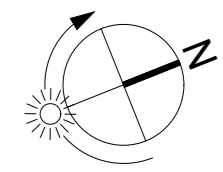

Rev	Date	Notes	Drawn
B	11/04/2022	Site Information removed	KO
A	29/03/2022	Planning Issue	JMA
Scale	1 : 50 @ A1		3m / 10ft
QA Serial Number	68932		
<b>YIANGOU</b>			
<small>Yiangou Architects, Dyer House, 3 Dyer Street, Cirencester, Gloucestershire, GL7 2PP 1 01295 880150 e architecture@yiangou.com w www.yiangou.com</small>			
Project Address	Giebe Cottage, Duntisbourne Abbots, Cirencester, GL7 7JN		
Project Description	Proposed Extension and Alterations		
Drawing Title	Existing Ground Floor Plan		
Drawing No.	2719-0020	Rev.	<b>B</b>