



FIRST FLOOR PLAN  
81.2 sqm

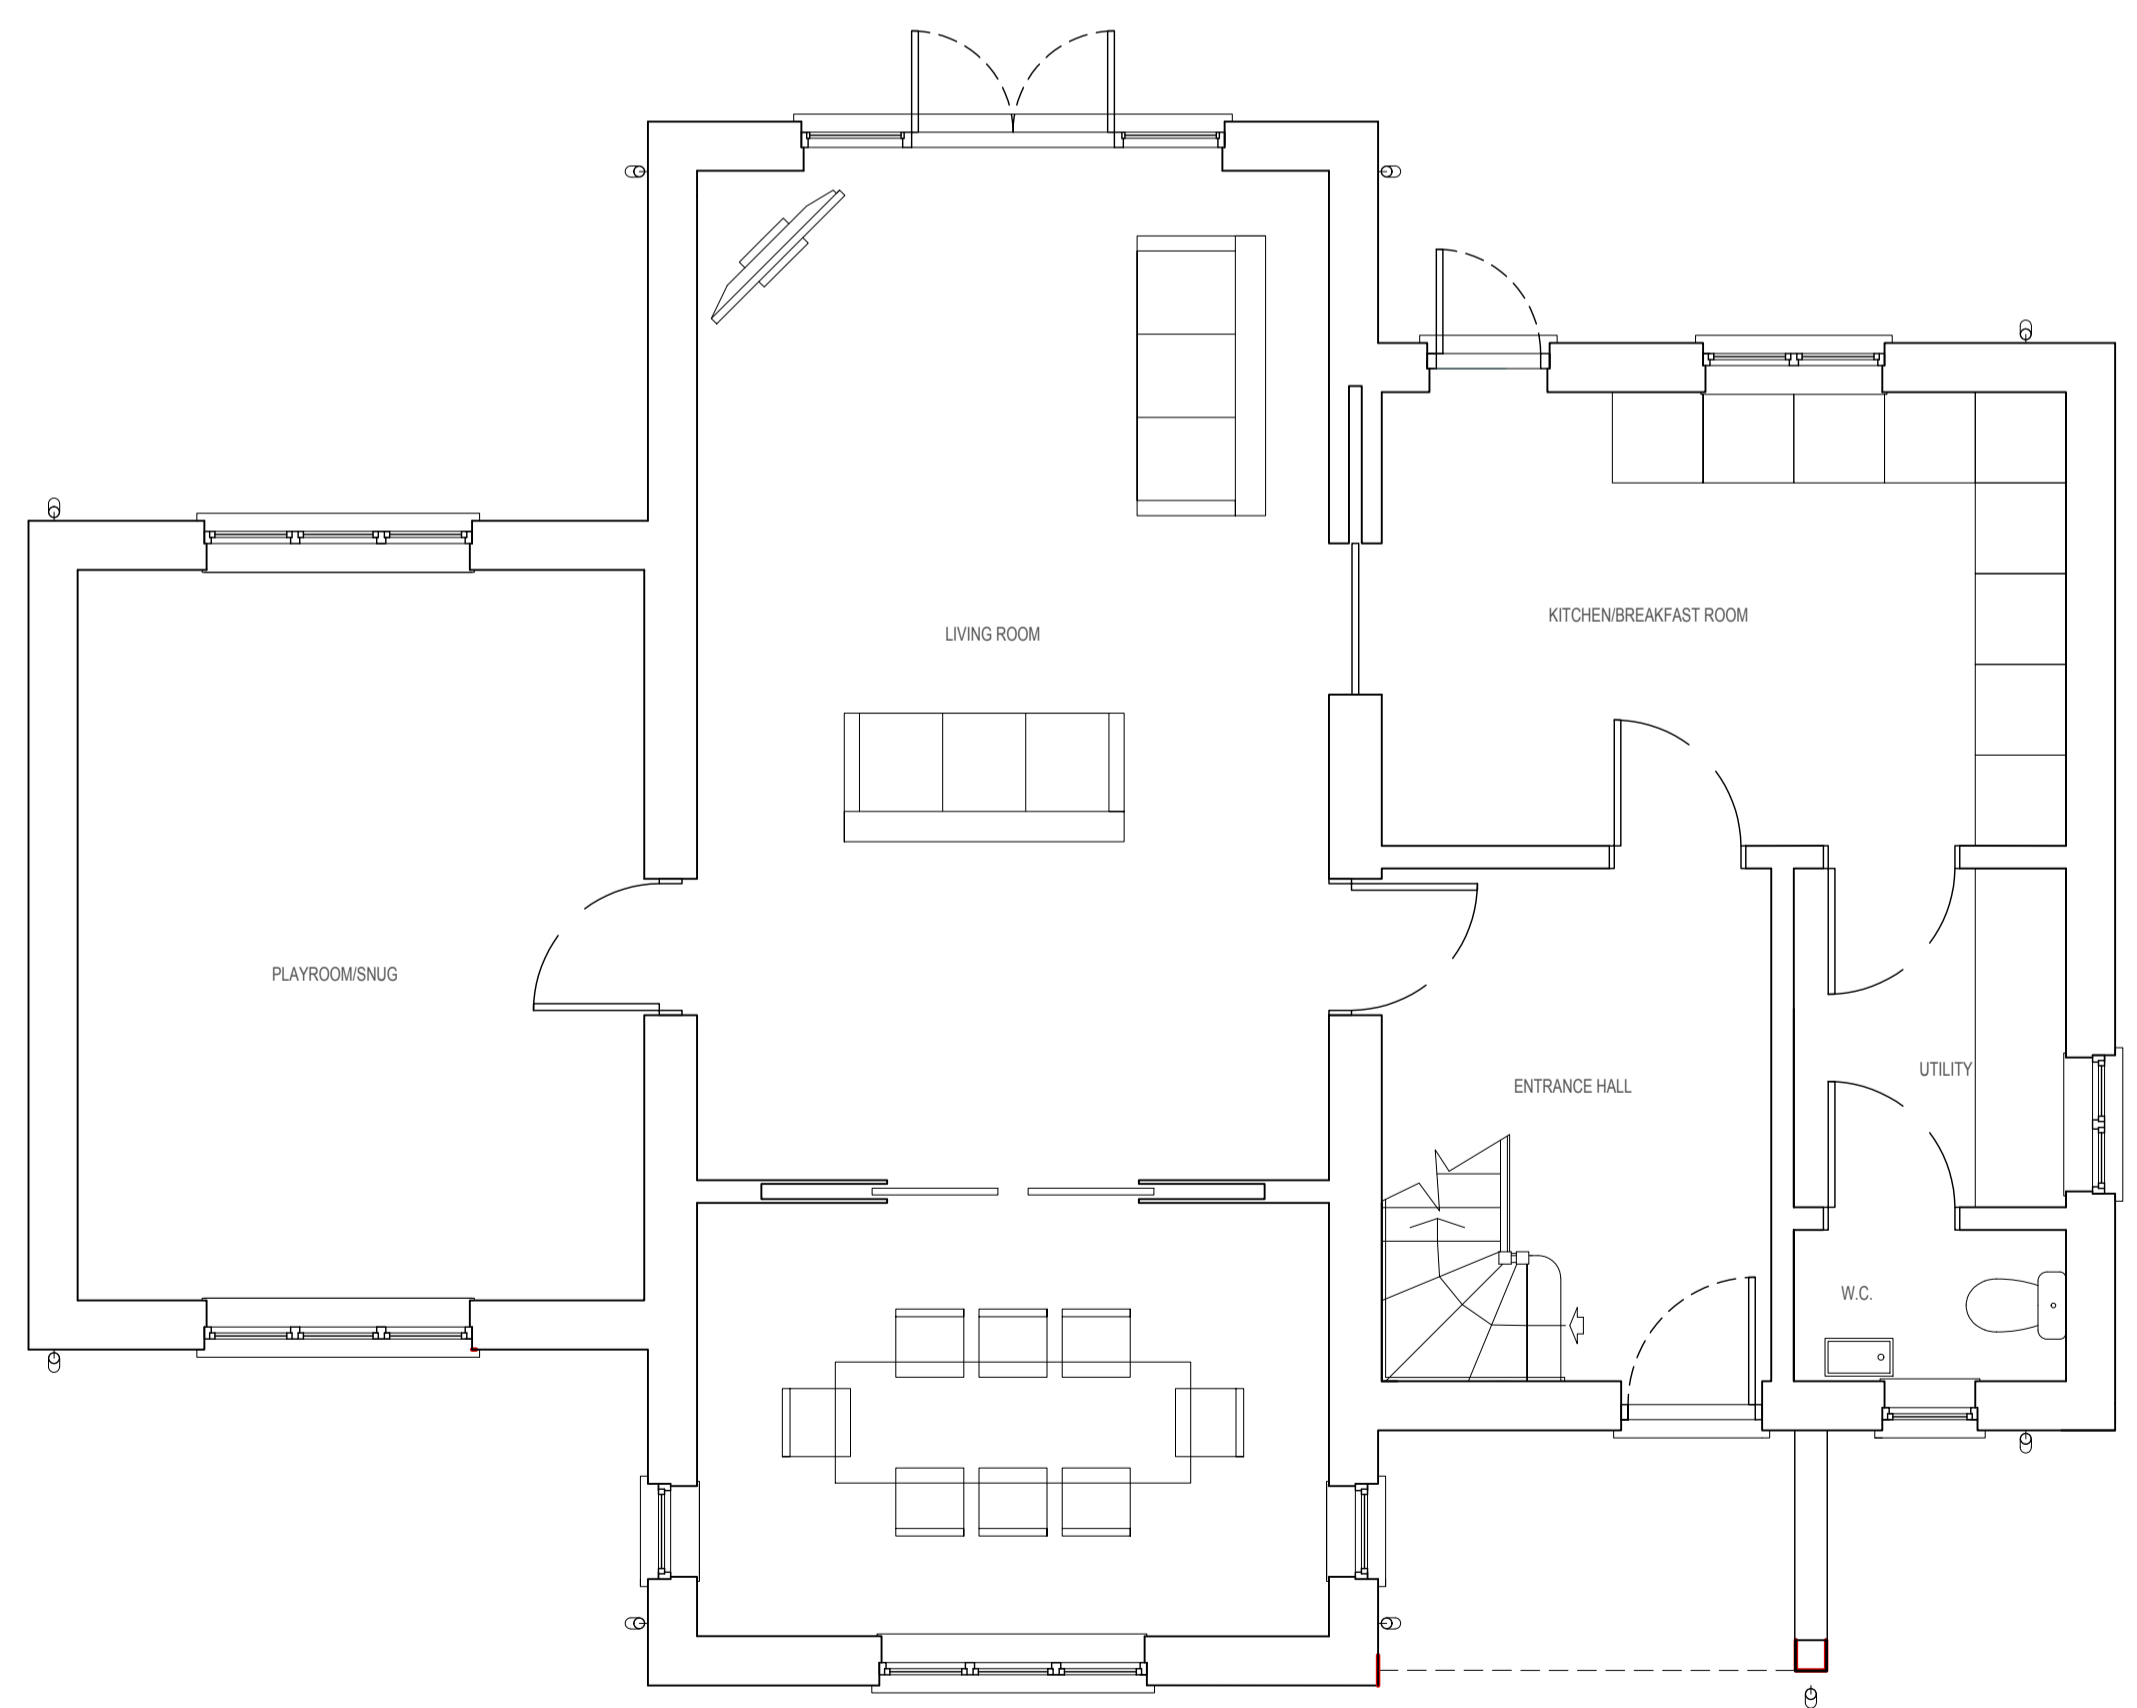

GROUND FLOOR PLAN  
90 sqm

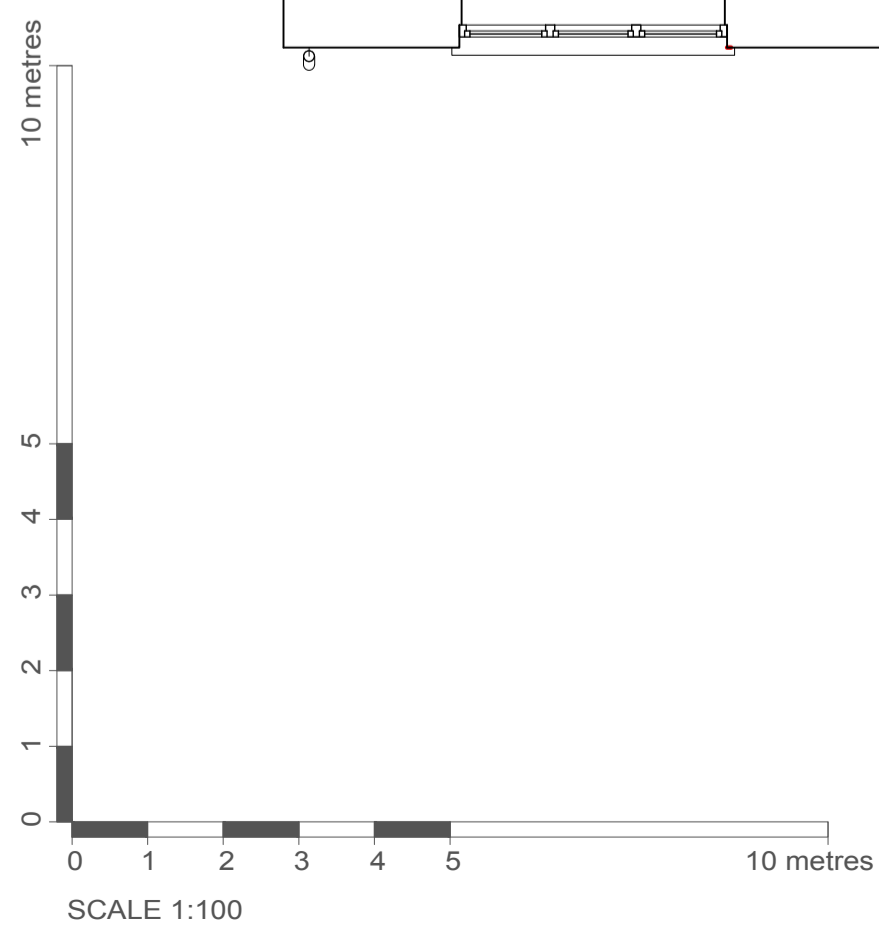


NORTH EAST ELEVATION



SOUTH WEST ELEVATION



NORTH WEST ELEVATION

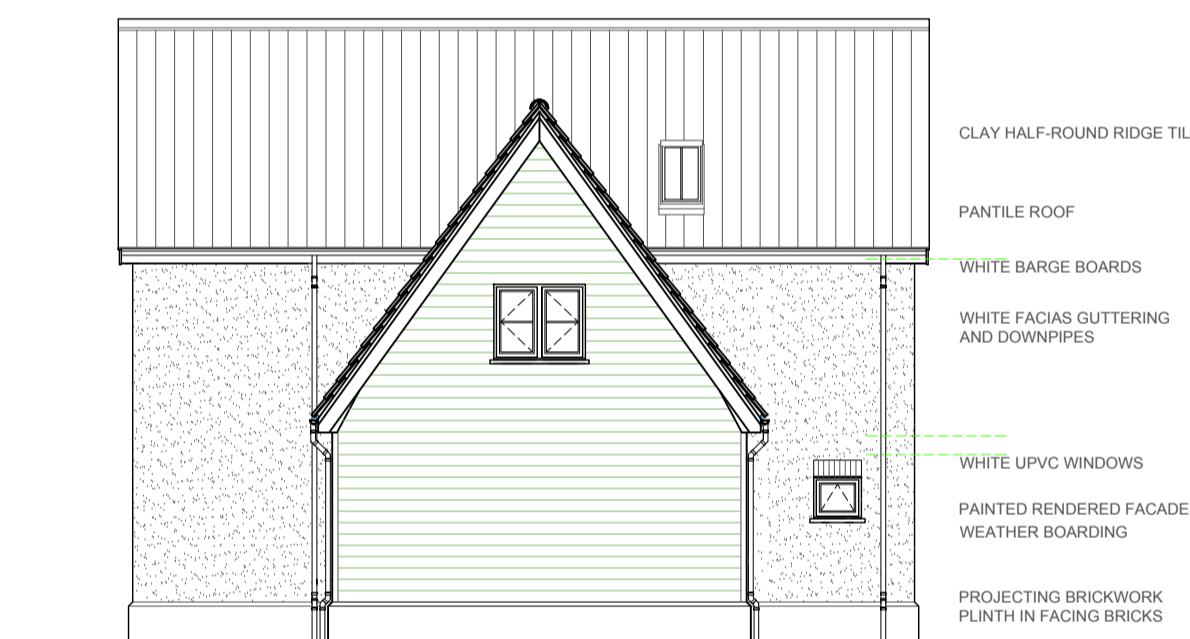

SOUTH EAST ELEVATION

Date	Revision	Description	Drawn	Checked
			cra	PW

**peterwellsarchitects**  
ferry quay house, ferry quay, woodbridge, suffolk, IP12 1BW - 01394 799299 - info@peterwellsarchitects.co.uk

Project :	BUILDINGS AT HOME FARM, BEDFIELD			
Client :	CHAPTER BUILD GROUP			
Drq. Title :	PROPOSED FLOOR PLANS & ELEVATIONS	Drq. Status :	PLANNING	
Date :	MAR 2022	Scale :	1:50 @ A1	Drq. No. : PW1241_PLO2
				Revision : /

DISCLAIMER: This drawing was prepared for the Client, Project & Site stated below and for the purposes set out in the Project Particulars. Peter Wells Architects accepts no responsibility whatsoever should the drawing be used by any other person, on any other site or for any other purpose than those stated. This drawing is to be read in conjunction with all relevant drawings and specifications. ALL MEASUREMENTS ARE TO BE CHECKED ON SITE AND ANY DISCREPANCIES REPORTED TO PETER WELLS ARCHITECTS

© Copyright Peter Wells Architects 2022