


scale Bar

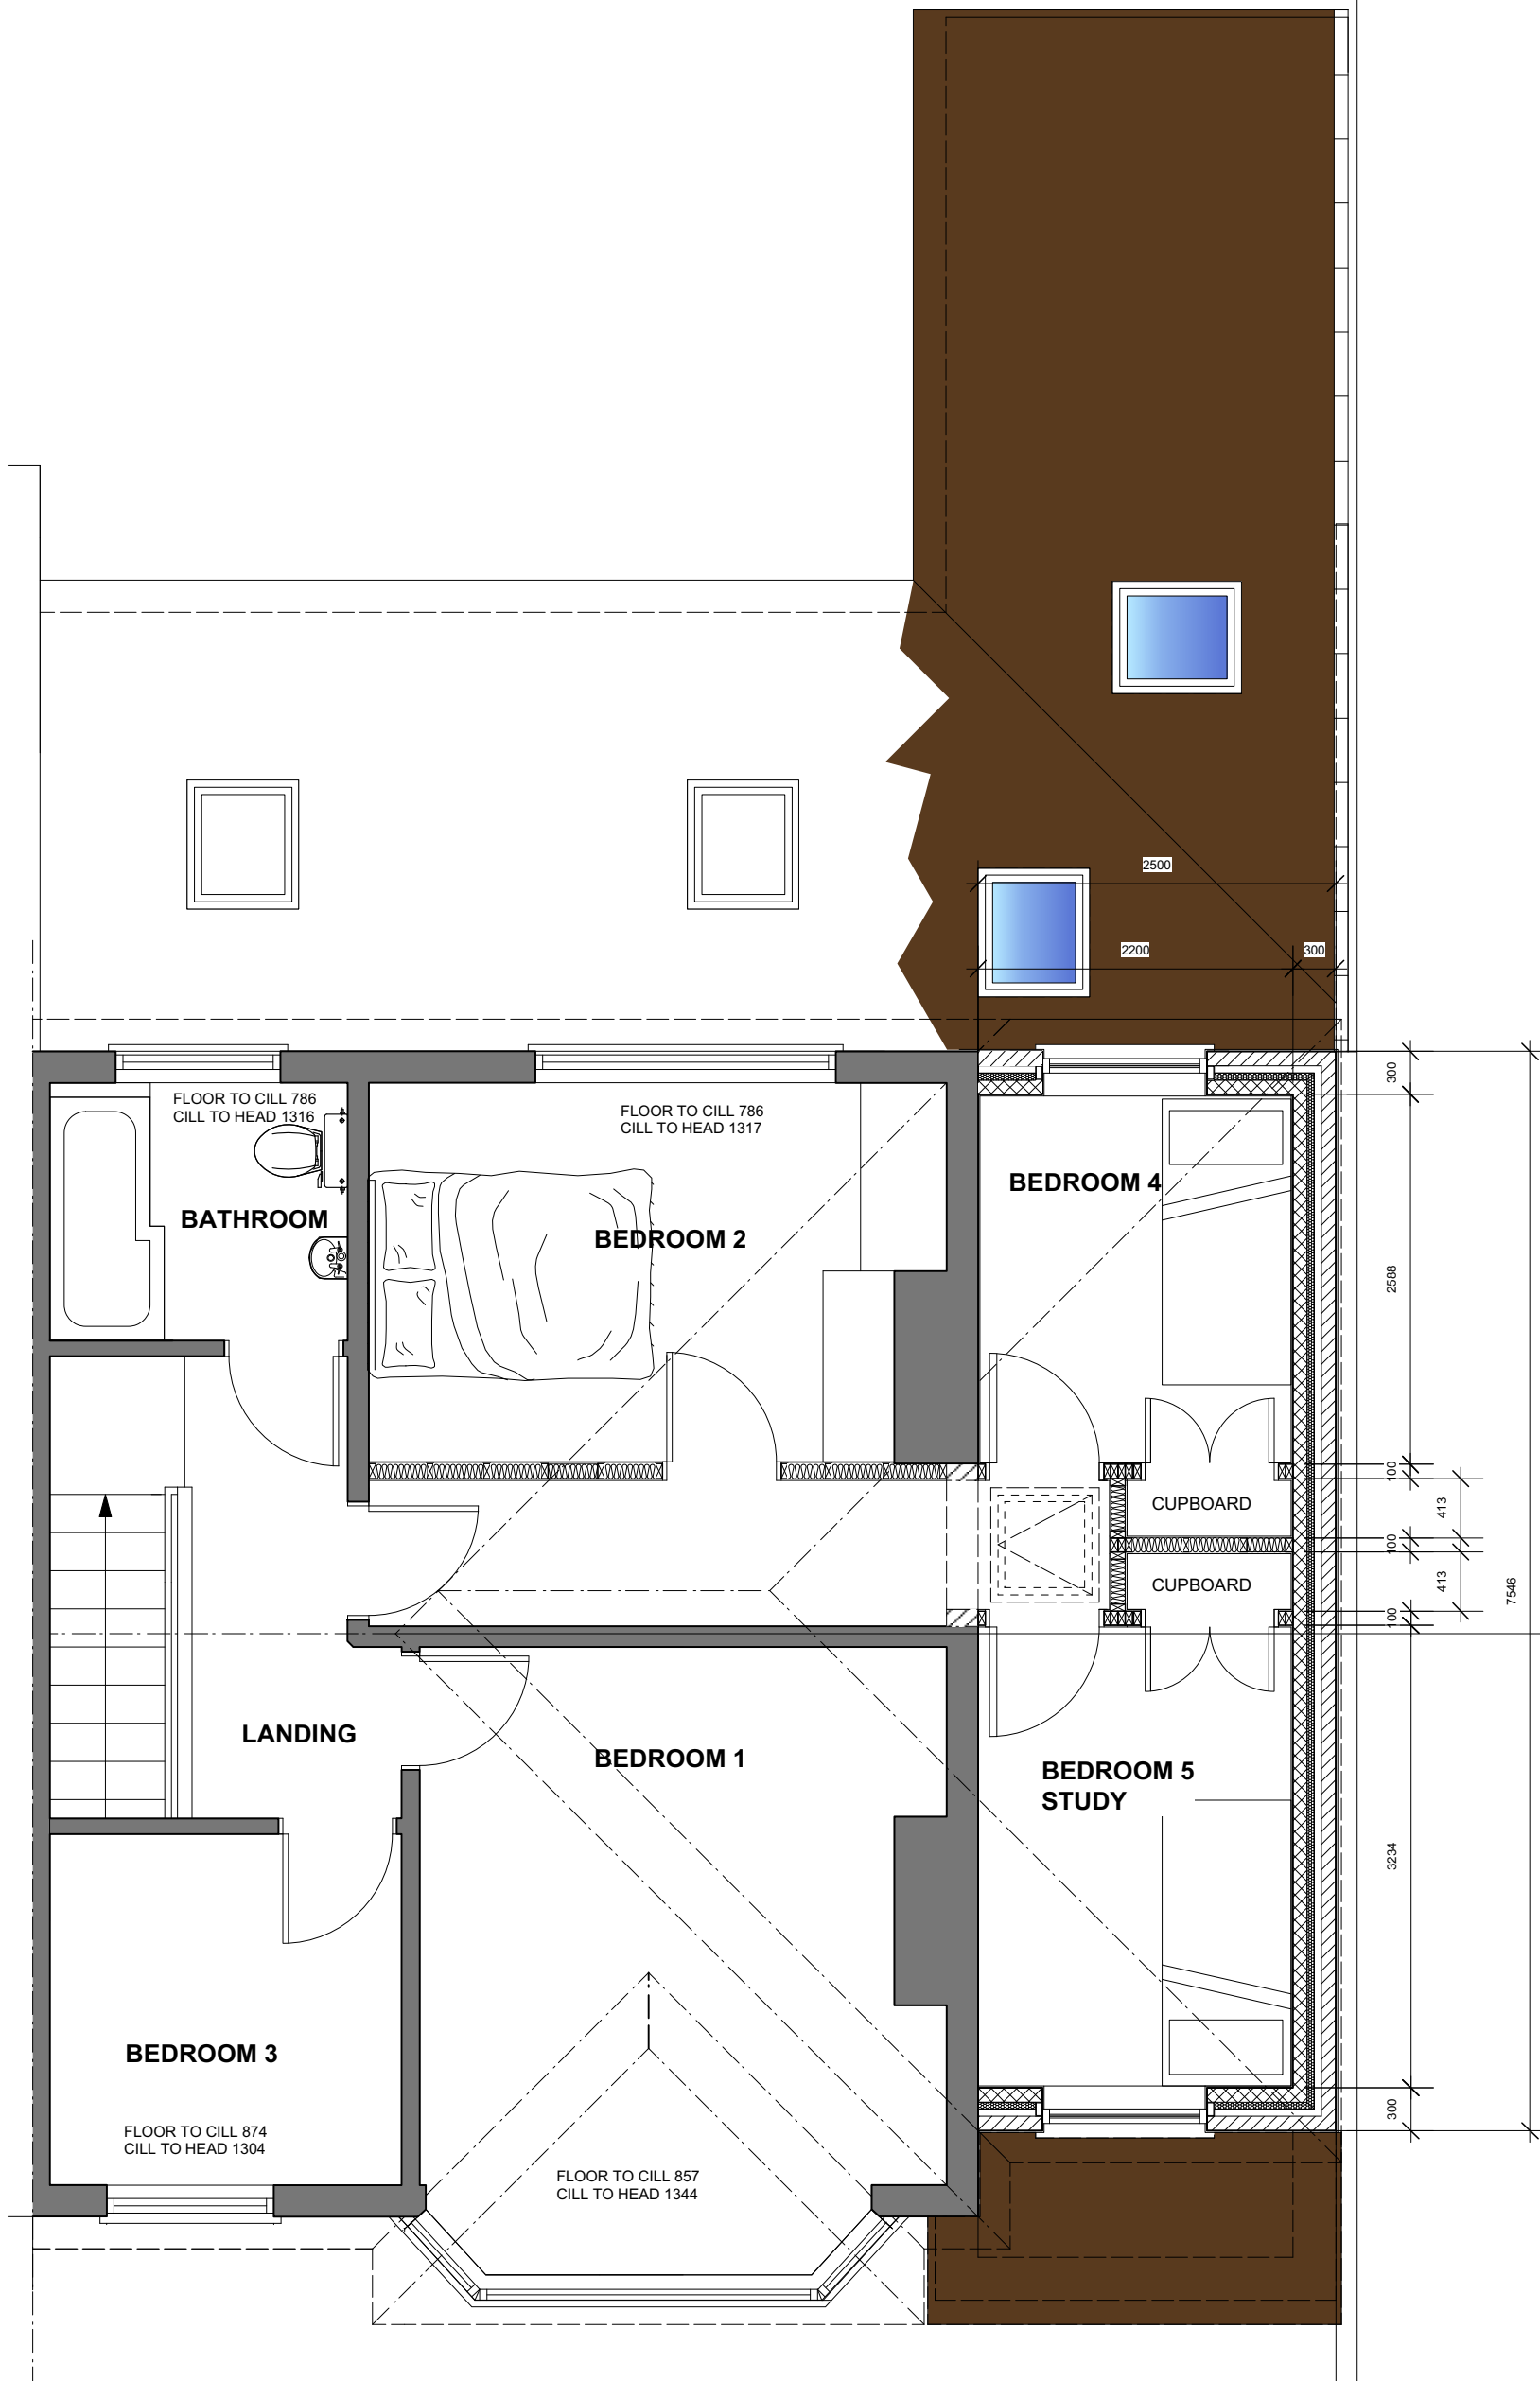

PROPOSED FIRST FLOOR PLAN SCALE 1;50

1423.AL(0) 09		A
Client:	Eamon Clarke	
Project:	Proposed Conversion of Existing garage into a study and proposed Two storey side Extension, at No 18 Wyedale Avenue B99 2QG	
Drawing:	Proposed first floor Plan	
Scale:	1:50	@ A3
Date:	November 2021	
Drawn:	LJD	Checked: