
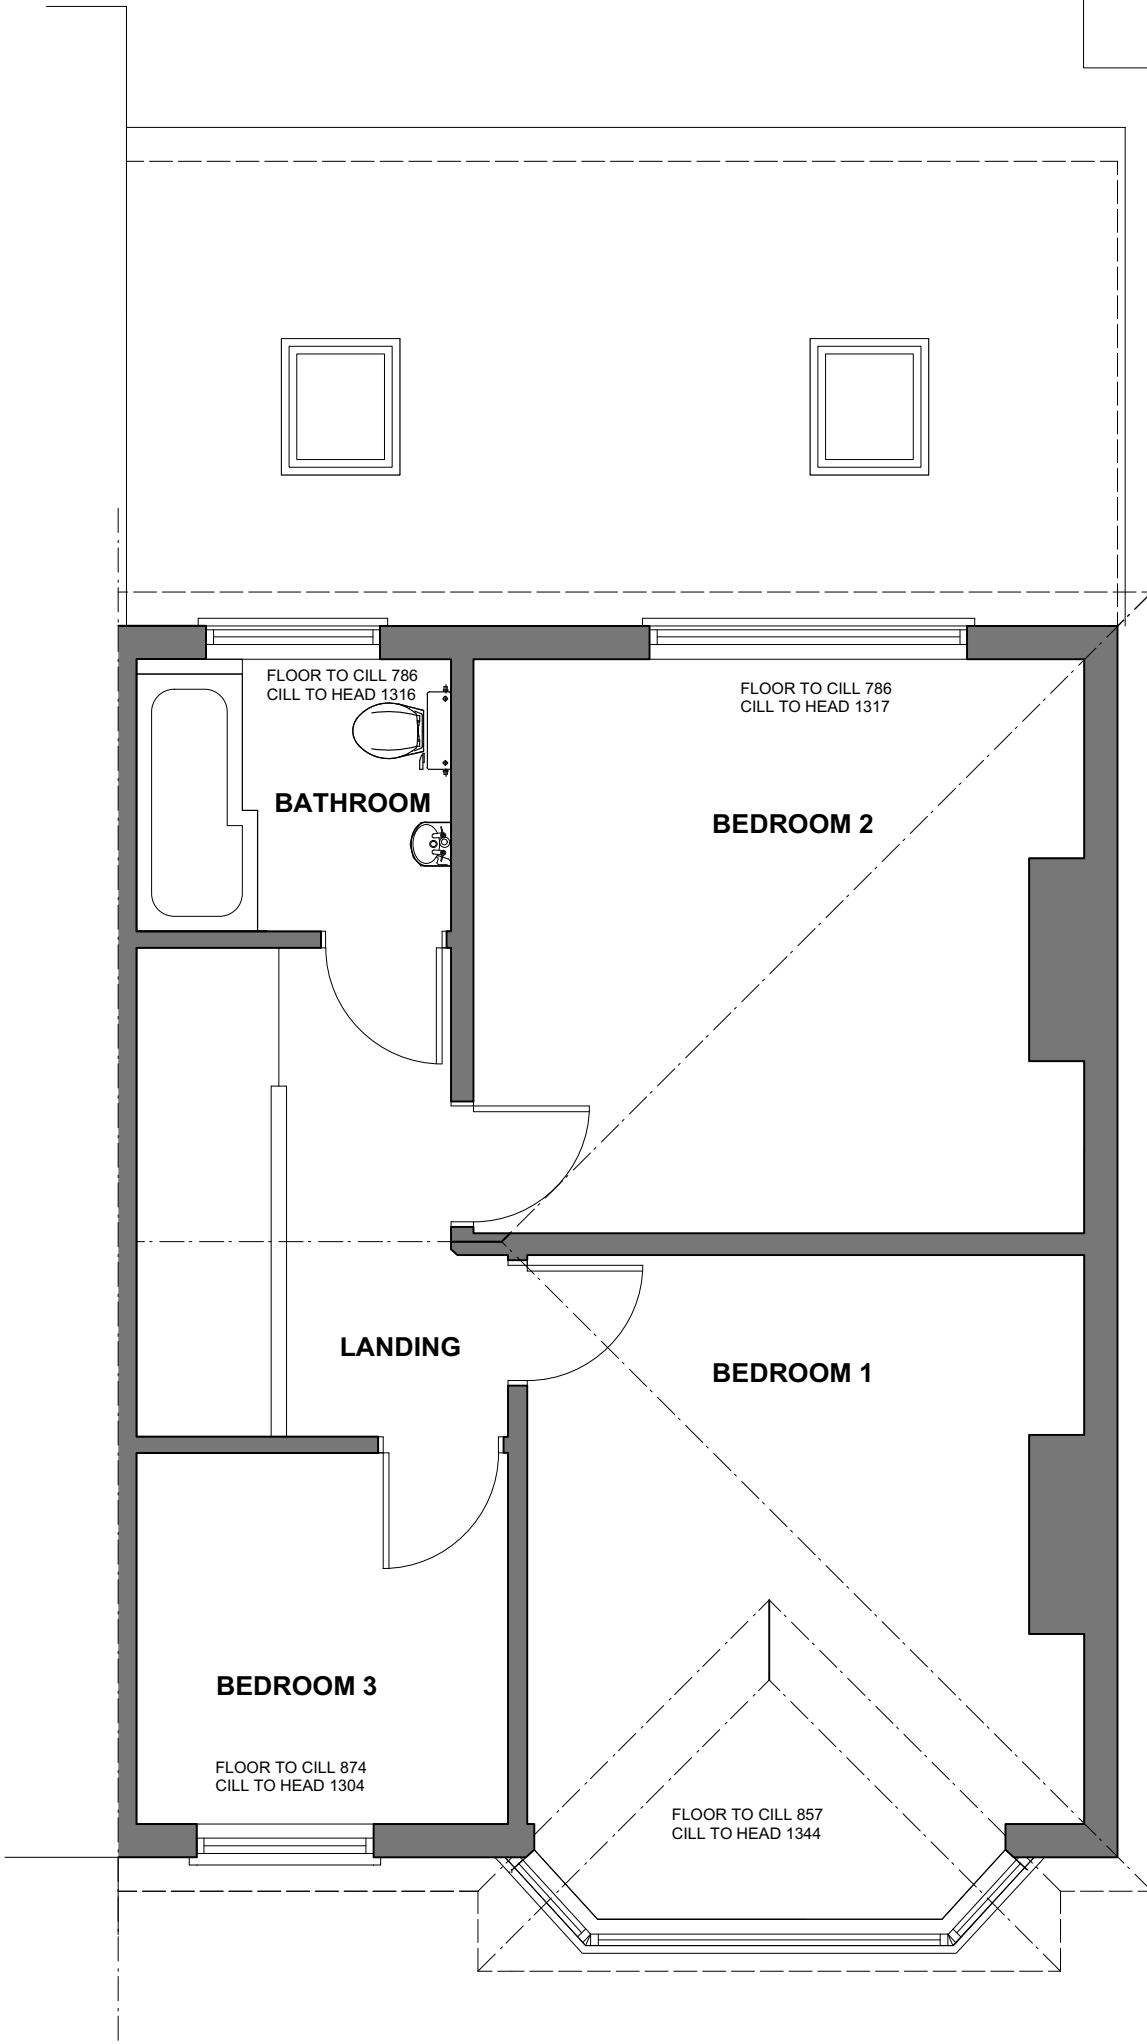


scale Bar

 

EXISTING FIRST FLOOR PLAN SCALE 1;50

| | | |
|-----------------|---|----------|
| 1423.AL(0) 02 | | A |
| Client: | Eamon Clarke | |
| Project: | Proposed Conversion of Existing garage into a study and proposed Two storey side Extension, at No 18 Wyedale Avenue B99 2QG | |
| Drawing: | Existing First floor Plan | |
| Scale: | 1:50 | @ A3 |
| Date: | November 2021 | |
| Drawn: | LJD | Checked: |