



West Elevation

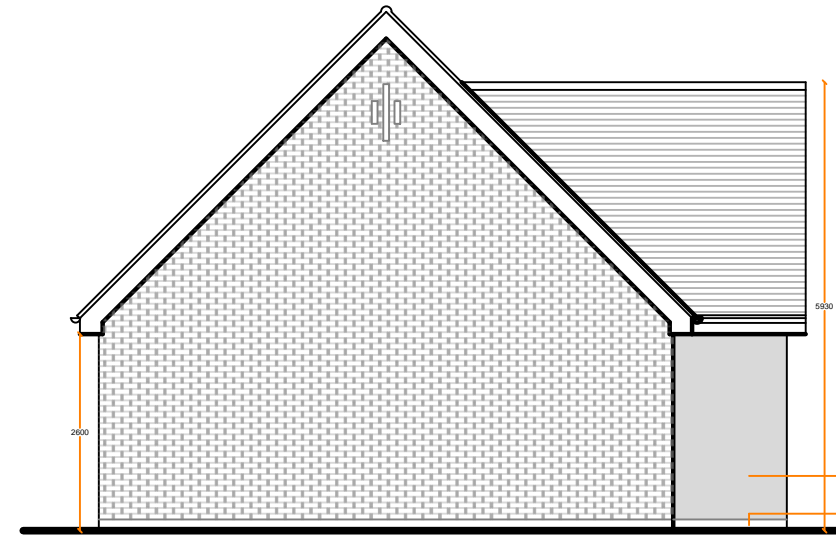


North Elevation

Through colour smooth faced rendered
Class B engineering bricks below dpc

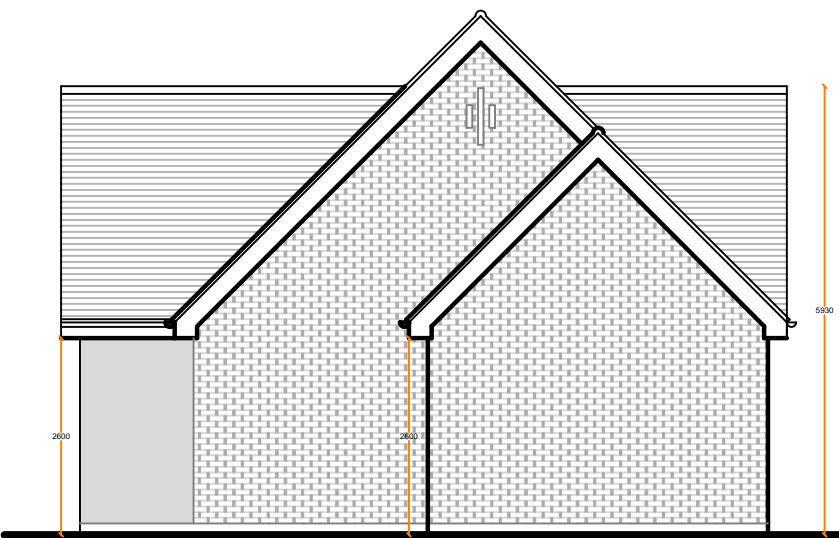


South Elevation

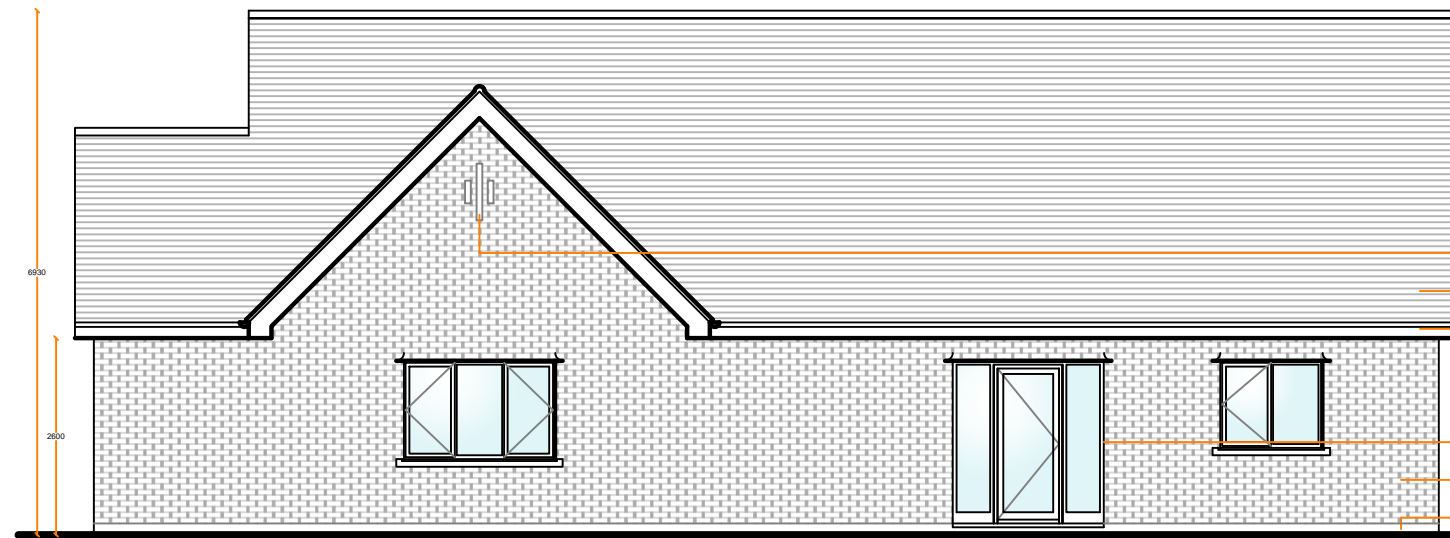


East Elevation

Decorative slot details to gables
Slate roof
Pvc soffits, fascias and rainwater goods
Upvc framed windows and doors
Face brickwork
Class B engineering bricks below dpc

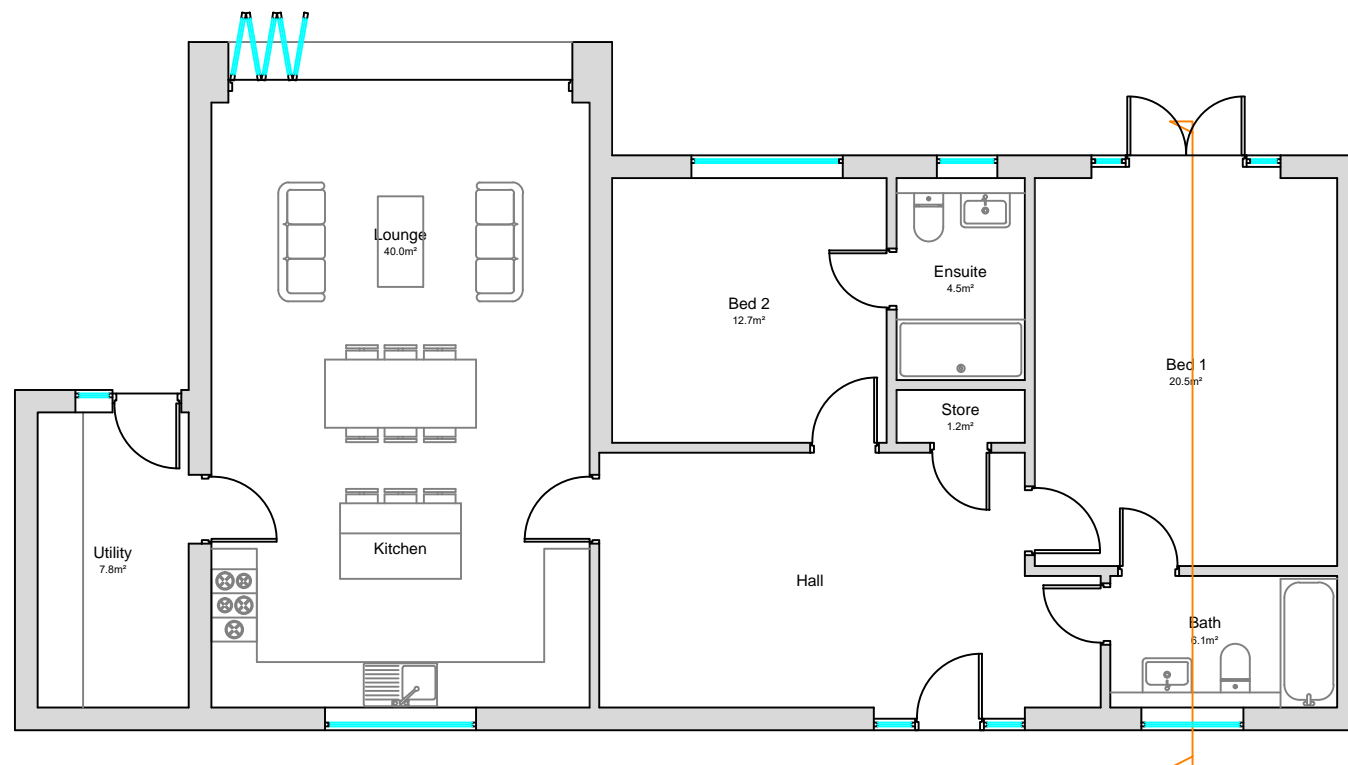

Ground Floor Plan
GIA - 118.2m²

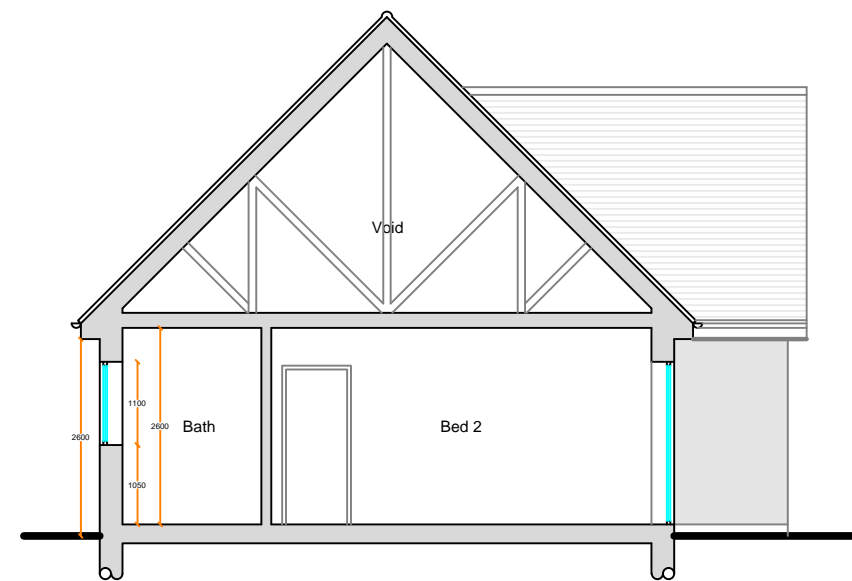

Typical Section

rev	date	description
C	30/03/22	section amended
B	23/03/22	bathroom doors amended
A	23/02/22	layout amended

client
Keith Walton

project
Proposed Dwelling

Melross
General Lane
Melbourne
YO42 4SZ

drawing title
Sketch Layout

scale
1:100 @ A3

date
February 2022

drawing No.
21.3332-05

rev.
C

