




North Elevation

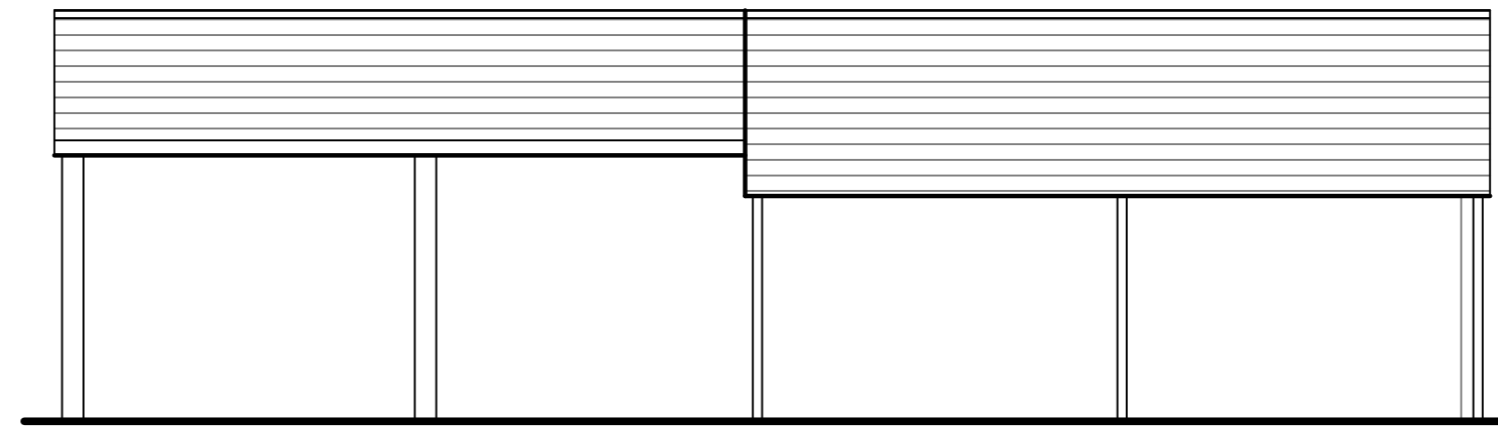


West Elevation

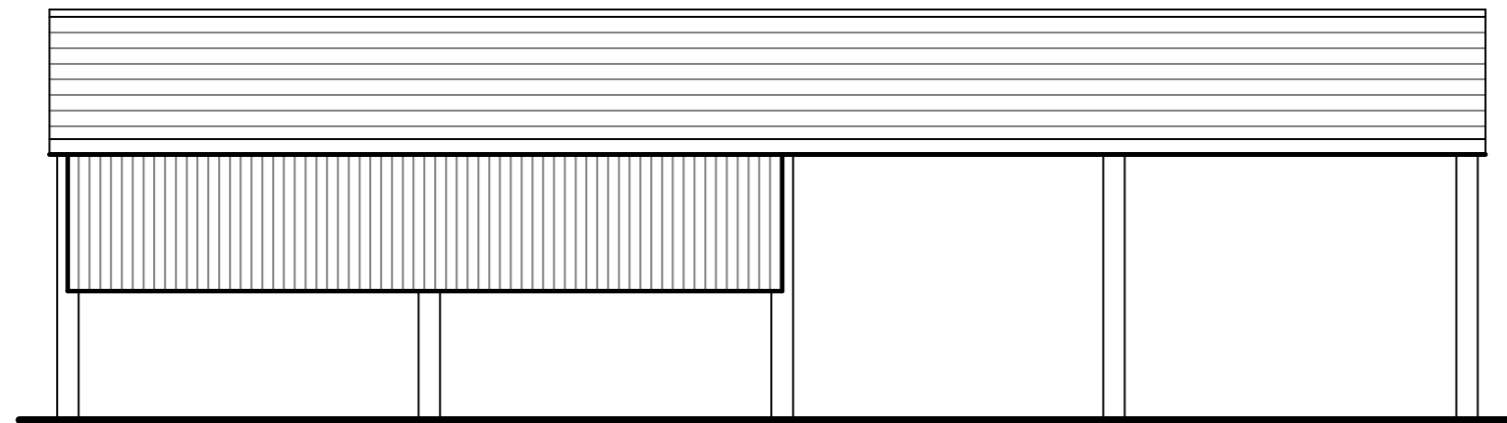

East Elevation

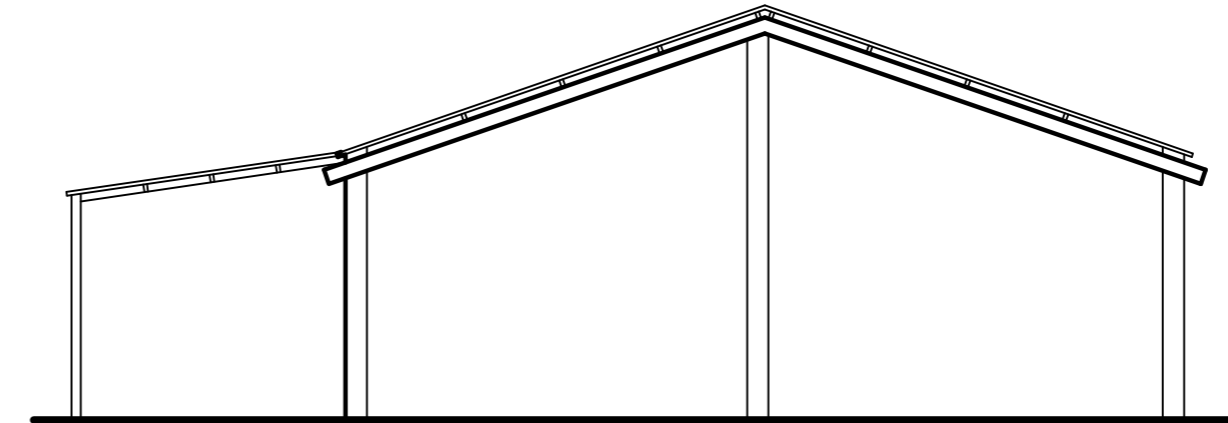

South Elevation

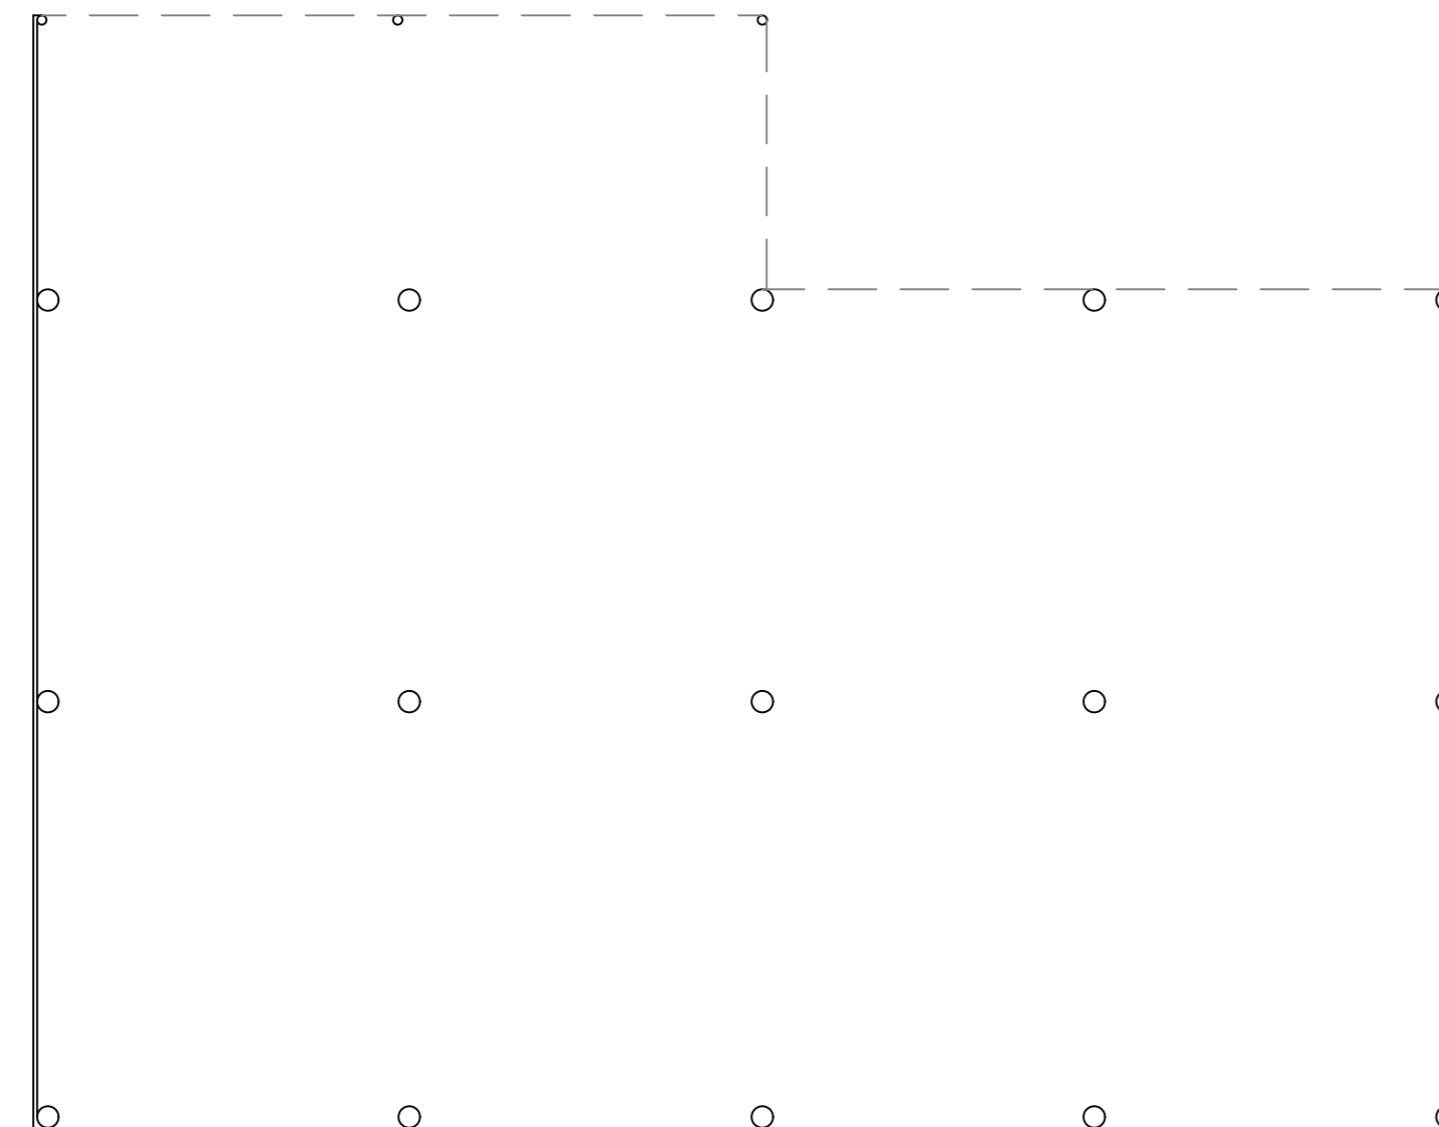

Barn Floor Plan

rev	date	description

client

Keith Walton

project  
Proposed Dwelling

Melross  
General Lane  
Melbourne  
YO42 4SZ

drawing title  
General Arrangement  
-as existing-

**Barn**

scale  
1:100 @ A2

date  
February 2022

drawing No.  
21.3332-04

rev.  
-