


TREWIN DESIGN ARCHITECTS

1 Stanhope Square Holsworthy Devon EX22 6DR - 01409253013
www.trewin-design.co.uk - create@trewin-design.co.uk

This drawing has been prepared solely for the purposes of the stage indicated on the drawing. As such this drawing may not include sufficient detail for any stage beyond that indicated. This drawing forms part of an information pack relating to the indicated stage and should be read in conjunction with all other drawings, reports specifications and schedules, including those from other Consultants. Contractors must check all dimension on site before fabrication. As built drawings are not based on surveyed information unless stated otherwise. Only figured dimensions are to be worked from. All discrepancies to be reported to Trewin Design Architects Ltd before proceeding. Copyright - All rights reserved.

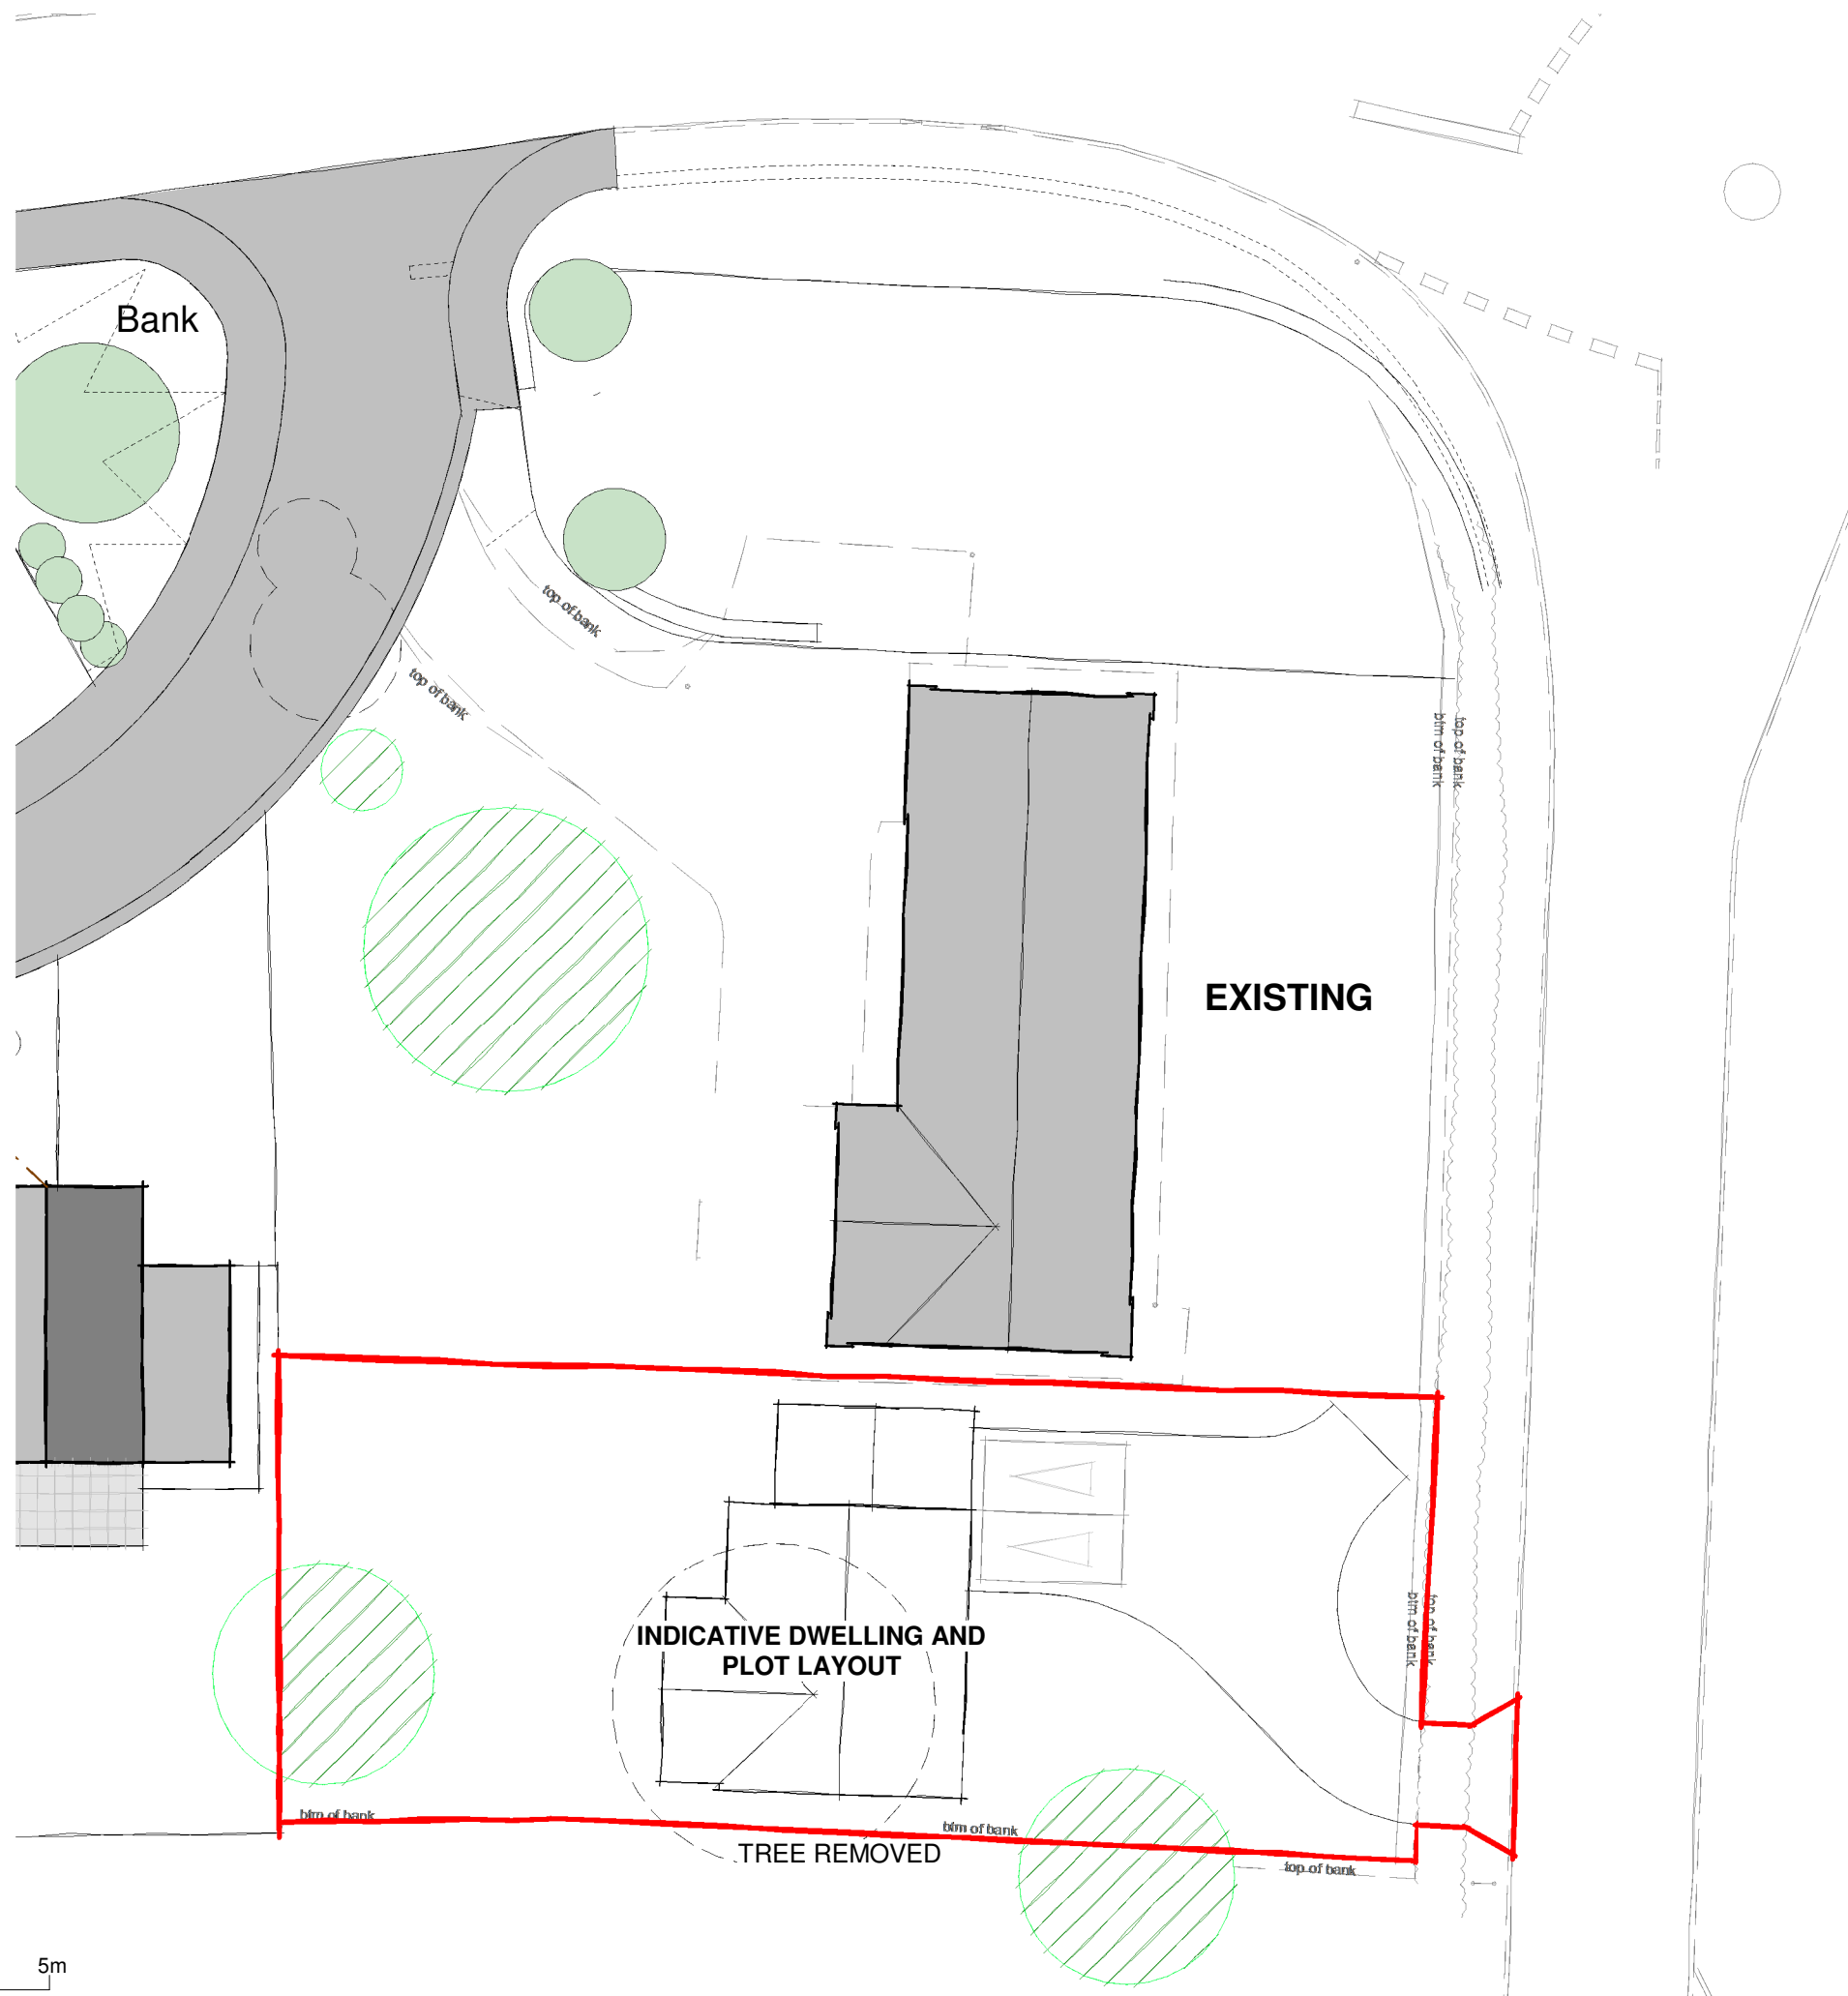

Site Plan

1 : 250



Drawing title			
Plot A - Illustrative Layout			
Job title			
New Dwellings Barn Park			
Client			
Hicks, Mr K			
Drawn by	MJ	Stage	CD - Concept Design
Checked by	MJ	Issued for	Preliminary
Date	08/04/2022	Scale @ A3	1 : 250
Drawing number			Revision
08271-TDA-DR-CD-0012			P01
Revision	Description	Date	Initials