
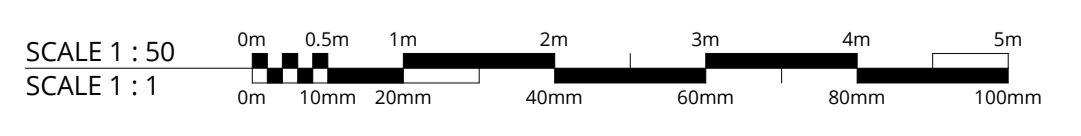
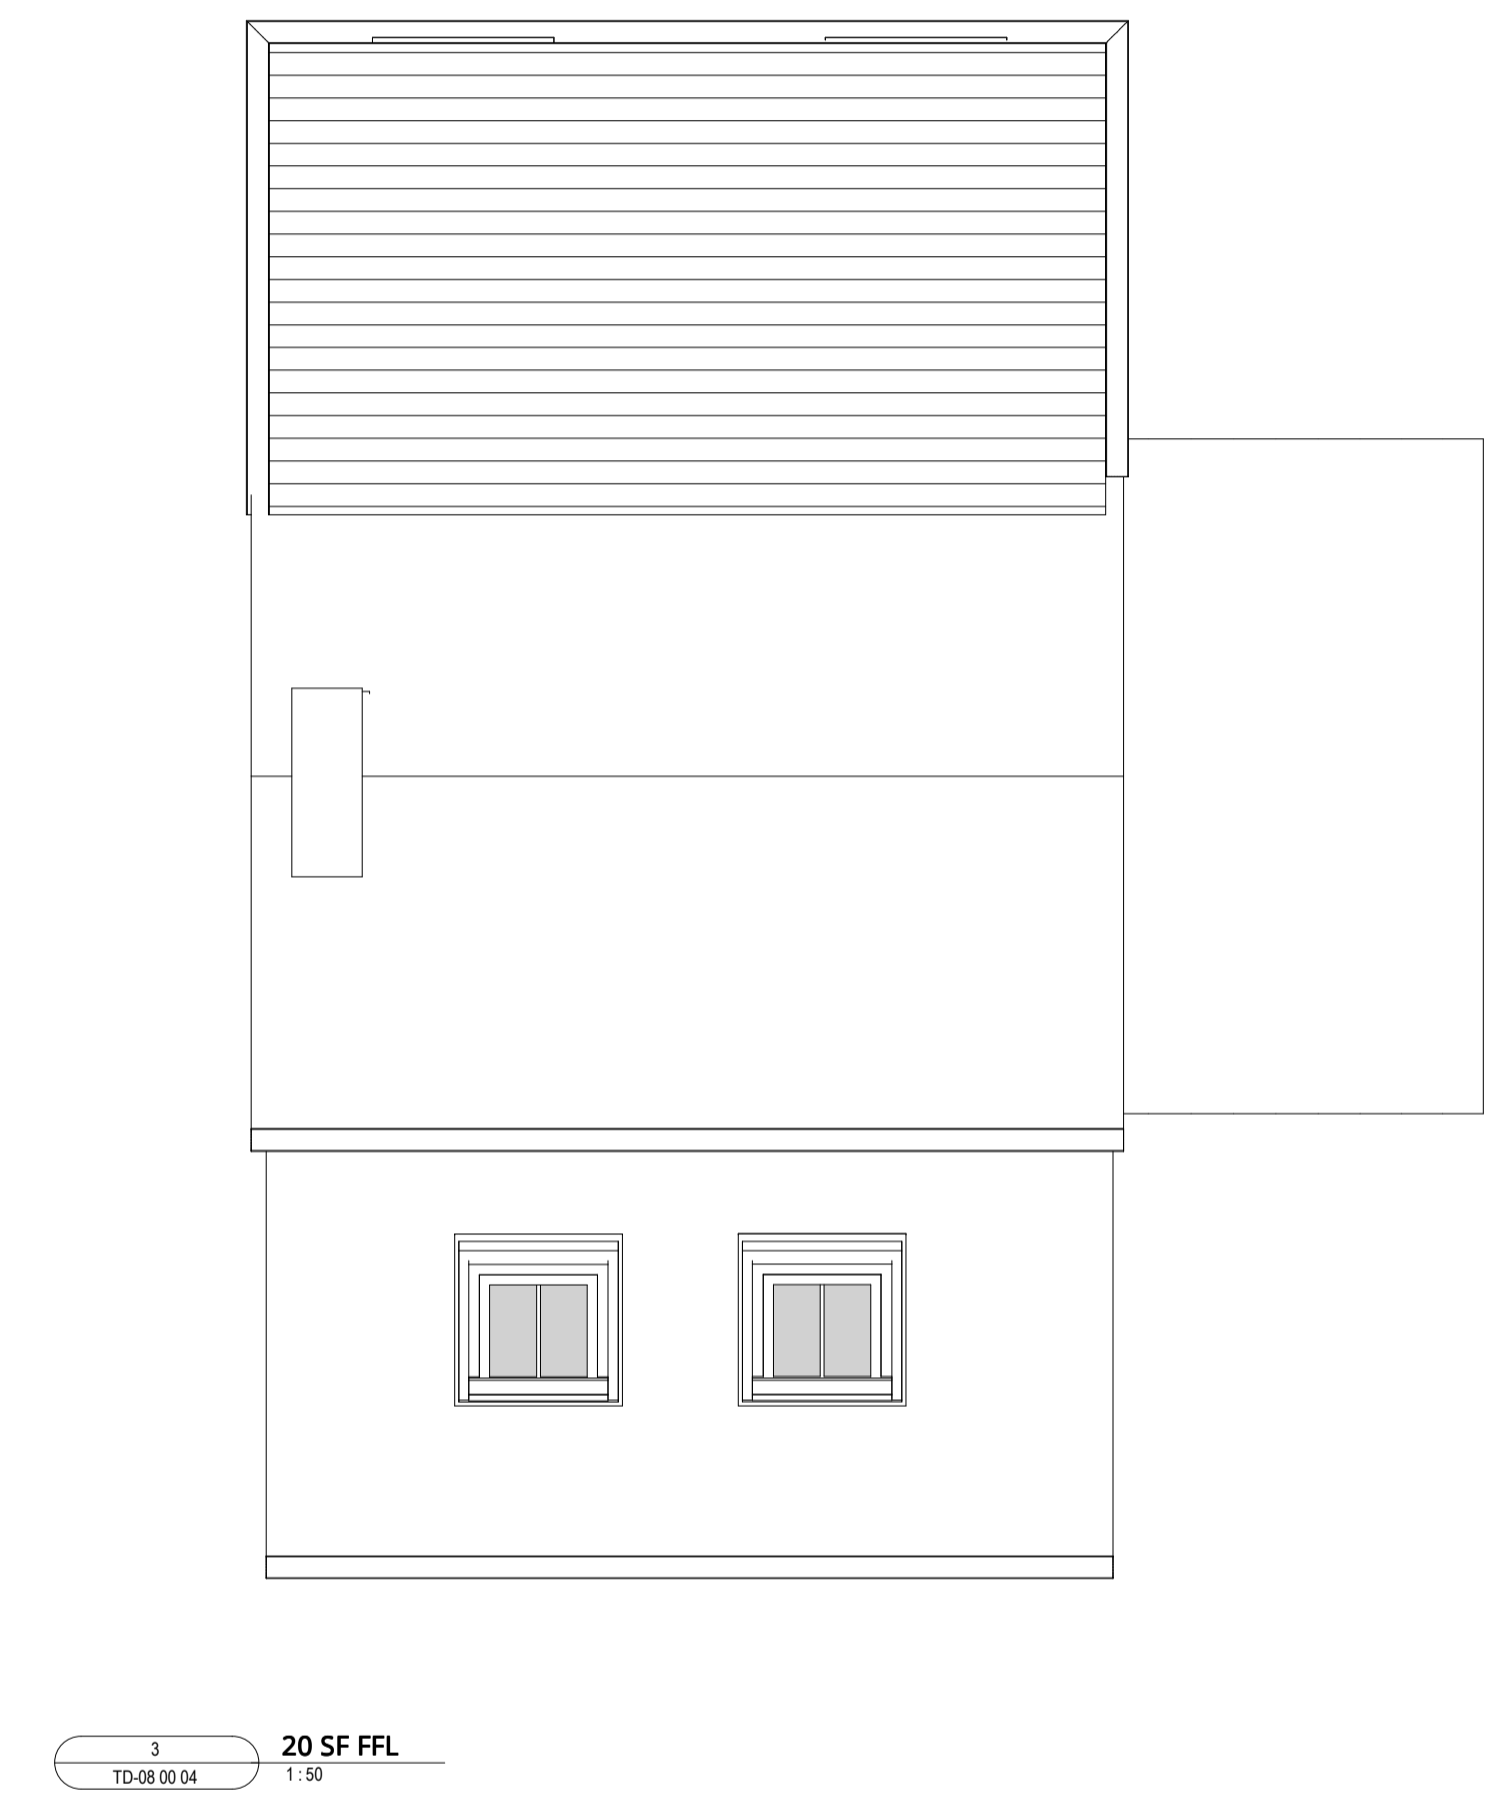
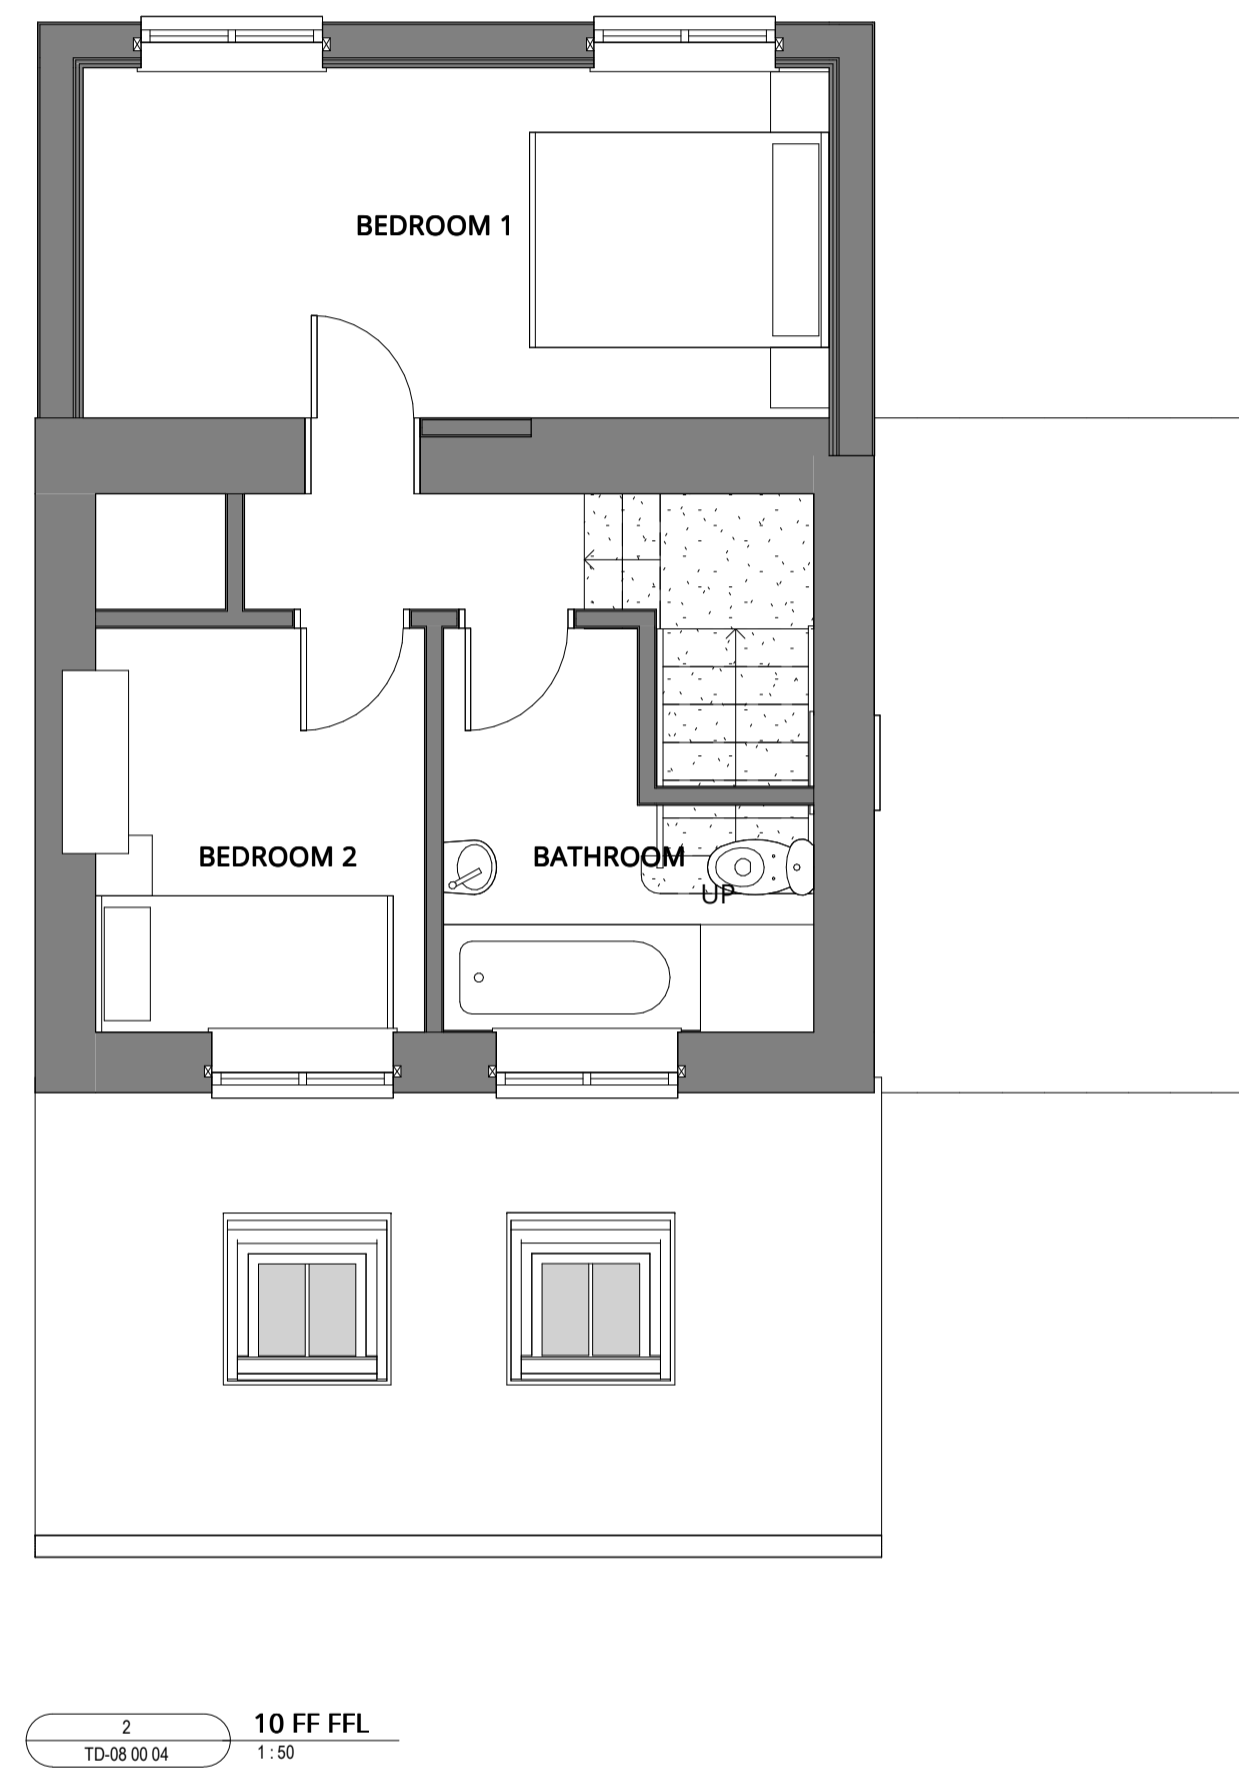


Copyright of this drawing is the property of SK-Architecture Ltd. It must not be reproduced or amended nor used in the execution of any works whether in conjunction with the proposed works for which it is prepared or otherwise without the express consent in writing of SK-Architecture Ltd.

For information only DO NOT SCALE

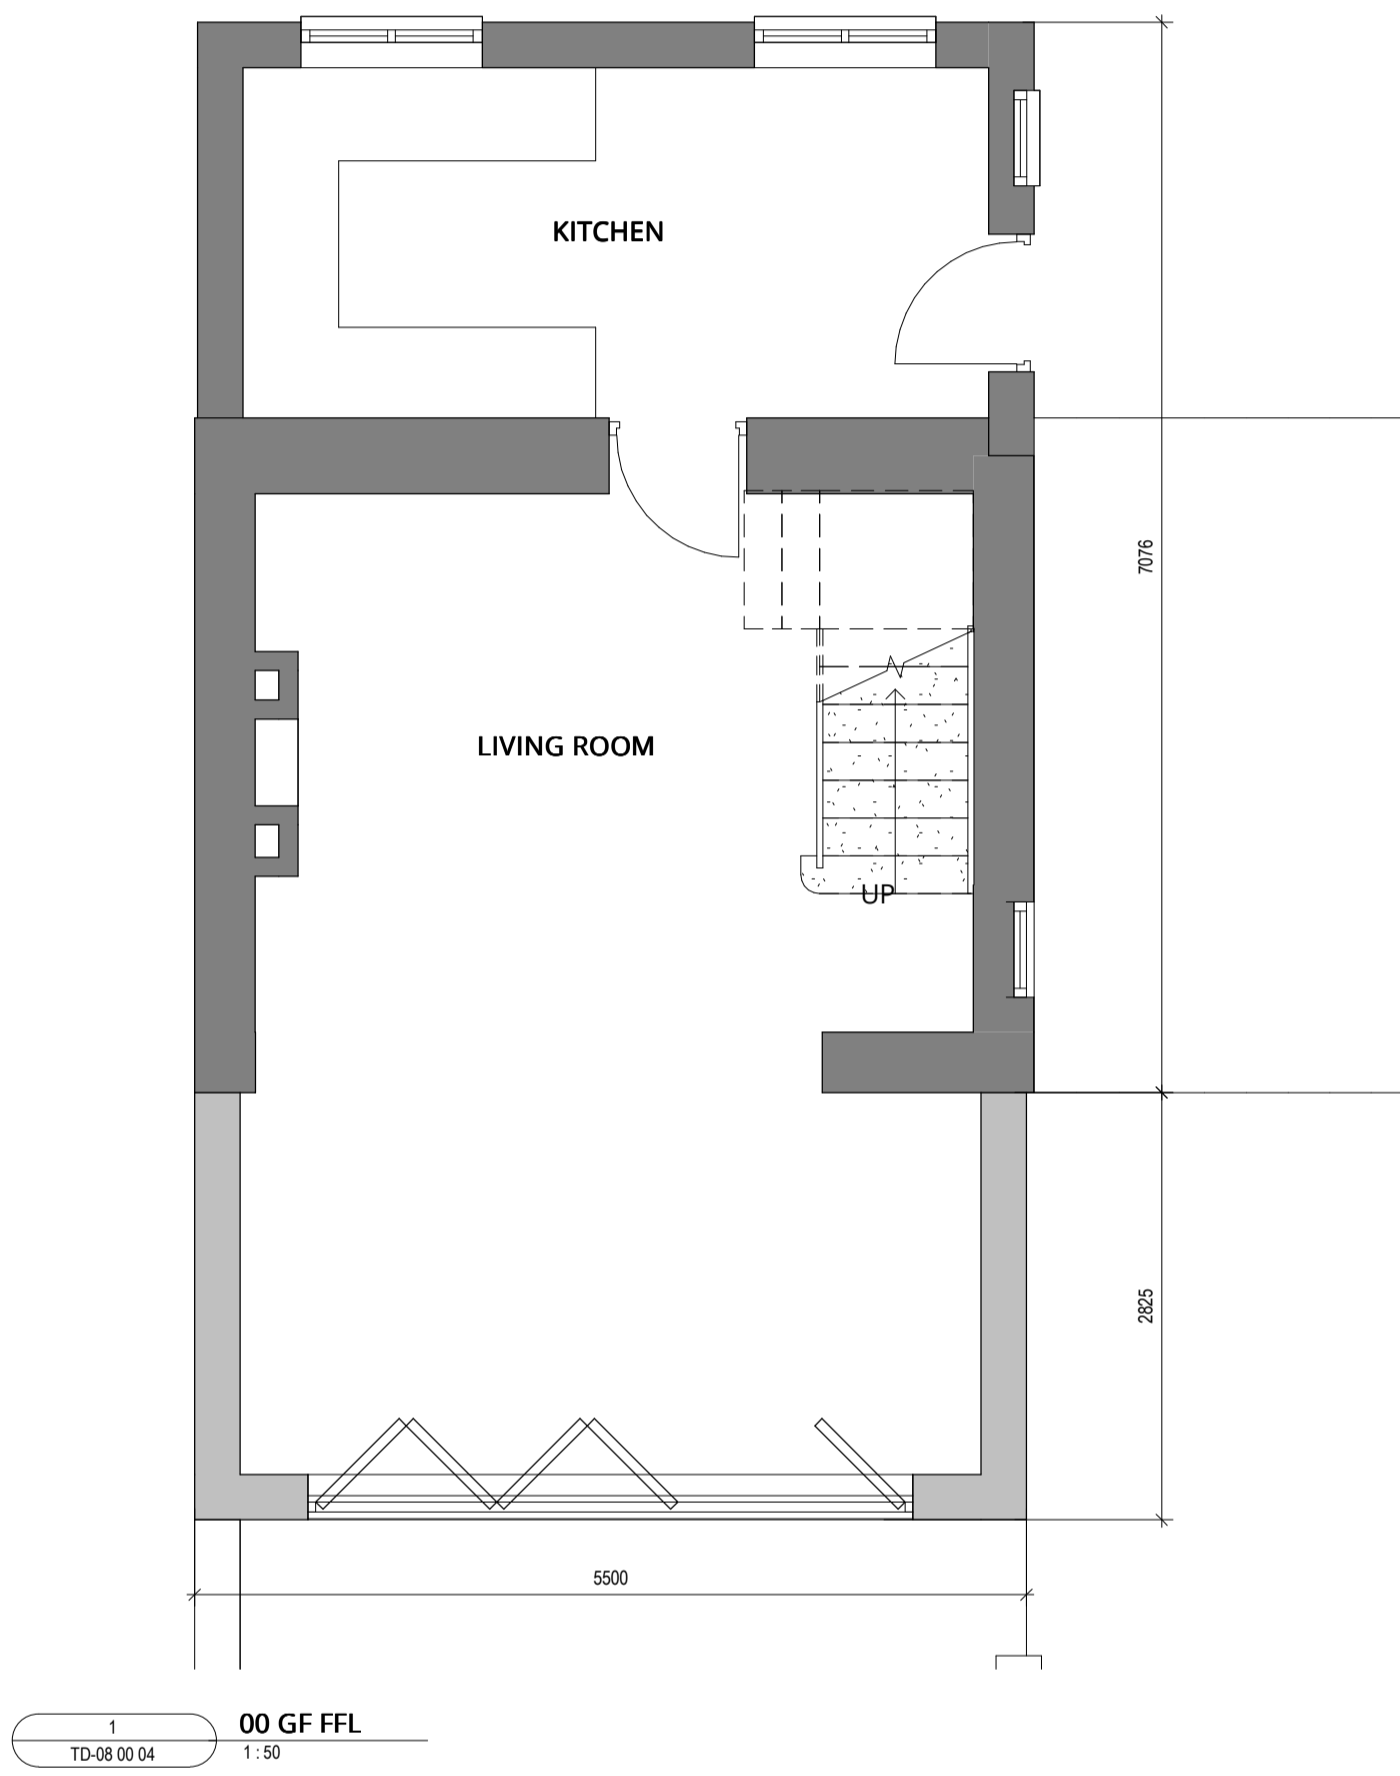

ISSUE 29/03/22  
D1/02  
PLAN  
NMS

Revision	Description	Date
----------	-------------	------

**SK ARCHITECTURE**

Client  
**KIRSTEN HALL**

Project  
**1 THE DRIFT, COLLYWESTON**

Drawing  
**Floor Plans as Proposed**

Scale  
1:50 @ A3

Date  
29/03/22

Project No. **068** Drawing No. **SKA TD-08 00 04** Revision **D02**

PLANNING