

Copyright of this drawing is the property of SK-Architecture Ltd. It must not be reproduced or amended nor used in the execution of any works whether in conjunction with the proposed works for which it is prepared or otherwise without the express consent in writing of SK-Architecture Ltd.

For information only DO NOT SCALE



3 Front Elevation
TD-08 70 02 1:50




1 Side Elevation
TD-08 70 02 1:50



2 Rear Elevation
TD-08 70 02 1:50



4 3D View 1
TD-08 70 02

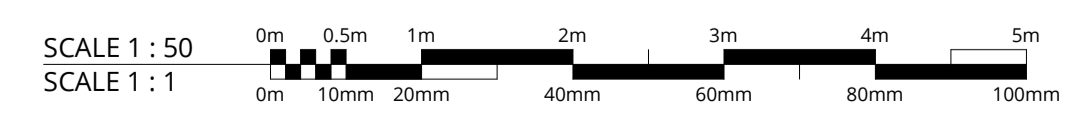

Revision	Description	Date
SK ARCHITECTURE		
Client KIRSTEN HALL		
Project 1 THE DRIFT, COLLYWESTON		
Drawing ELEVATIONS AS PROPOSED		
Scale 1:50 @ A3	Date 29/03/22	
Project No. 068	Drawing No. SKA TD-08 70 02	Revision D02

PLANNING