



Copyright of this drawing is the property of SK-Architecture Ltd. It must not be reproduced or amended nor used in the execution of any works whether in conjunction with the proposed works for which it is prepared or otherwise without the express consent in writing of SK-Architecture Ltd.


For information only DO NOT SCALE

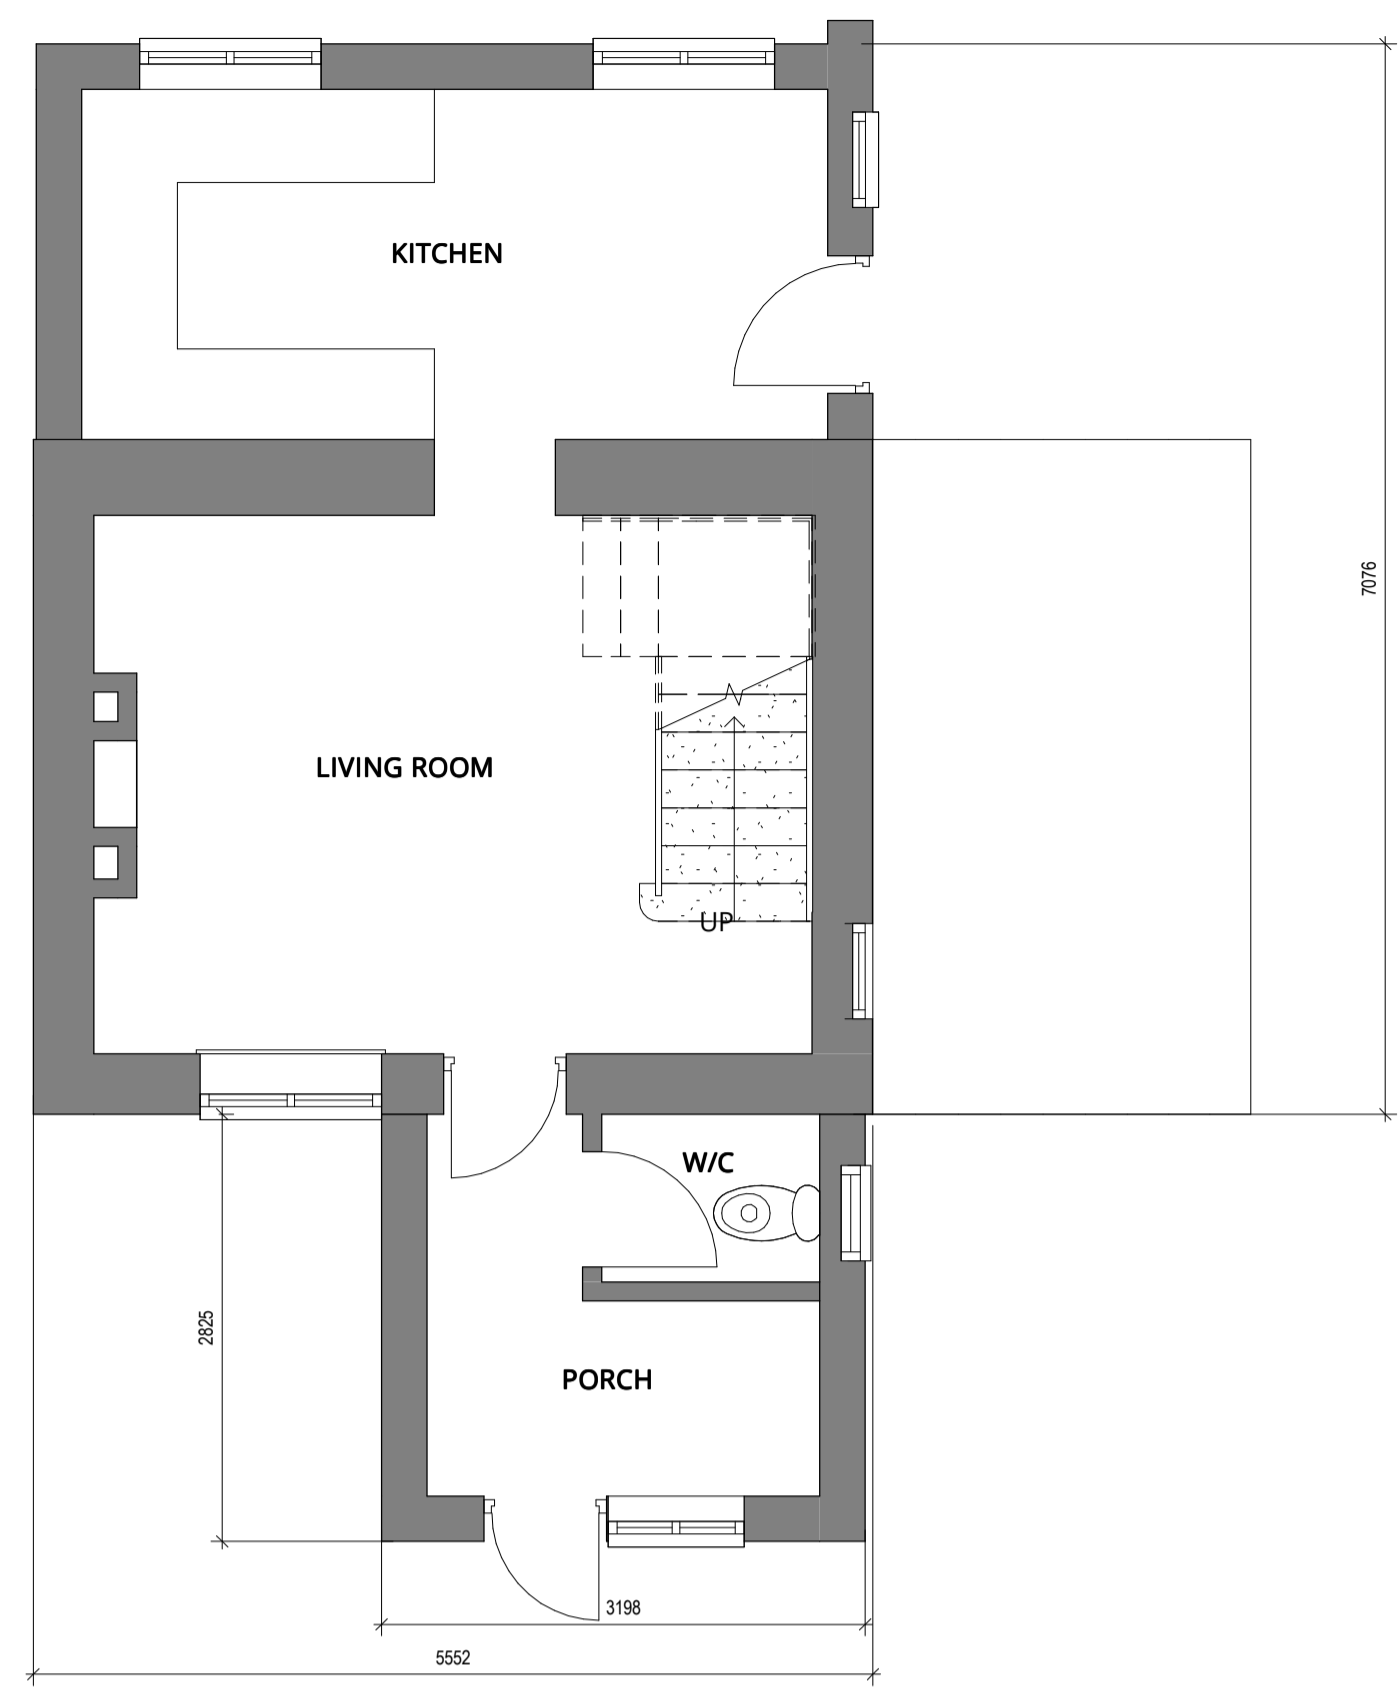


4 00 GF FFL  
TD-08 70 01 1:50

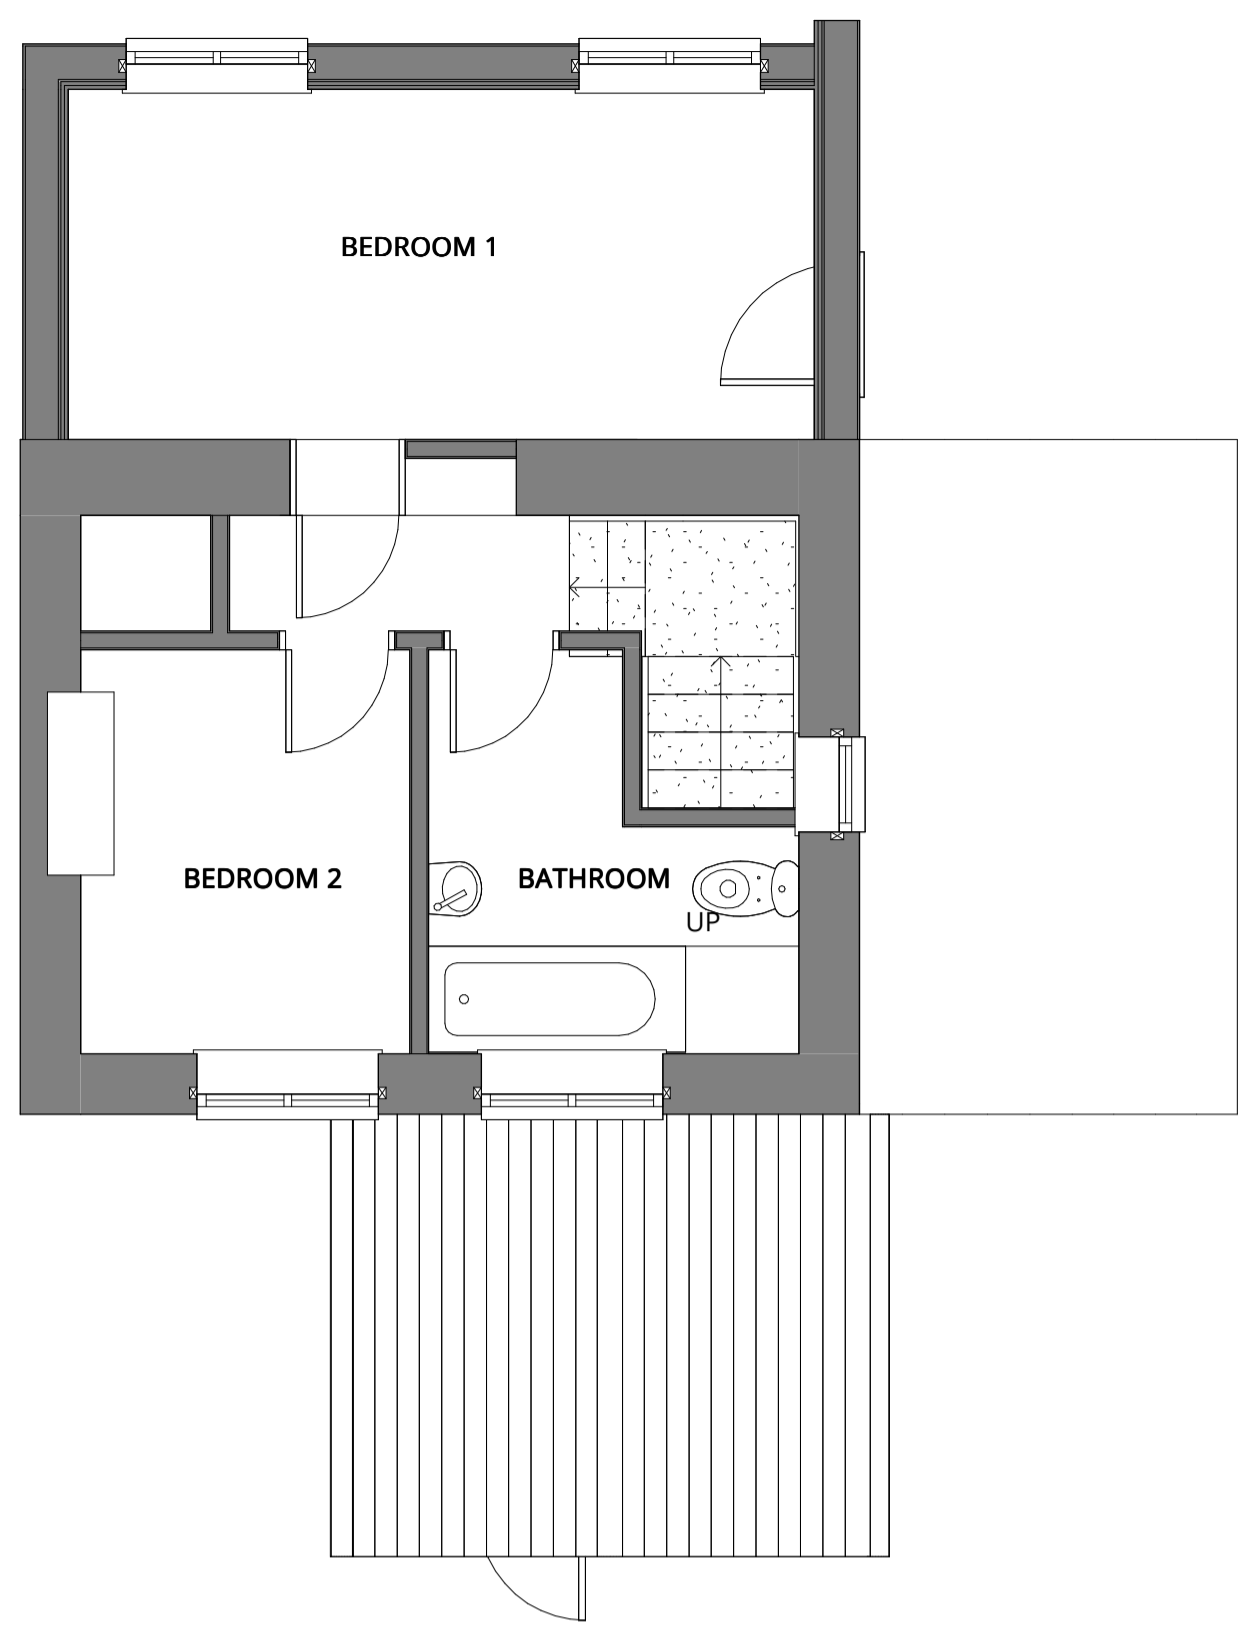

5 10 FF FFL  
TD-08 70 01 1:50

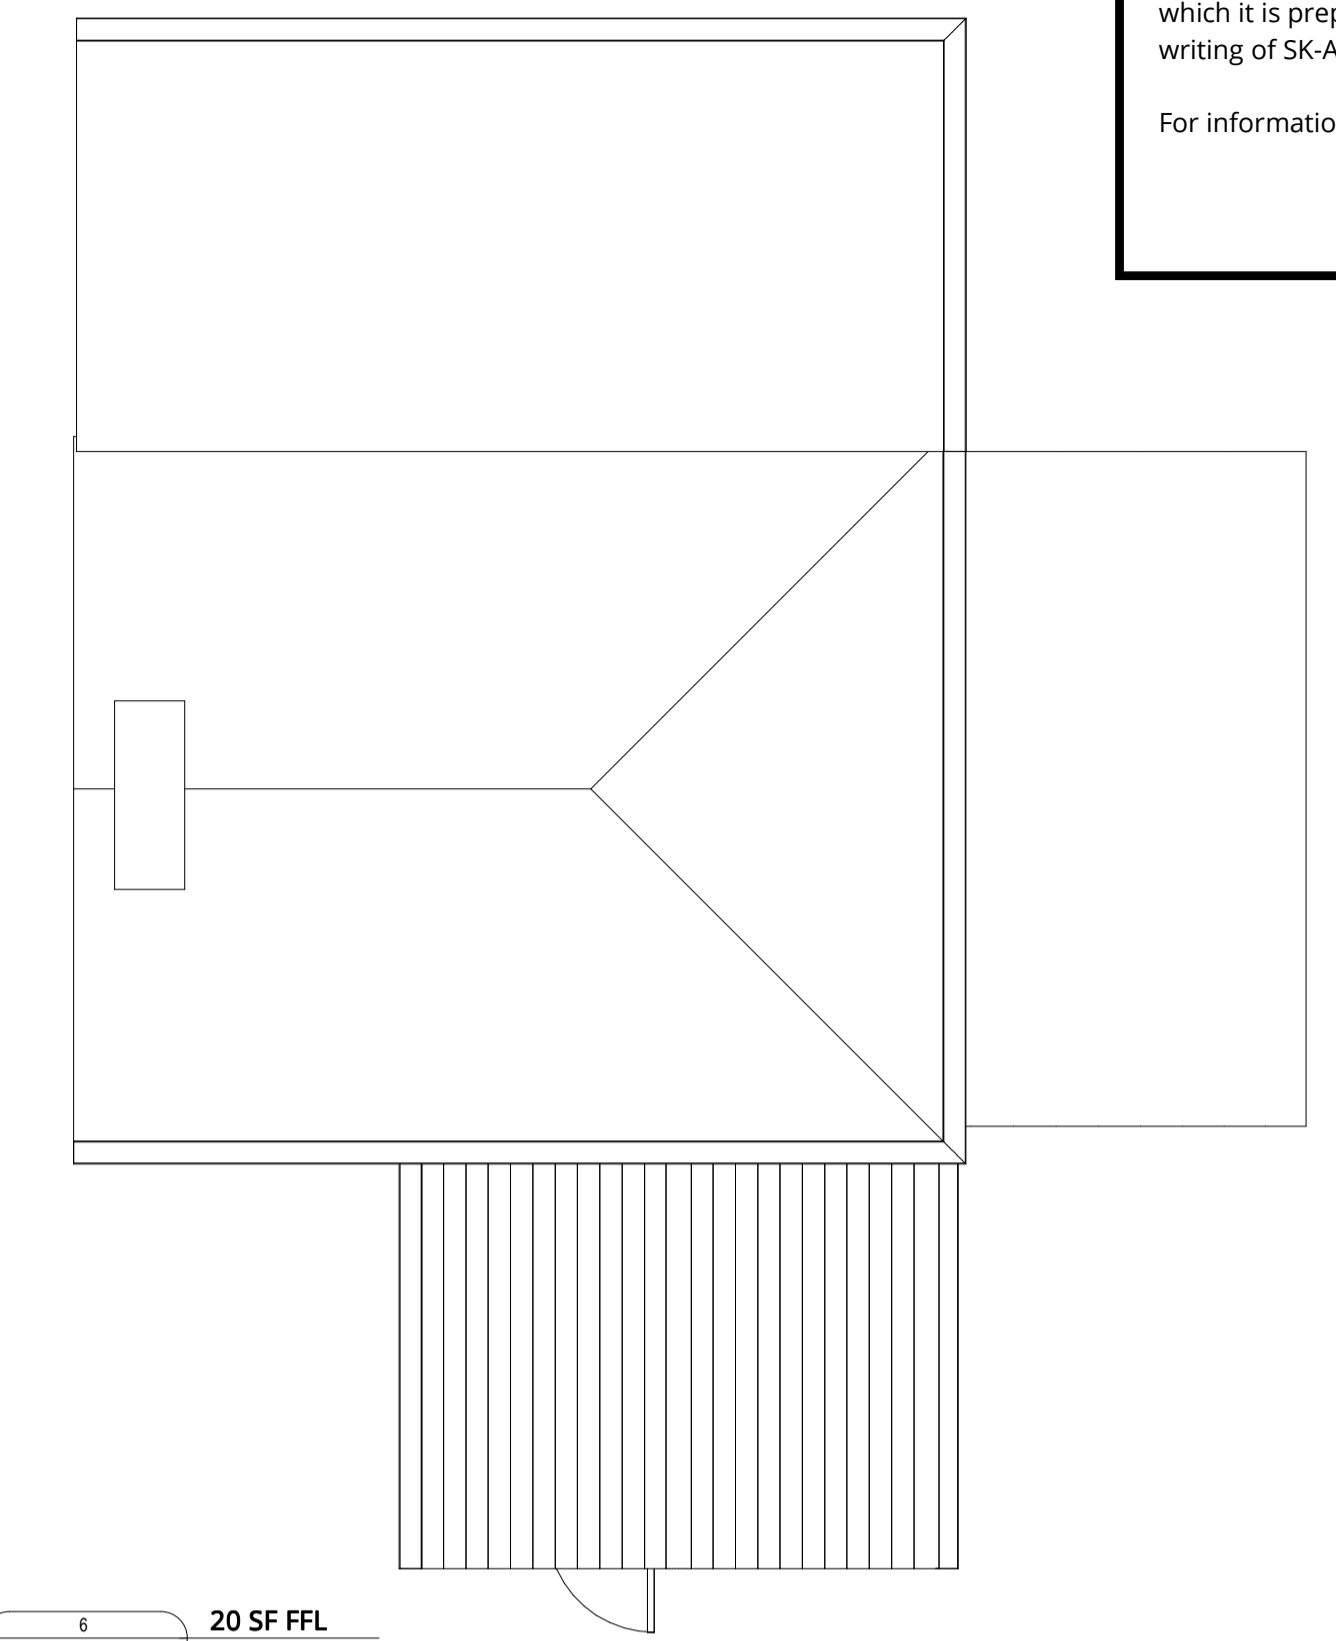


6 20 SF FFL  
TD-08 70 01 1:50

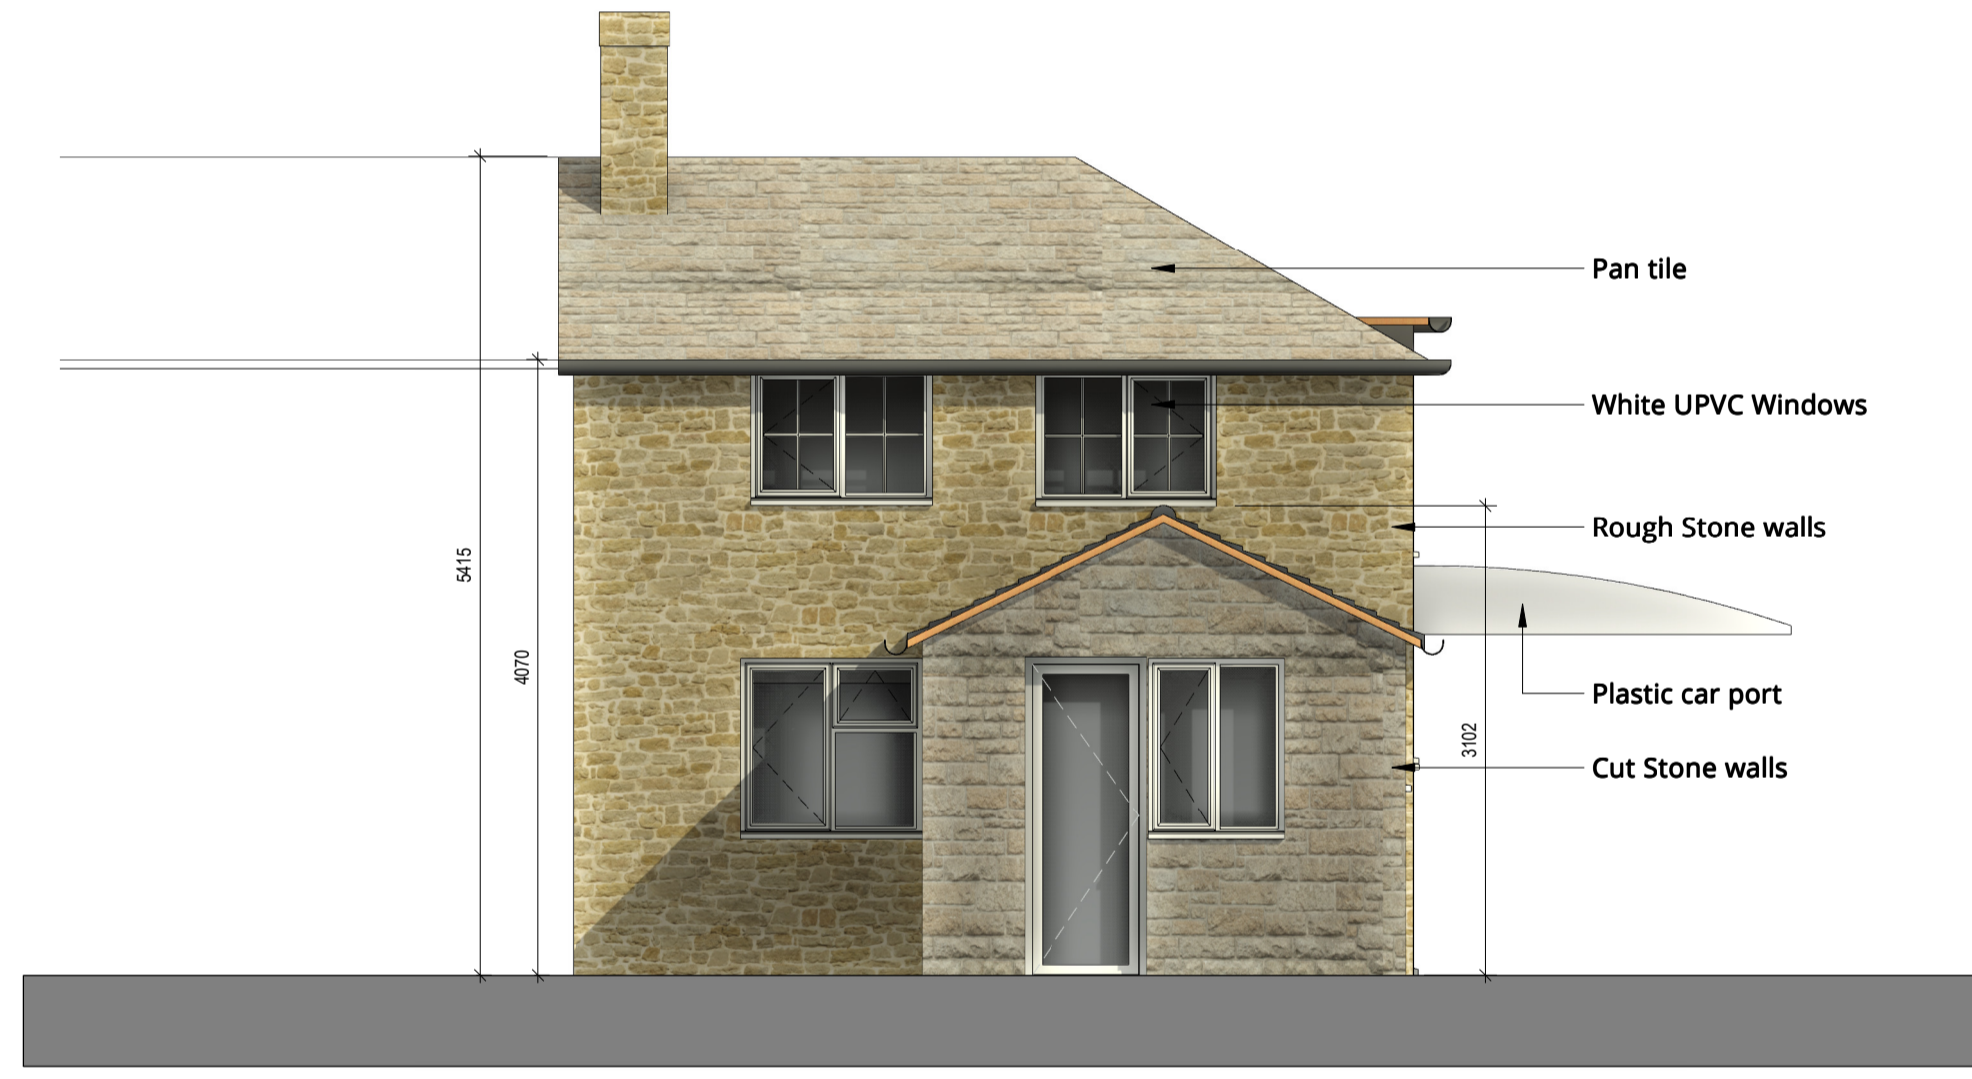


3 South Elevation  
TD-08 70 01 1:50



1 East Elevation  
TD-08 70 01 1:50

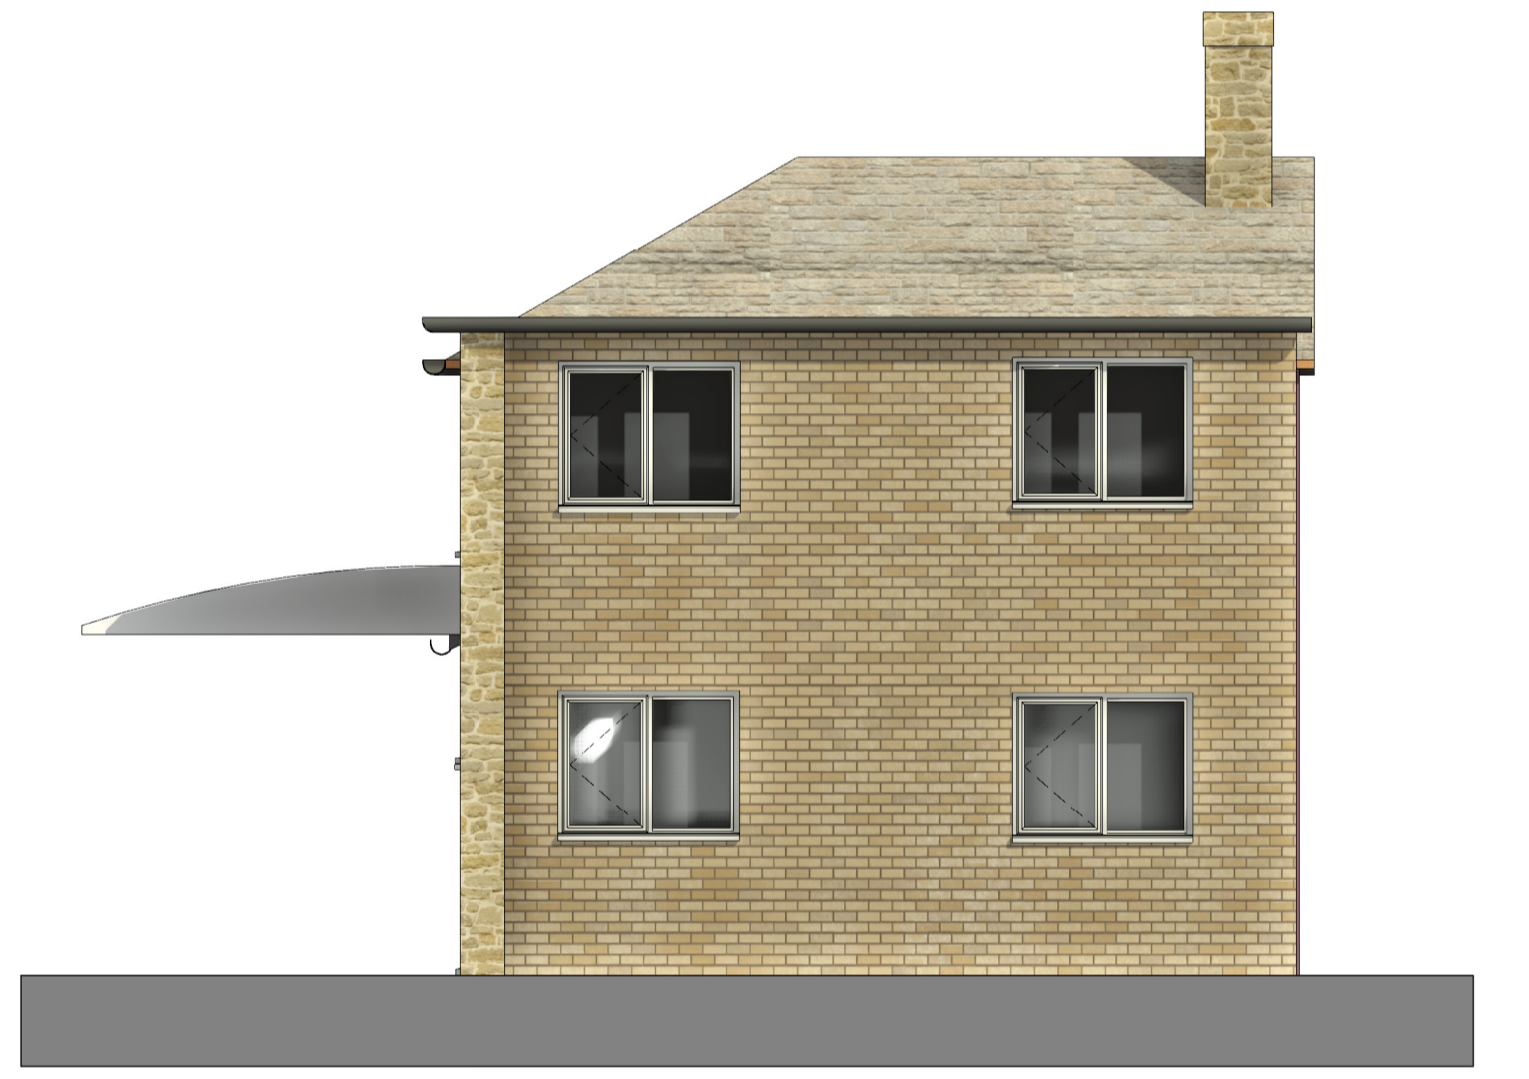

2 North Elevation  
TD-08 70 01 1:50

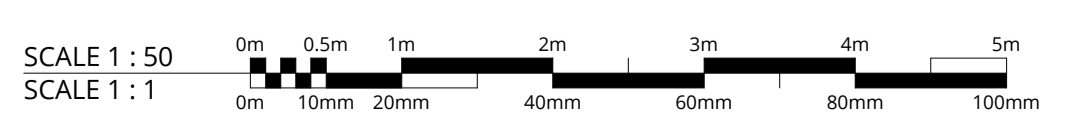

Revision	Description	Date
ISSUE 16/03/21	31/03/21	COM
		MINT

**SK ARCHITECTURE**

Client  
**KIRSTEN HALL**

Project  
**1 THE DRIFT, COLLYWESTON**

Drawing  
**PLANS AND ELEVATIONS AS EXISTING**

Scale  
1:50 @ A3

Date  
16/03/21

Project No. **068** Drawing No. **SKA TD-08 70 01** Revision **D02**

PLANNING