



01 PROPOSED SITE/ FLOOR PLAN
1:200 @ A1




02 SIDE (NORTH WEST) ELEVATION
1:200 @ A1

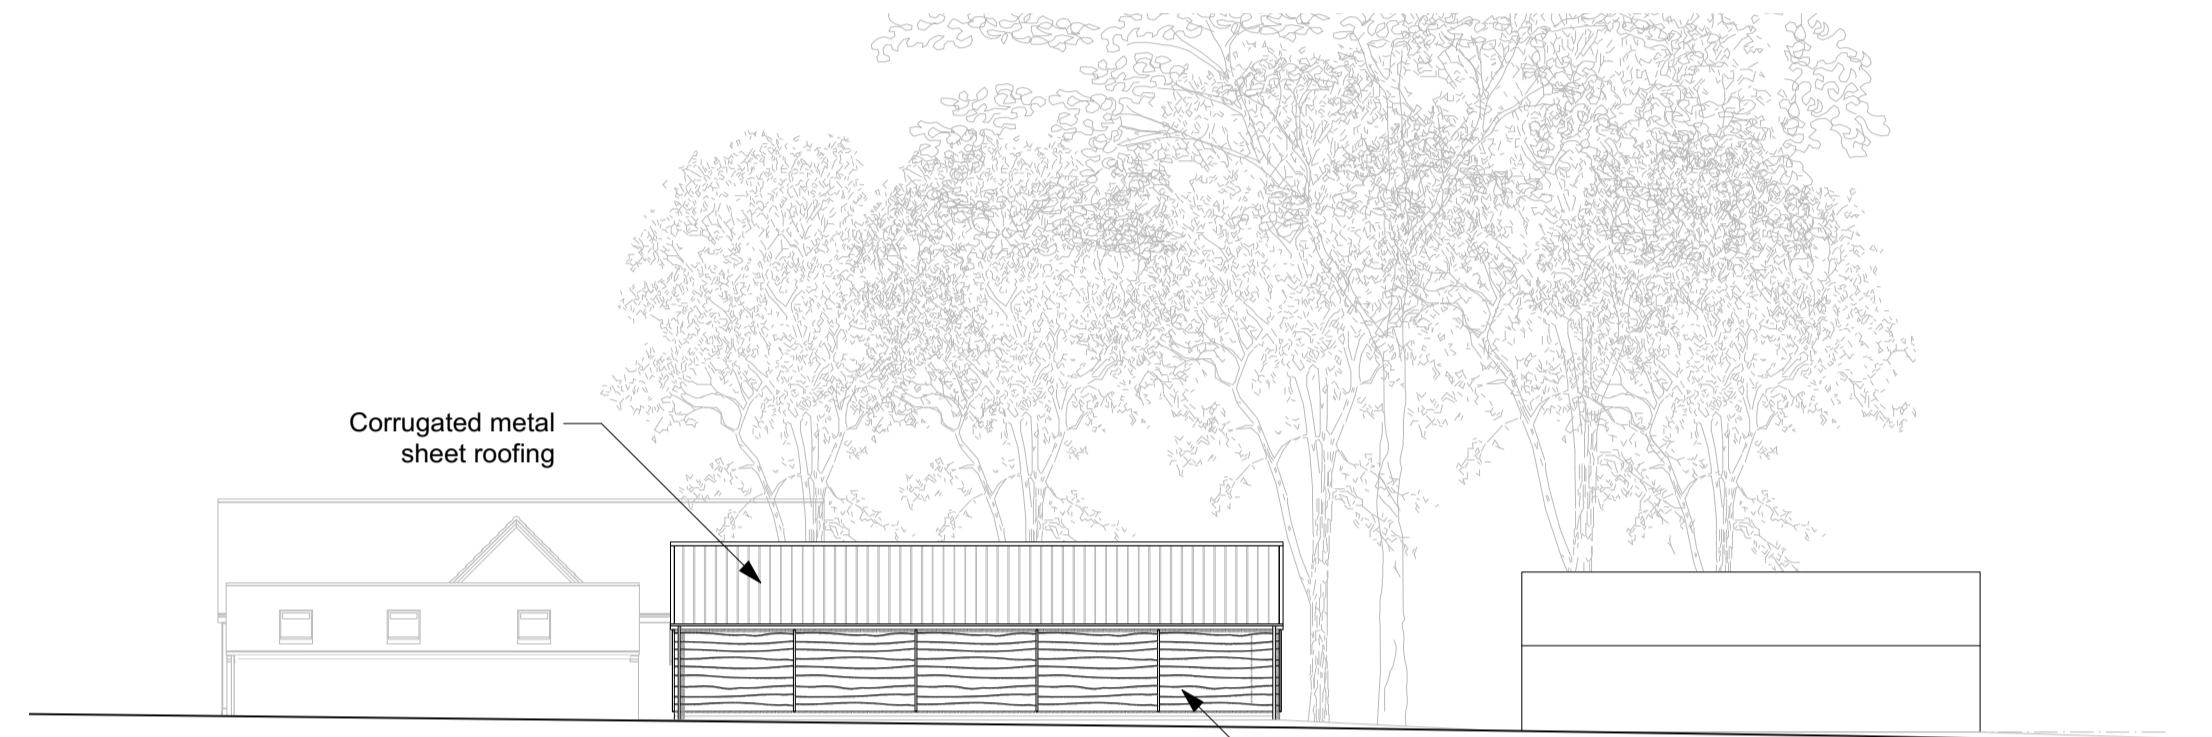

03 SIDE (SOUTH EAST) ELEVATION
1:200 @ A1

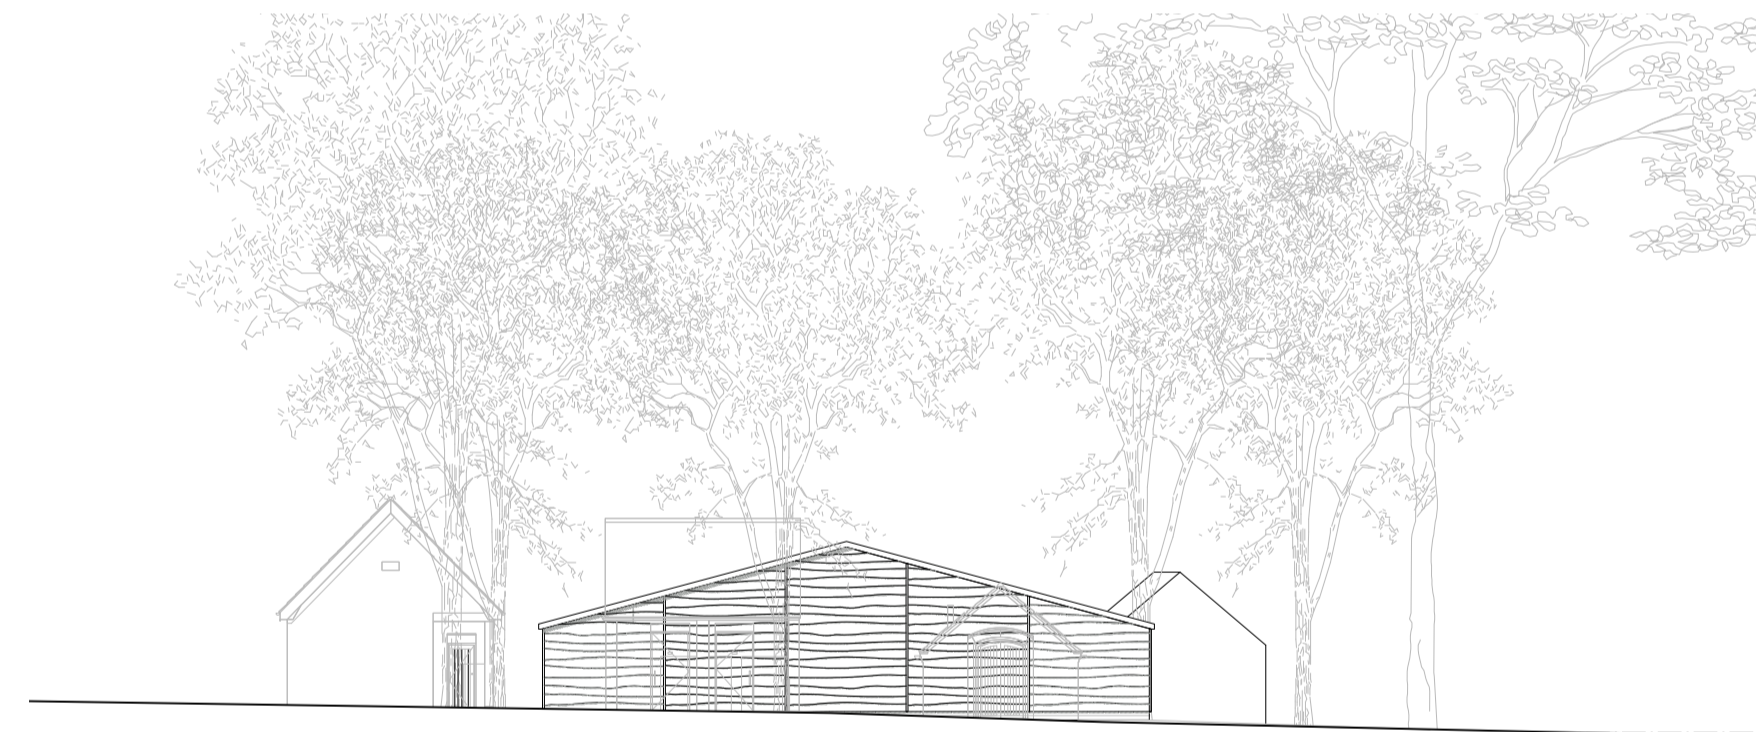

04 REAR (SOUTH WEST) ELEVATION
1:200 @ A1

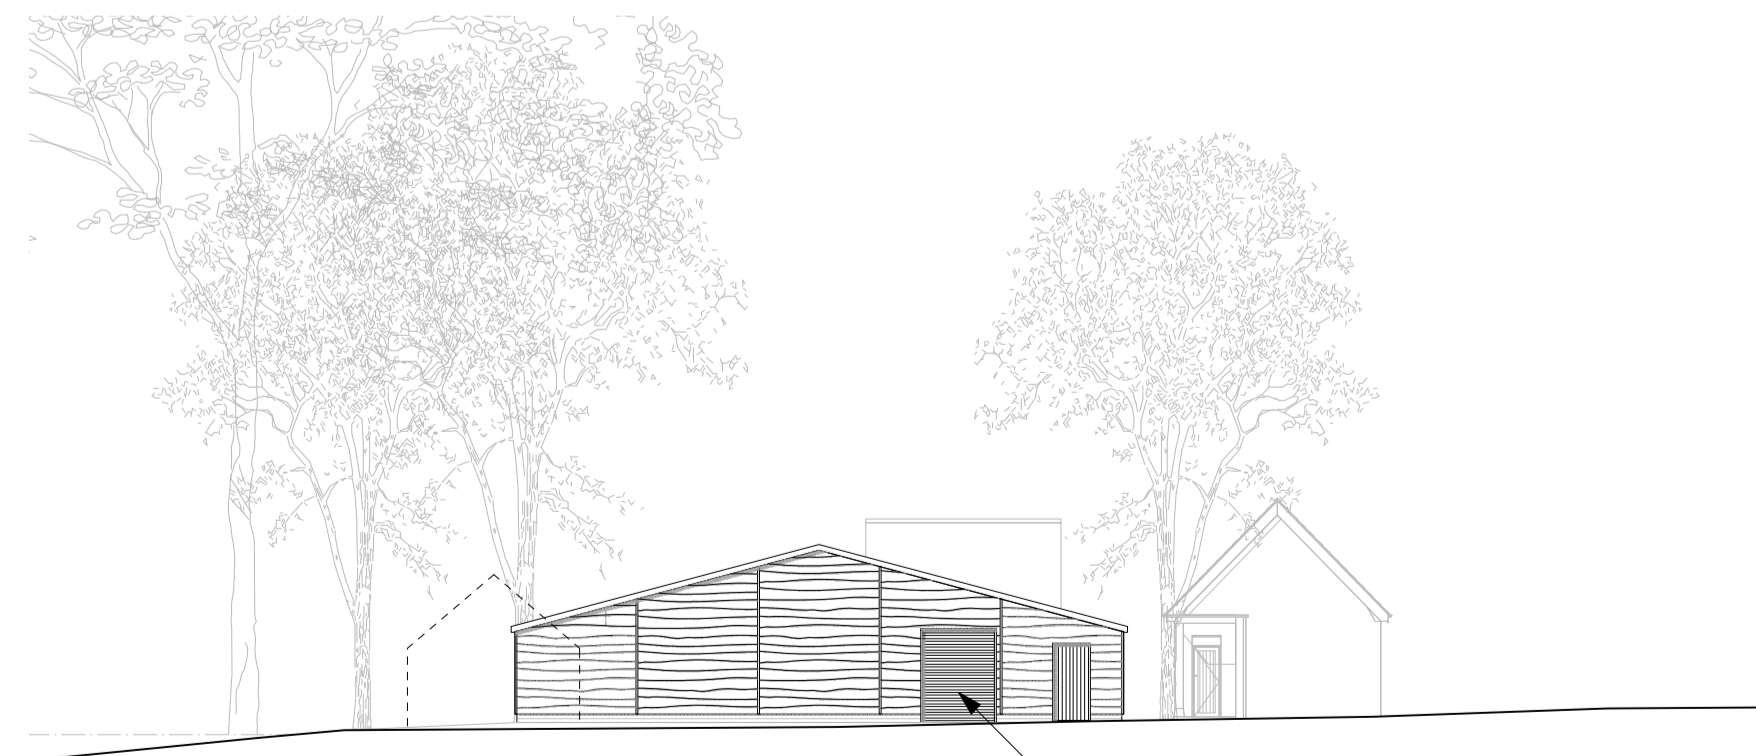

05 FRONT (NORTH EAST) ELEVATION
1:200 @ A1



1 01485 52000 • hello@lwarchitects.co.uk • www.lwarchitects.co.uk

Job Title
STORES
SANDRINGHAM VISITORS CENTRE

Drawing Title
Proposed Stores Site/ Floor Plan
& Elevations

Date Feb 22	Sheet Size 1:200 @ A1	Drawn By JB
Job No. 1917	Draw No. ST.PP.1000	Rev A

APPROVAL