



FRONT ELEVATION (SOUTH WEST)

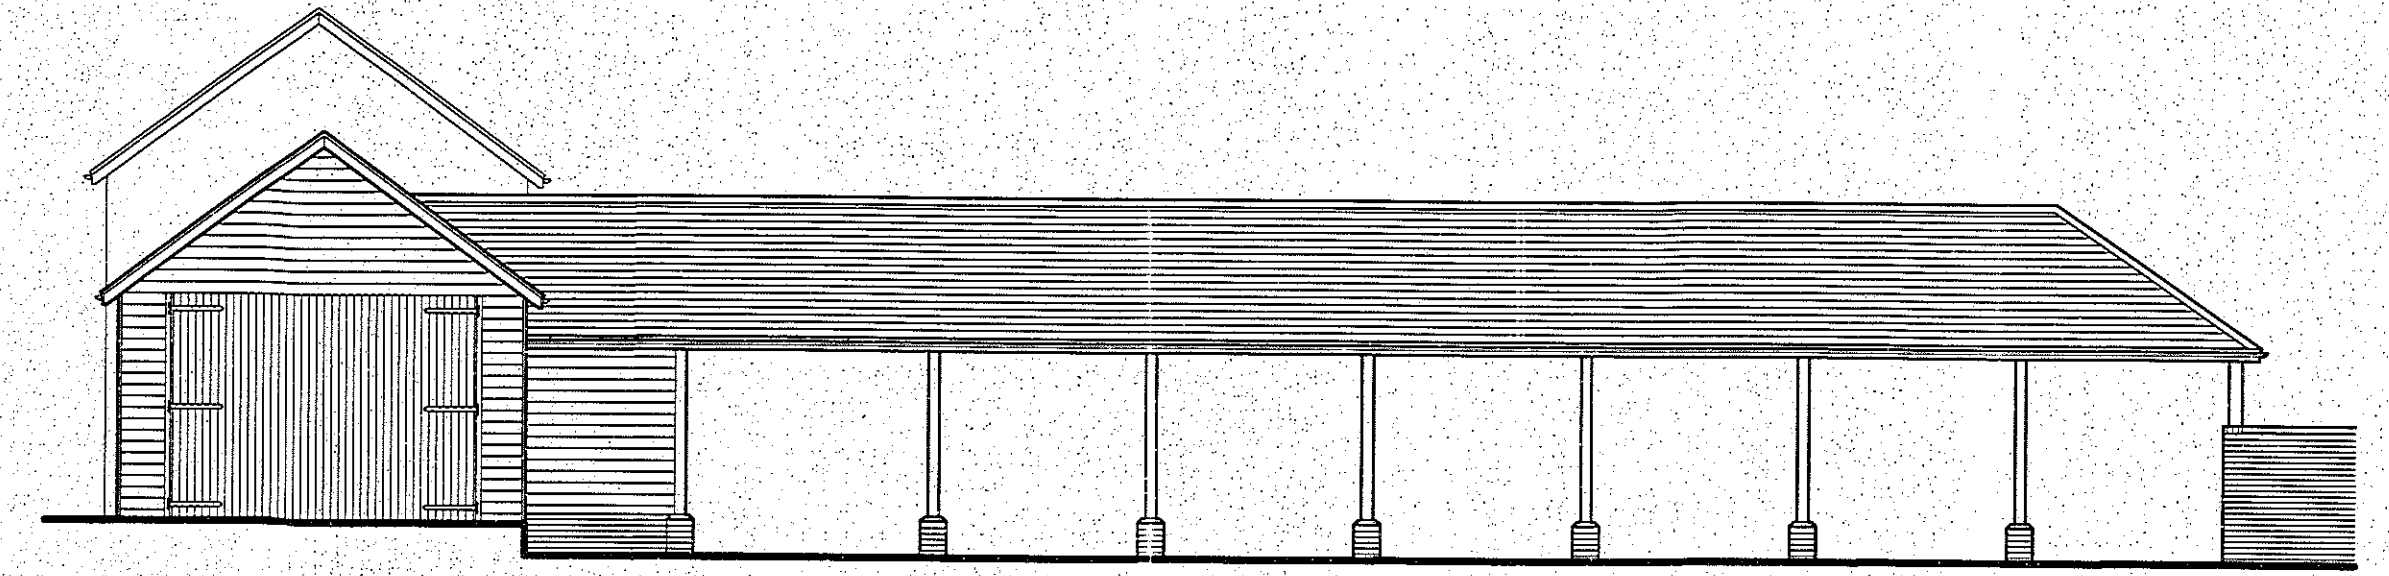


SIDE ELEVATION (SOUTH EAST)

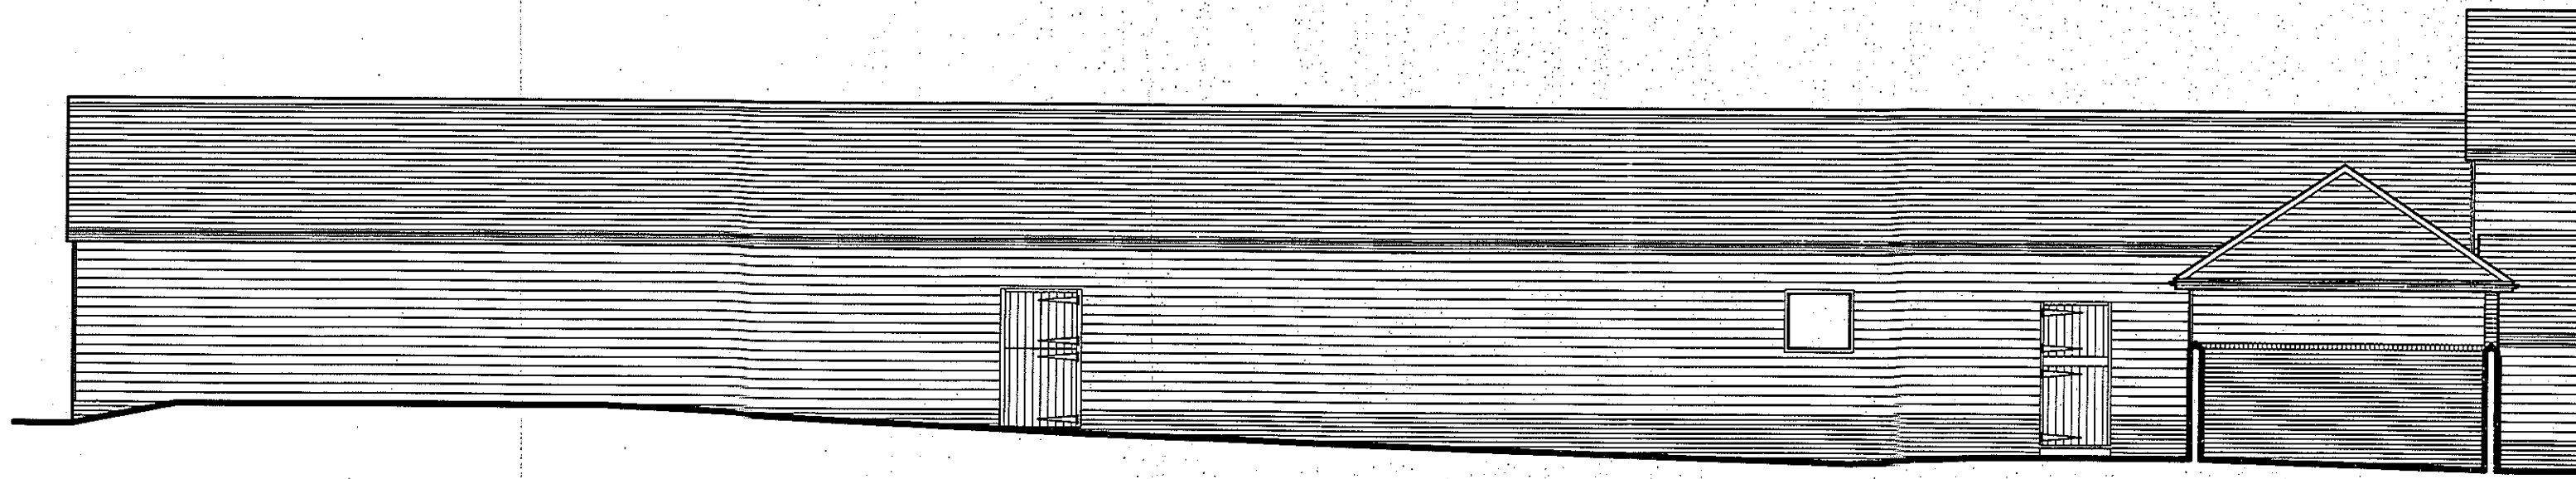


REAR ELEVATION (NORTH EAST)

ELEVATIONS 1/100 @ A1

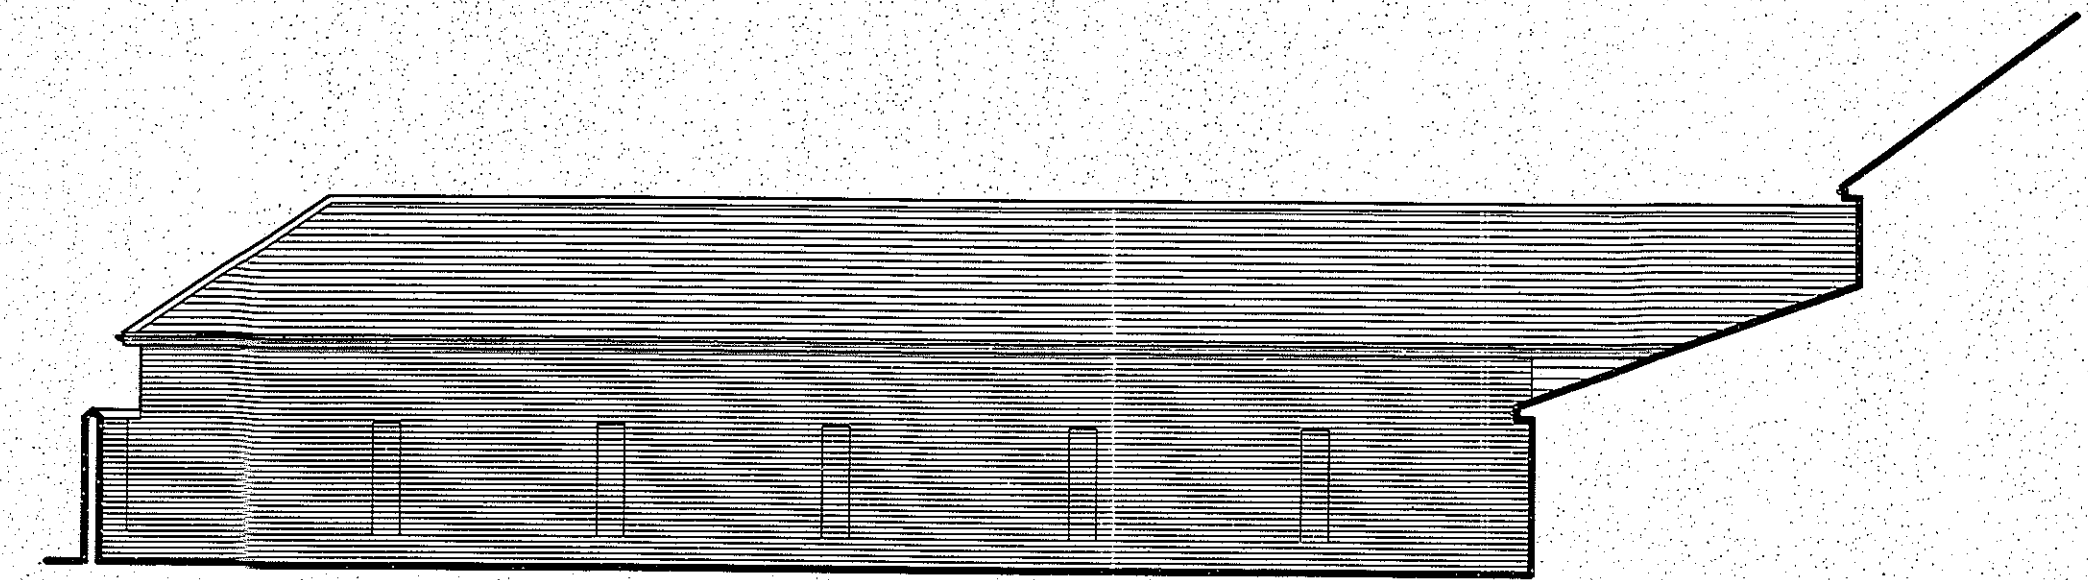

SIDE ELEVATION (NORTH WEST)

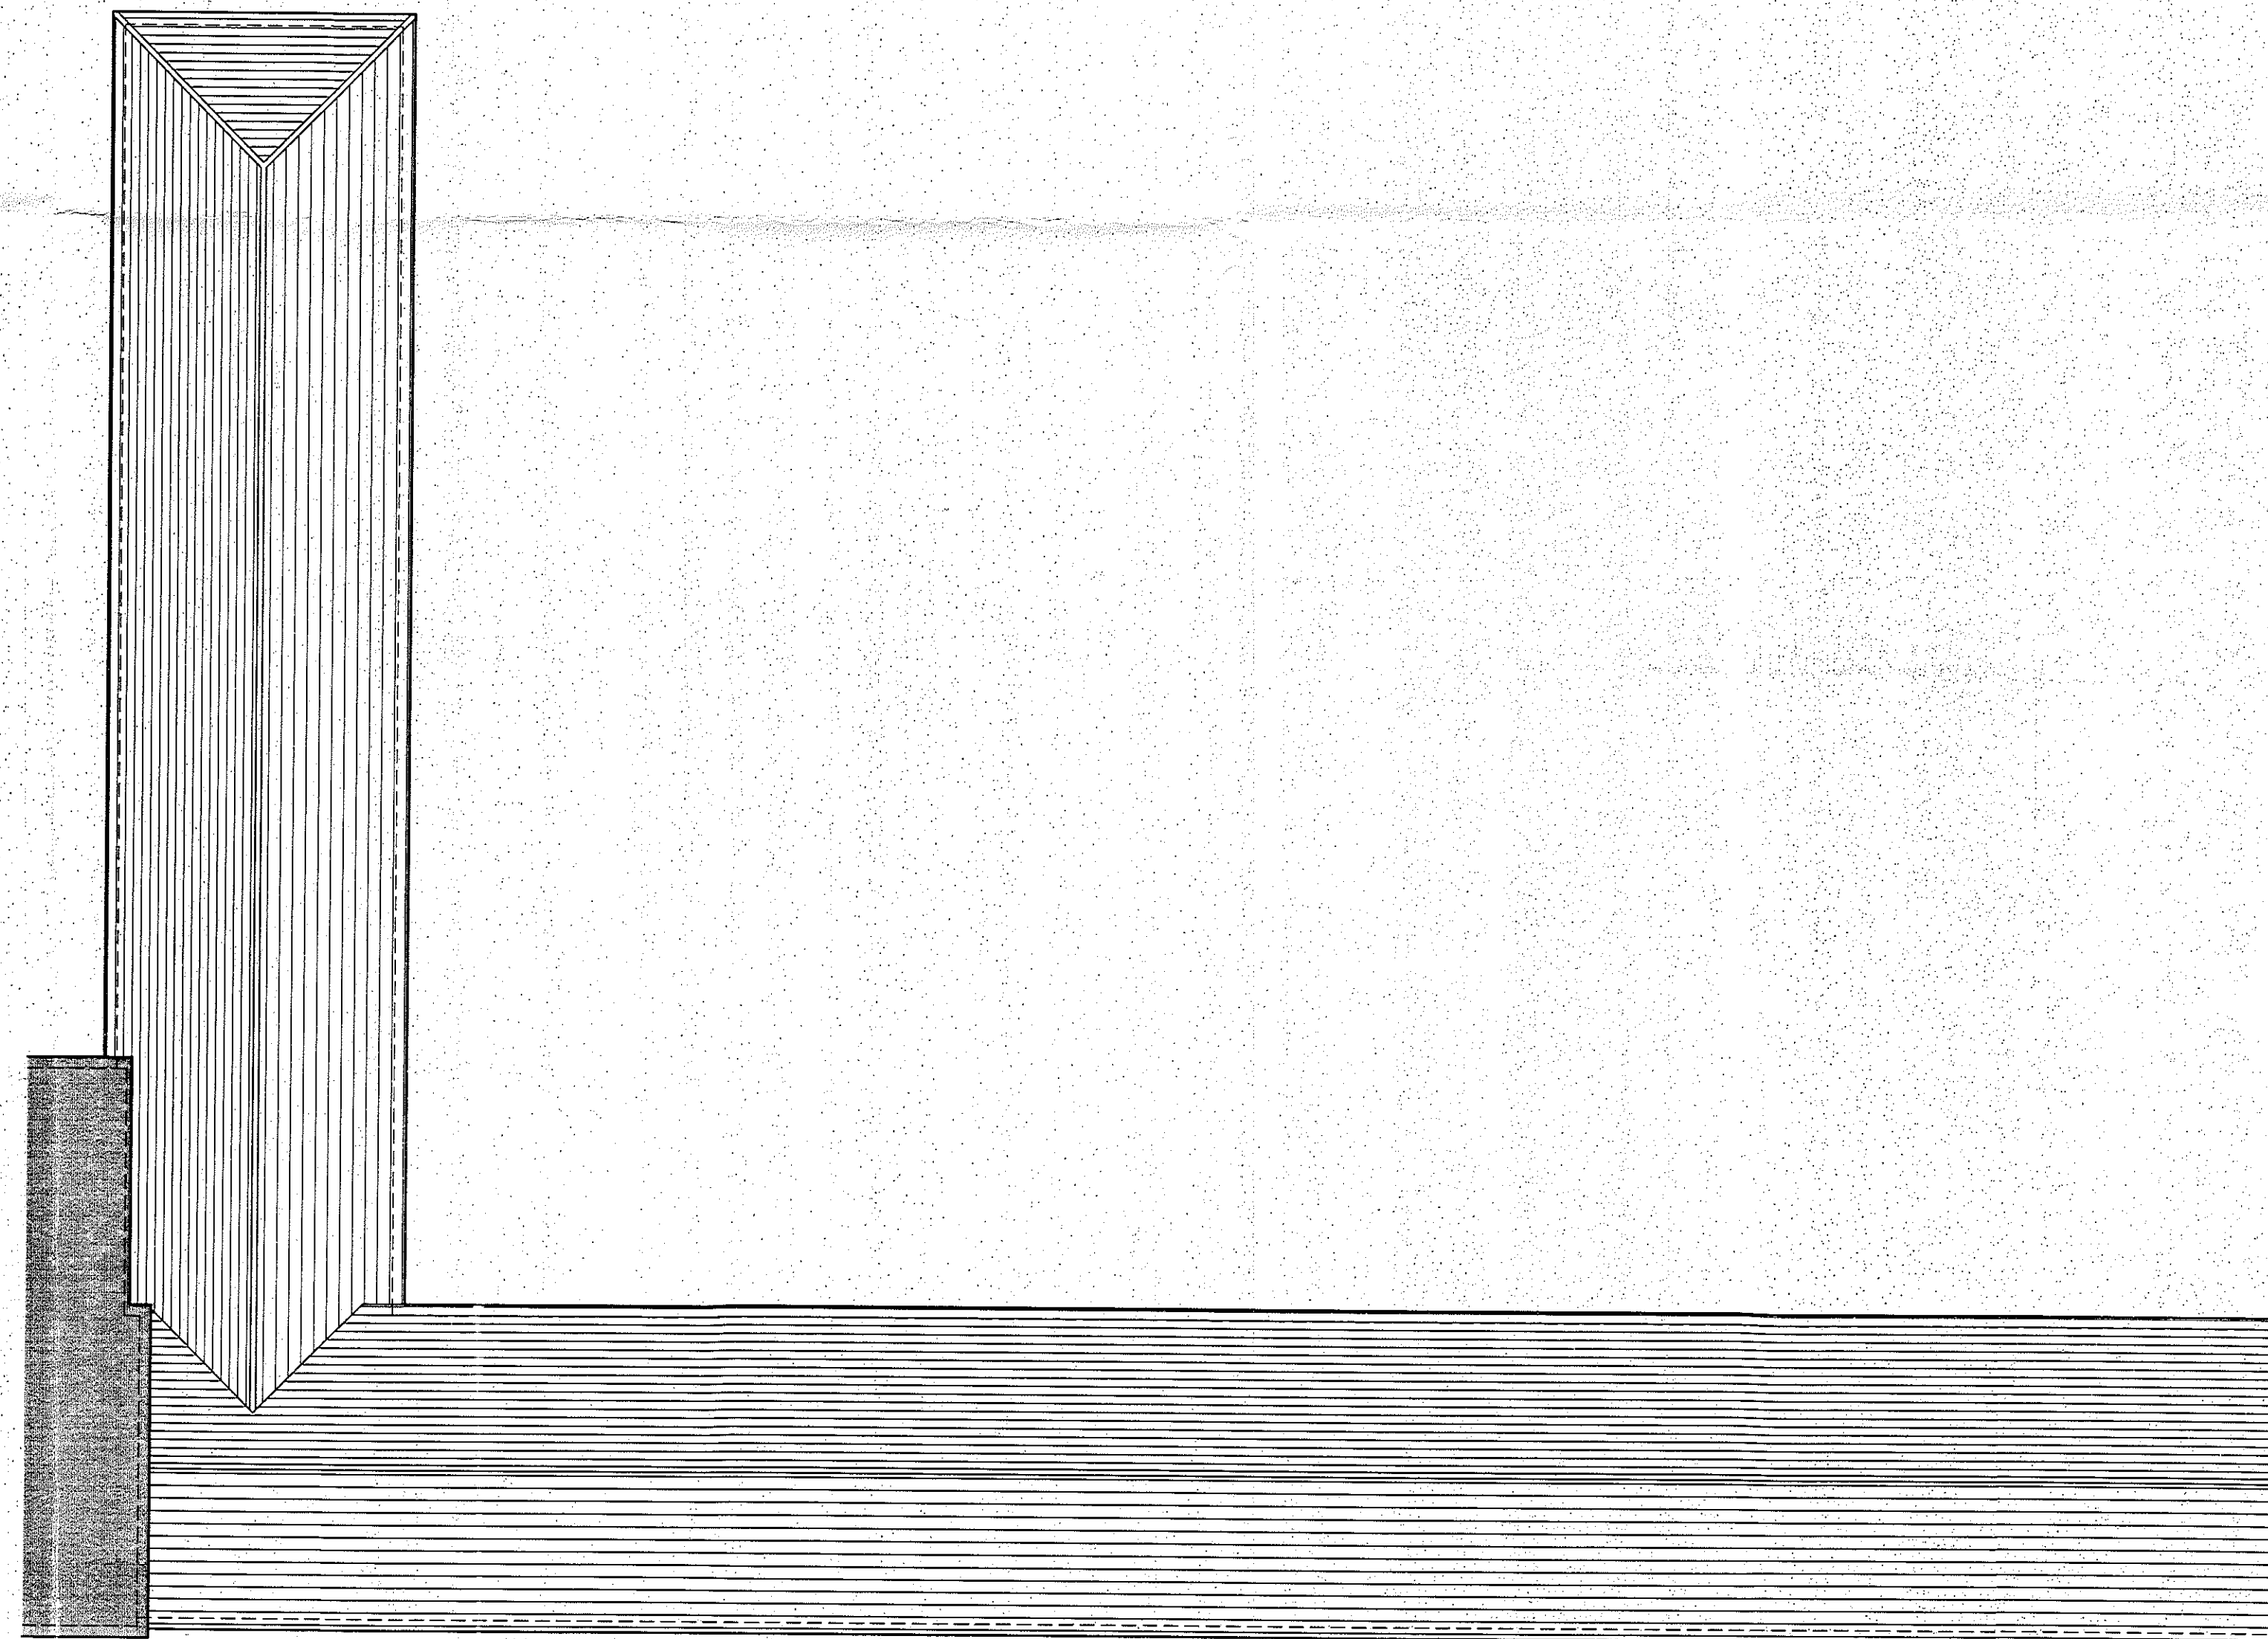

ROOF PLAN 1/100 @ A1

dean jay pearce architectural design & planning ltd 2 / 3 Milestone, Hall Street, Long Melford Sudbury, Suffolk, CO10 9HZ T: 01787-378797 E: dean.pearce@live.co.uk		
Project: Proposed conversion of existing (part converted) barn.		
Site Address: Trucketts Hall, Boxted, Suffolk, IP29 4LJ		
Applicant: Mr & Mrs G Willemsen		
Drawing title: SURVEY DRAWING : ELEVATIONS & ROOF PLAN		
scale: 1 / 100 (A1) date: 07 / 2020 drawn: djp checked:	drg no: 20/64/03	rev:
<small>Do not scale this drawing. Use figured dimensions only. Contractor to set out all of the works prior to commencement and report any omissions / discrepancies immediately. Scales shown on this drawing are at A1 sheet size.</small>		
<small>This drawing & information are Copyright. ©</small>		