
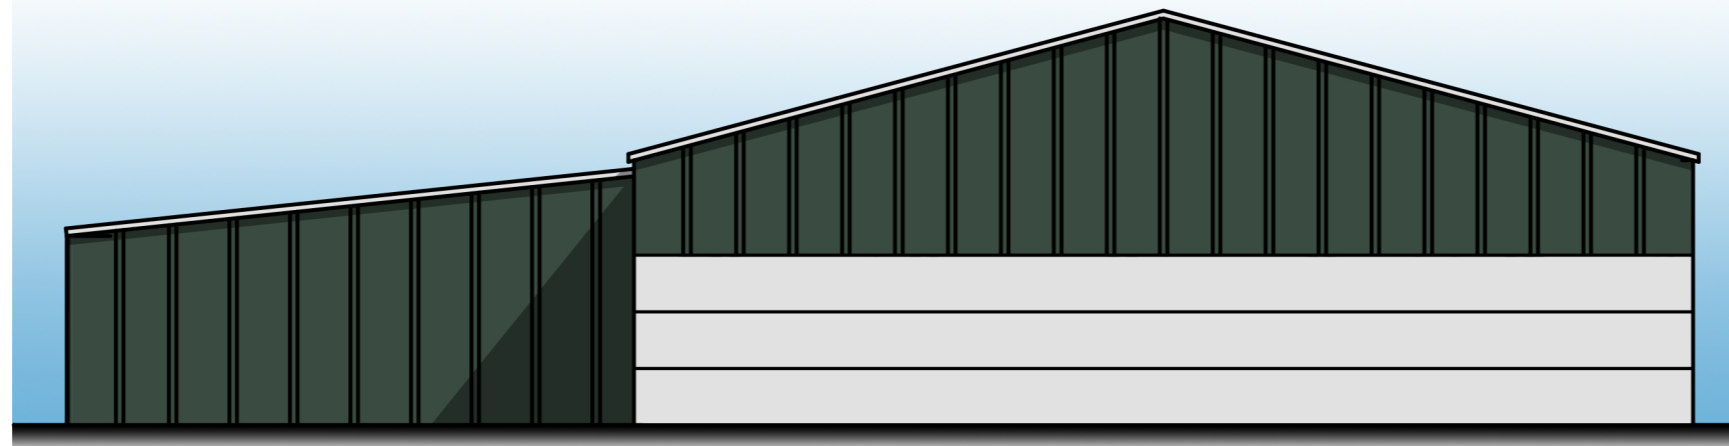


SOUTH EAST ELEVATION

 

NORTH WEST ELEVATION

PROJECT:	BEDINGFIELD HALL FARMS LTD. SITE : FLEMINGS HALL FARM	
REV.	DATE	DESCRIPTION
B	A - 30/03/2022 B - 01/04/2022	LEAN TO EXTENSION
DETAIL: Elevations - As Proposed		
SCALES:		1:200 @ A3
DRAWING NO:	20010026	SHEET 1 OF 3
Wolton Engineering Ltd Severalls Farm, Saxted, Woodbridge Suffolk, IP23 9QN		