


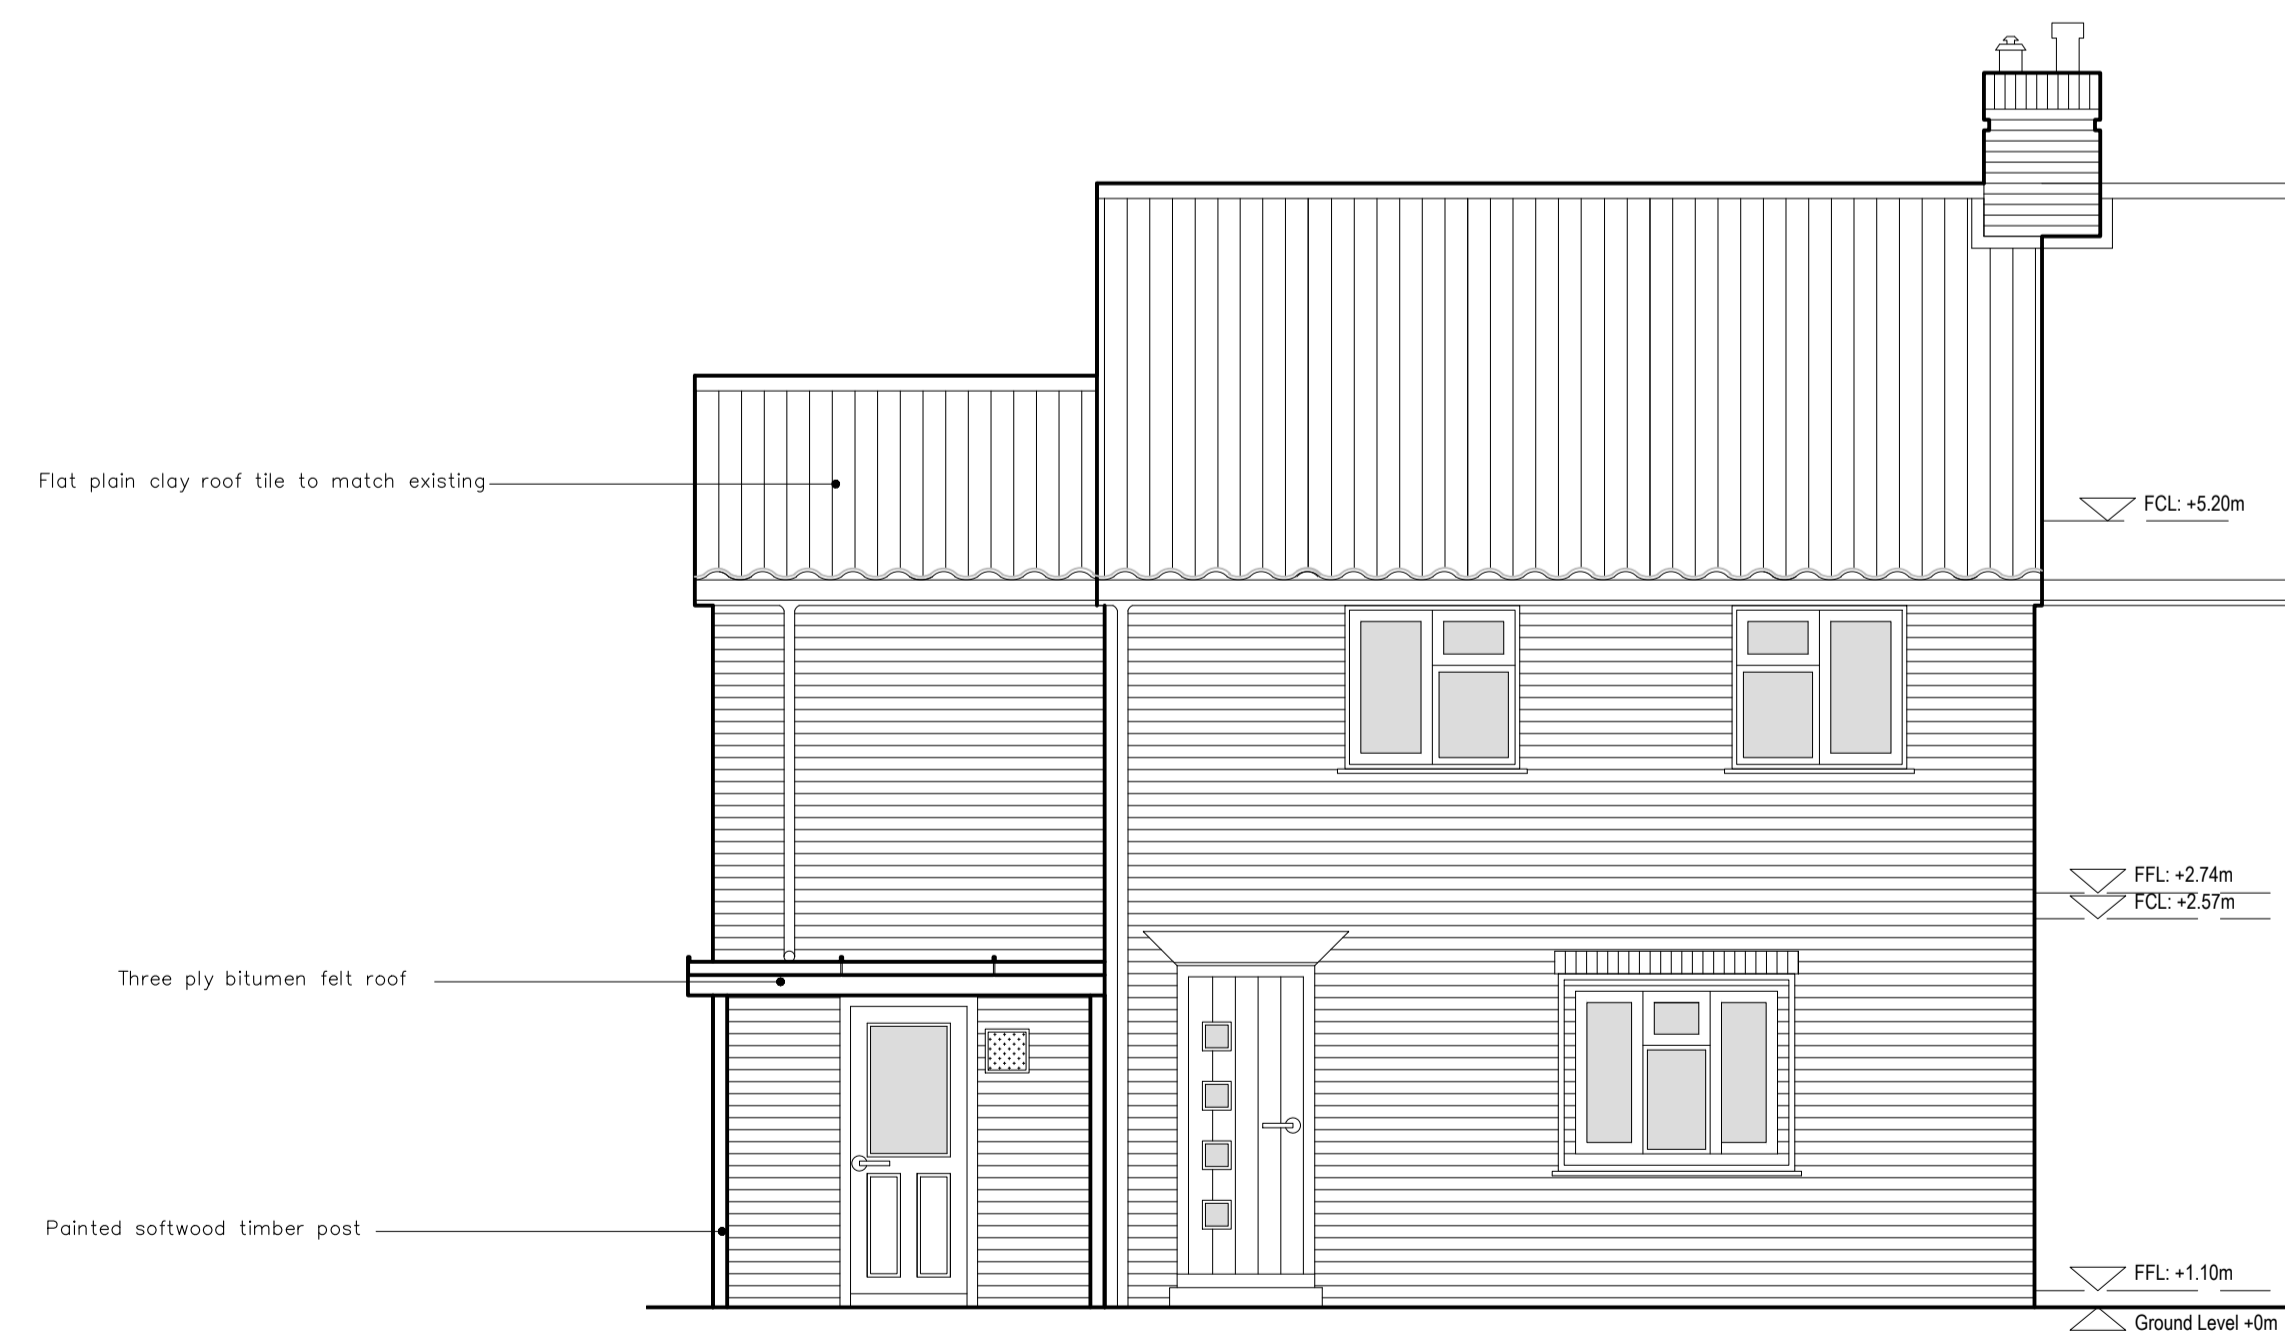


PROPOSED SOUTH ELEVATION @ 1:50 SCALE




PROPOSED WEST ELEVATION @ 1:50 SCALE



PROPOSED EAST ELEVATION @ 1:50 SCALE

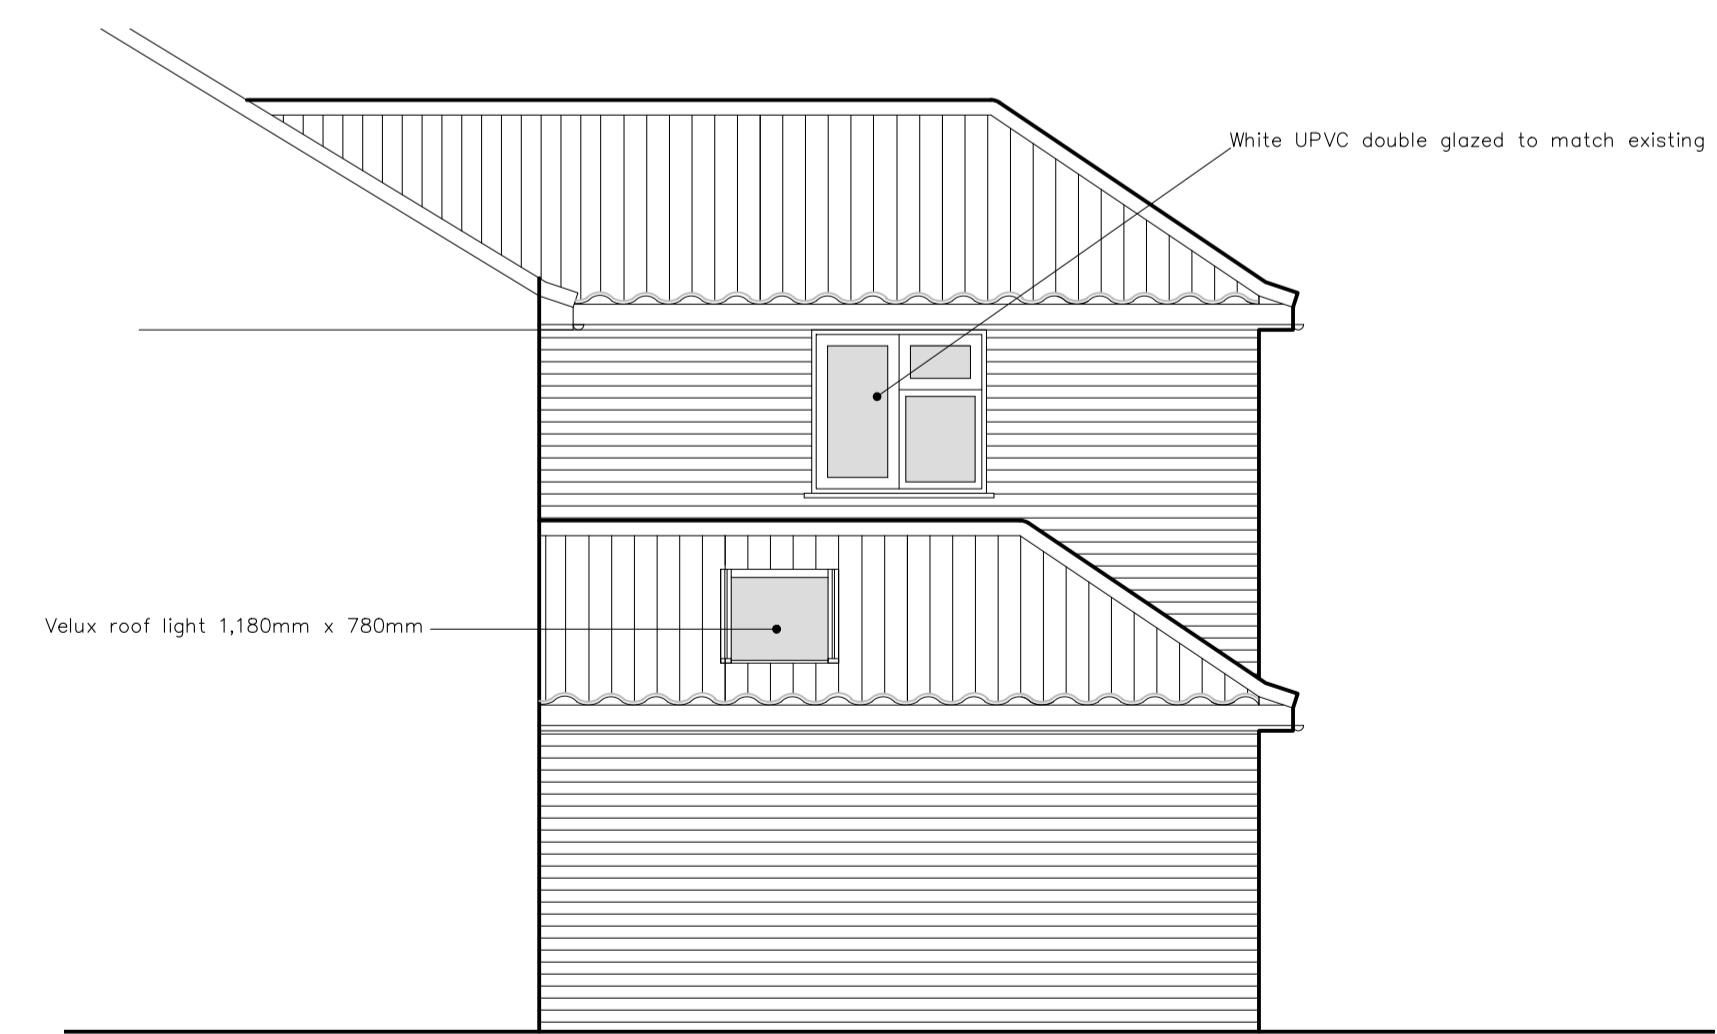

PROPOSED NORTH ELEVATION @ 1:50 SCALE

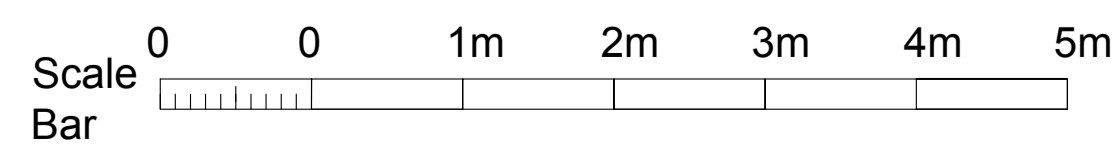

| | | | | | | | | |
|-----------------------------|-------------------------|-------------------------|--|-----------------------------------|--------------------|--------------------|-----------------|---|
| CLIENT Mr & Mrs Wheatley | PROJECT NO. 2022/005 | DRAWING No. 2022-006 | PROJECT No. 3 Sunnyside Corner, Ashfield Cum Thorpe, Suffolk, IP14 6LY | DESCRIPTION PROPOSED ELEVATION | SCALE 1:50 @ A1 | DATE 23.03.2022 | DRAWN BY WLP | ROB PEARCE ARCHITECTS Rob Pearce Architects The Old Post Office East Soham Suffolk IP13 7ST Tel: 01728 685887 Email: rob.pearce@framroadband.com Website: www.robpearcearchitect.com |
|-----------------------------|-------------------------|-------------------------|--|-----------------------------------|--------------------|--------------------|-----------------|---|