
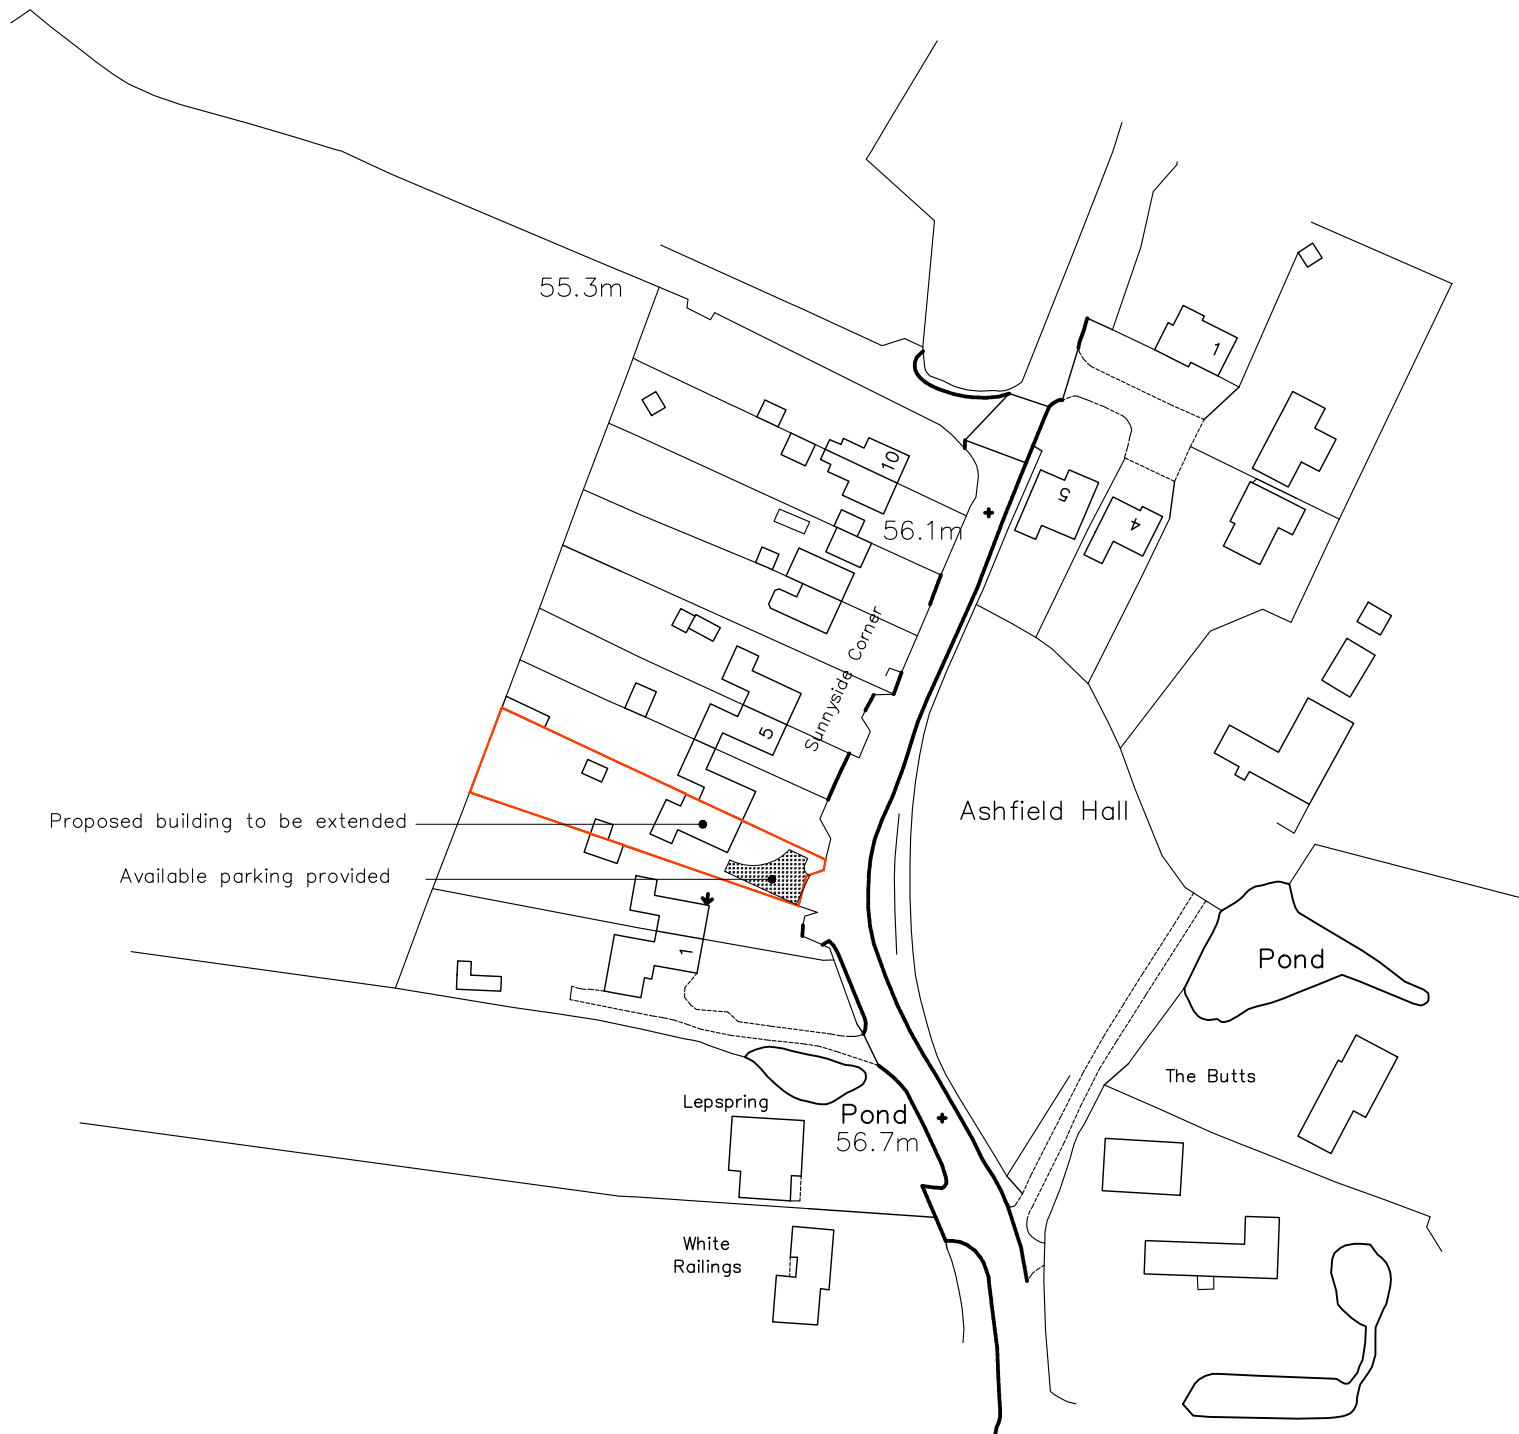


SITE AREA HIGHLIGHTED IN RED 685 MSQ

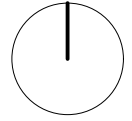

Ordnance Survey (c) Crown Copyright 2022. All rights reserved. Licence number 100022432

Scale bar

SITE PLAN @ 1:1250 SCALE

CLIENT Mr & Mrs Wheatley	PROJECT NO. 2022/005	DRAWING No. 2022-002	PROJECT No. 3 Sunnyside Corner, Ashfield Cum Thorpe, Suffolk, IP14 6LY	DESCRIPTION SITE LOCATION PLAN	SCALE 1:1250 @ A3	DATE 03.03.2022	DRAWN BY WLP	<b>ROB PEARCE ARCHITECTS</b> Rob Pearce Architects The Old Post Office East Soham Suffolk IP13 7JY Tel: 01728 685887 Email: rob.pearce@framroadband.com Website: www.robpearcearchitect
-----------------------------	-------------------------	-------------------------	--	-----------------------------------	----------------------	--------------------	-----------------	---