



West Elevation

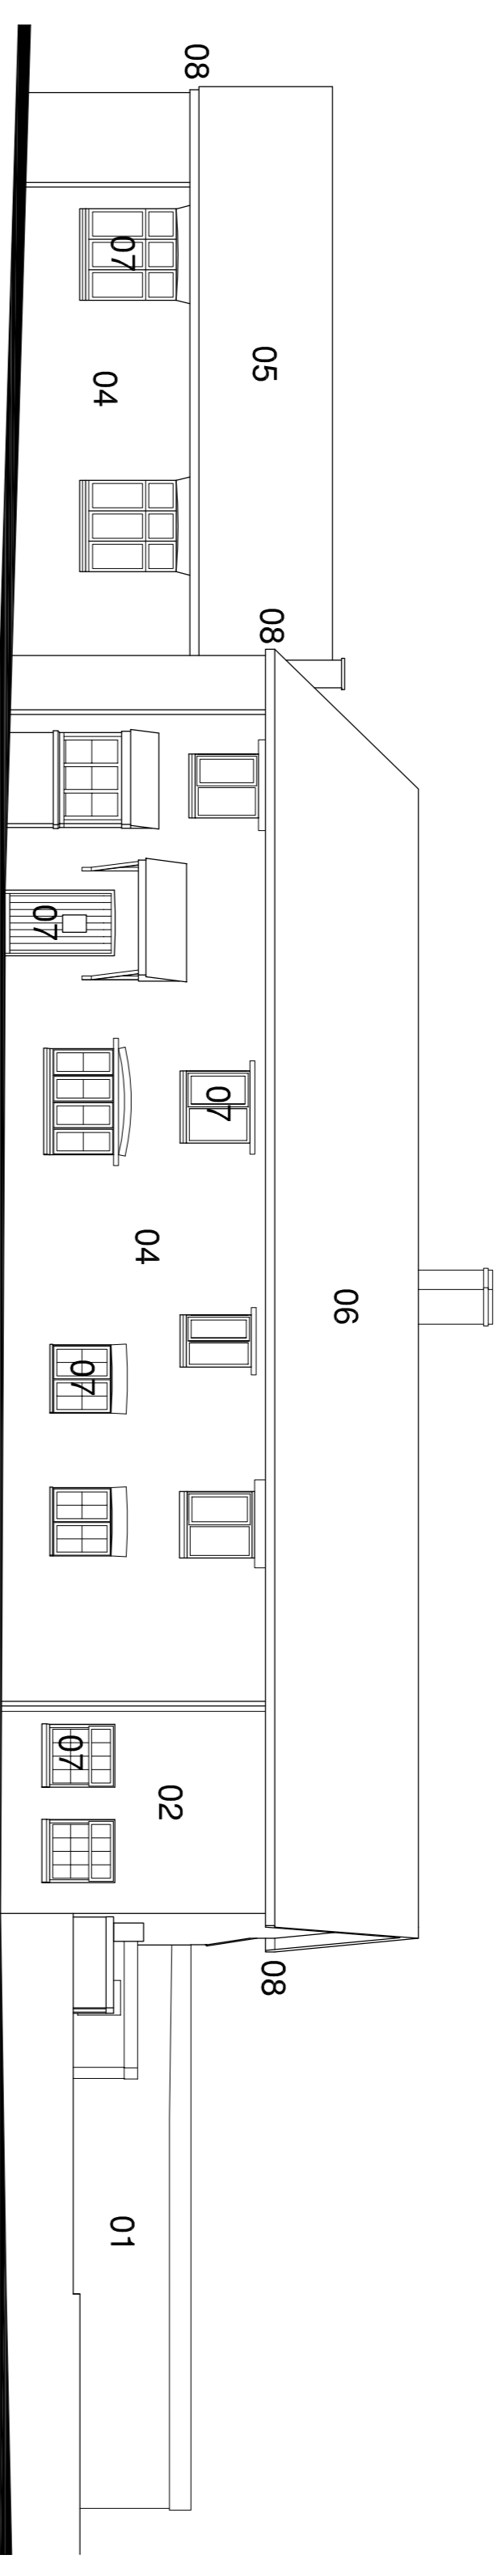


South Elevation


- Sheet Notes:**
- 01. PVC cladding
 - 02. Painted rough cast render
 - 03. Painted smooth render
 - 04. Random stone
 - 05. Tile roof
 - 06. Slate roof
 - 07. Timber windows and doors
 - 08. PVC rain water goods
 - 09. PVC windows and doors
 - 10. Facing brick

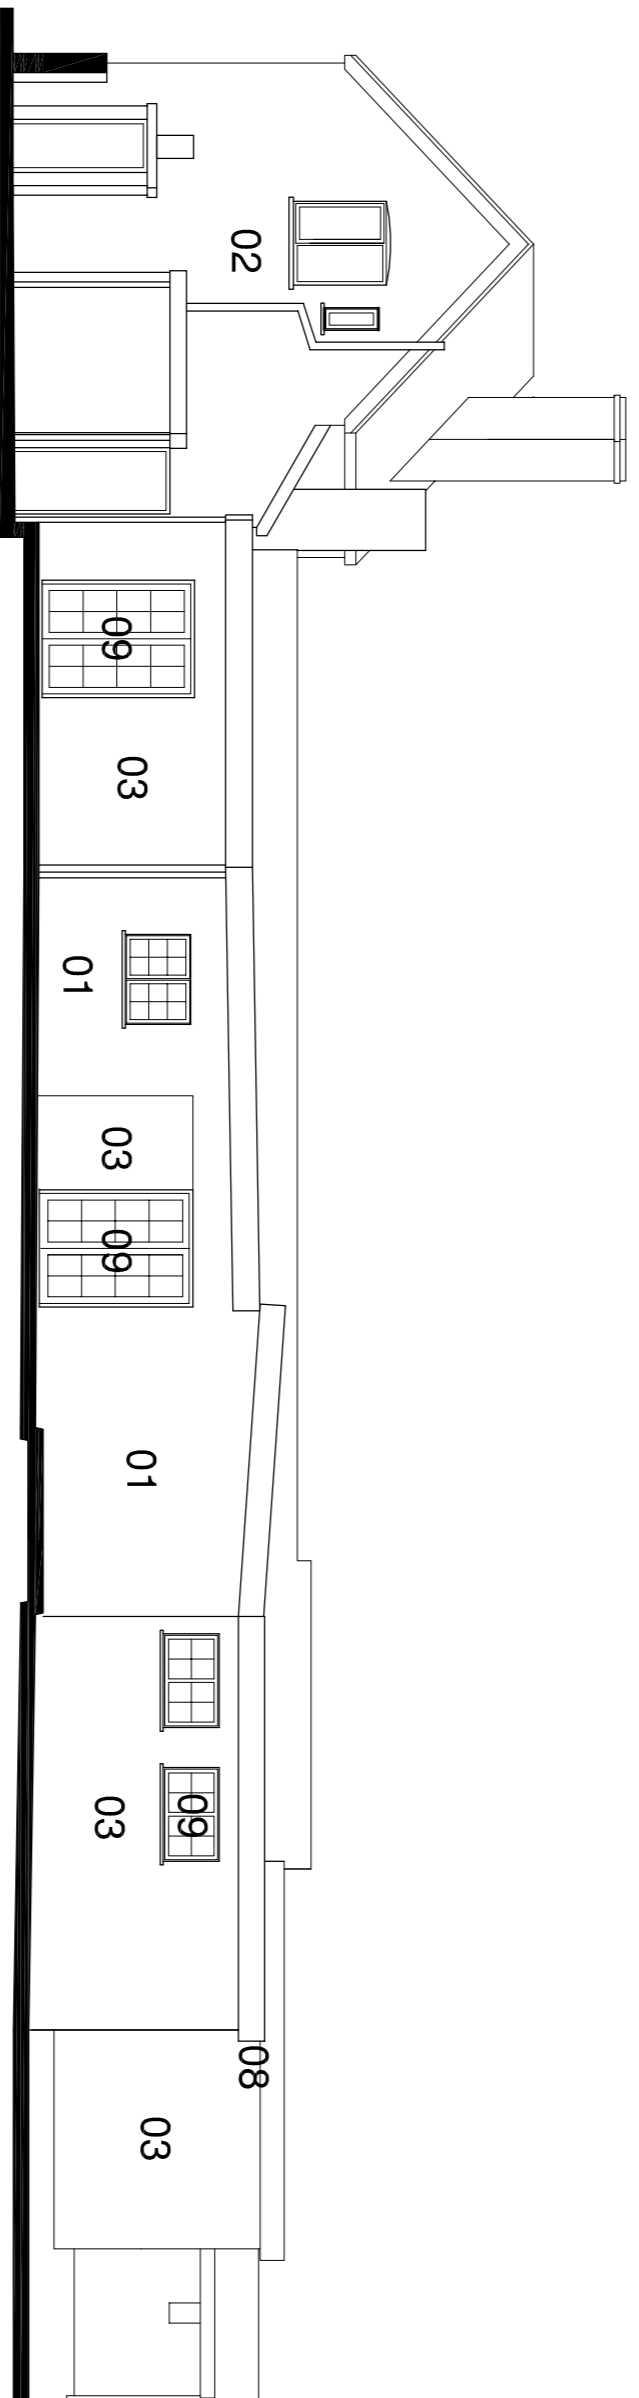

East Elevation

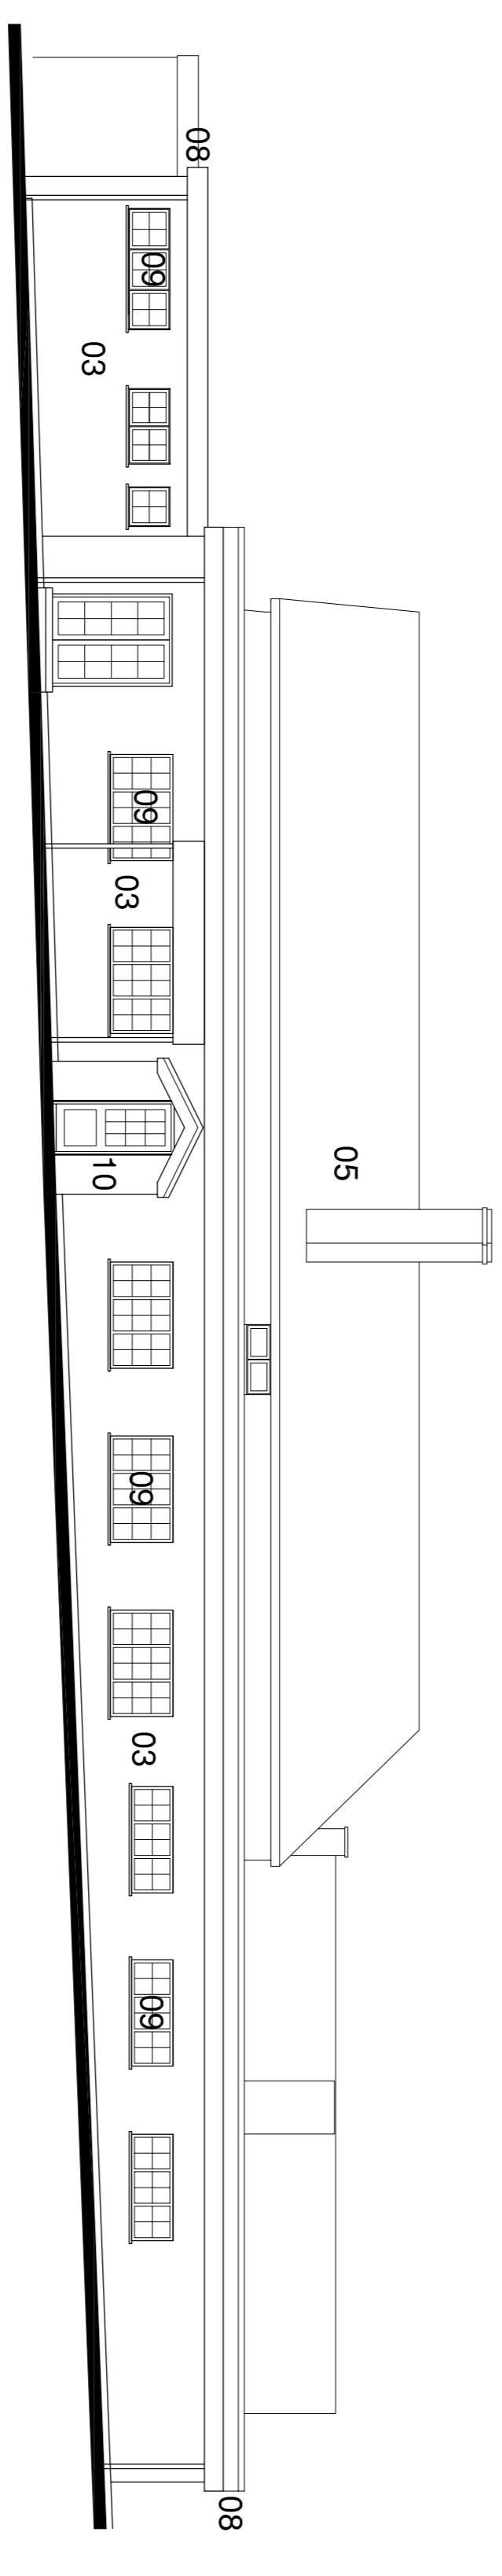

North Elevation

		designmanagementpartnership 8 Trade Street, Cardiff, CF10 5DT T +44(0)29 2064 4829 F +44(0)29 2064 4831 E mail@designmanagementpartnership.com		Issues 1/18/2016 5/18/16	rev - - -	dates - - -	revisions - - -	title - - -	rev - - -	dates - - -	revisions - - -	title Exhibiting Elevations Public House	code DA1 1/100	drawn AE	checked -	date 18/09/16	location Cardiff Cat and Fiddle 45 St. Mary Exton EX5 1DP St. Austell Brewery	sheet 16 of 16	job no 16.011 Client Number	rev -
Figured dimensions to be used in preference to scaled sizes All dimensions to be checked by the contractor before commencing work and any discrepancies reported to the architect Dimensions to be used in conjunction with structural drawings and other construction drawings This drawing is the property of designmanagementpartnership Copyright is reserved by them and the drawing is to be used on the condition that the copyright, reproduction, modification or application to any use without the prior written consent of designmanagementpartnership												scale 1:50	scale 1:50							