






FRONT ELEVATION

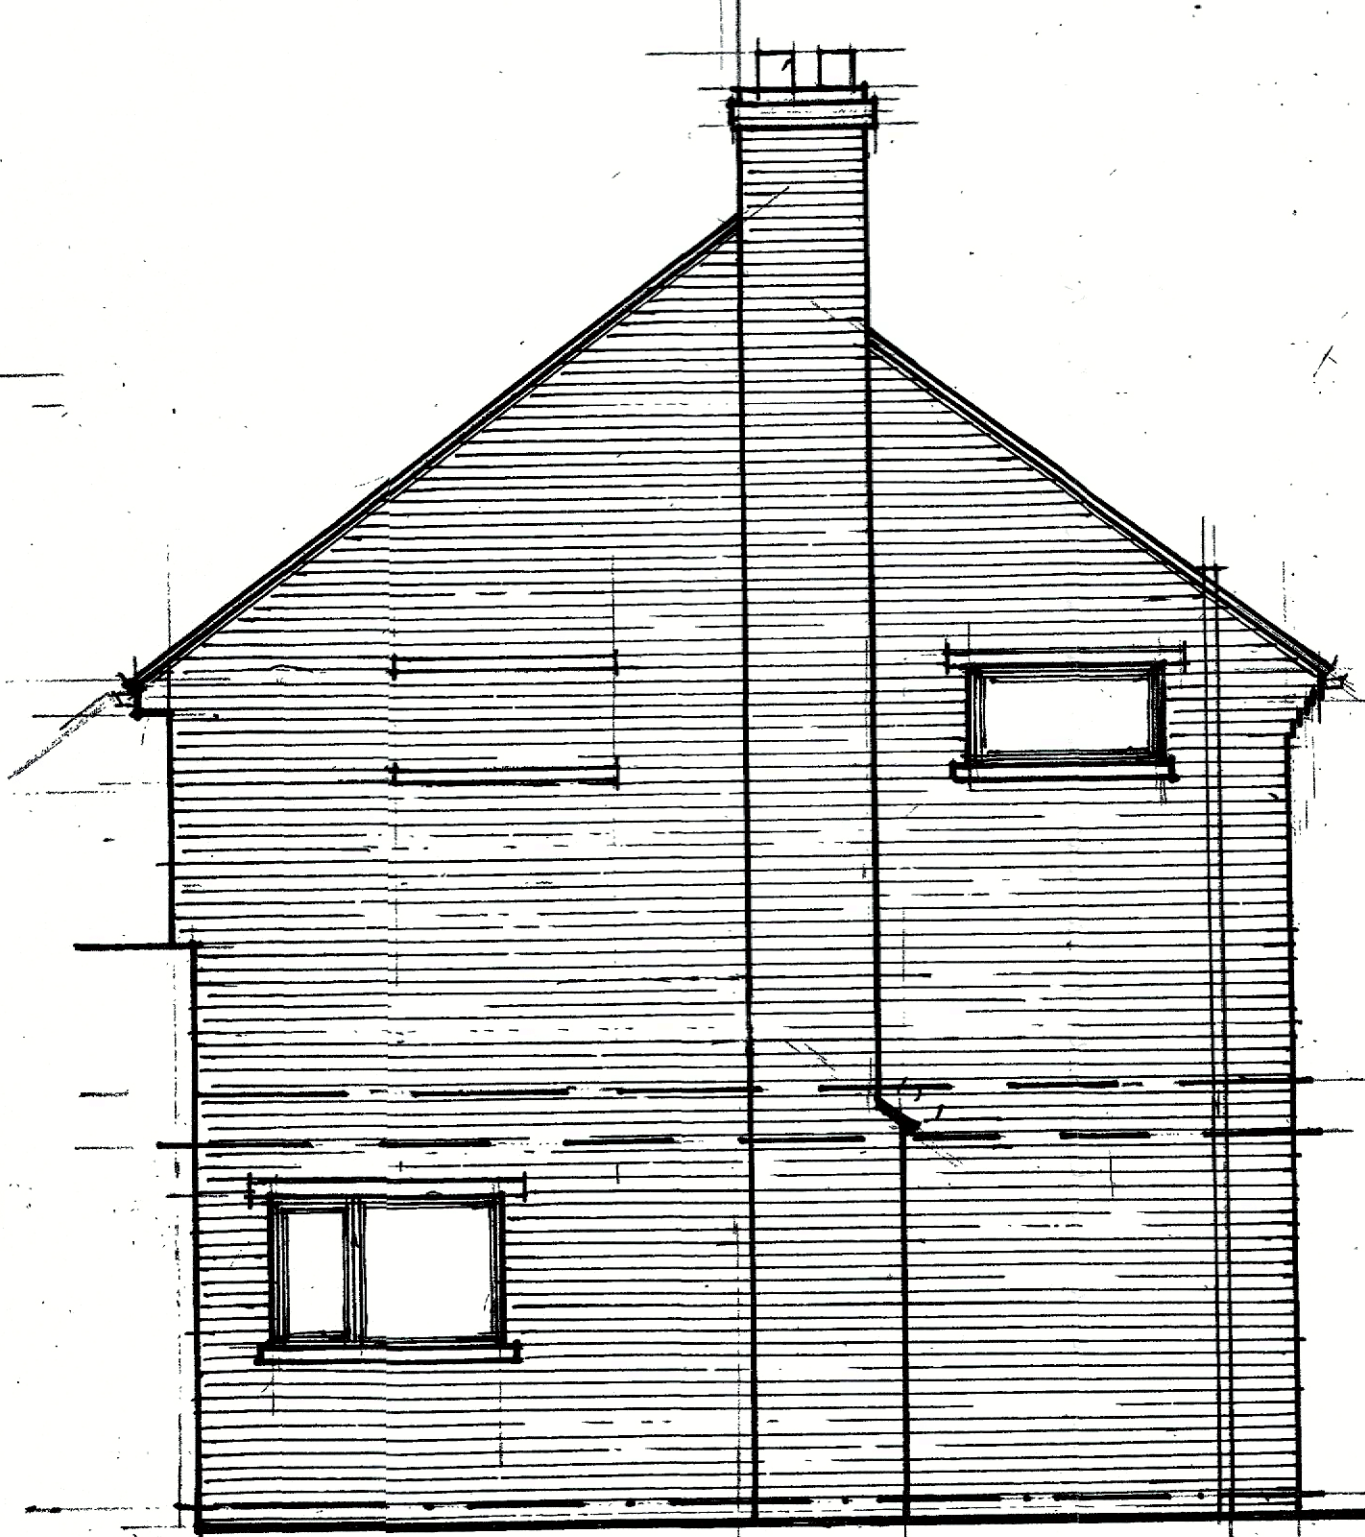


SIDE ELEVATION

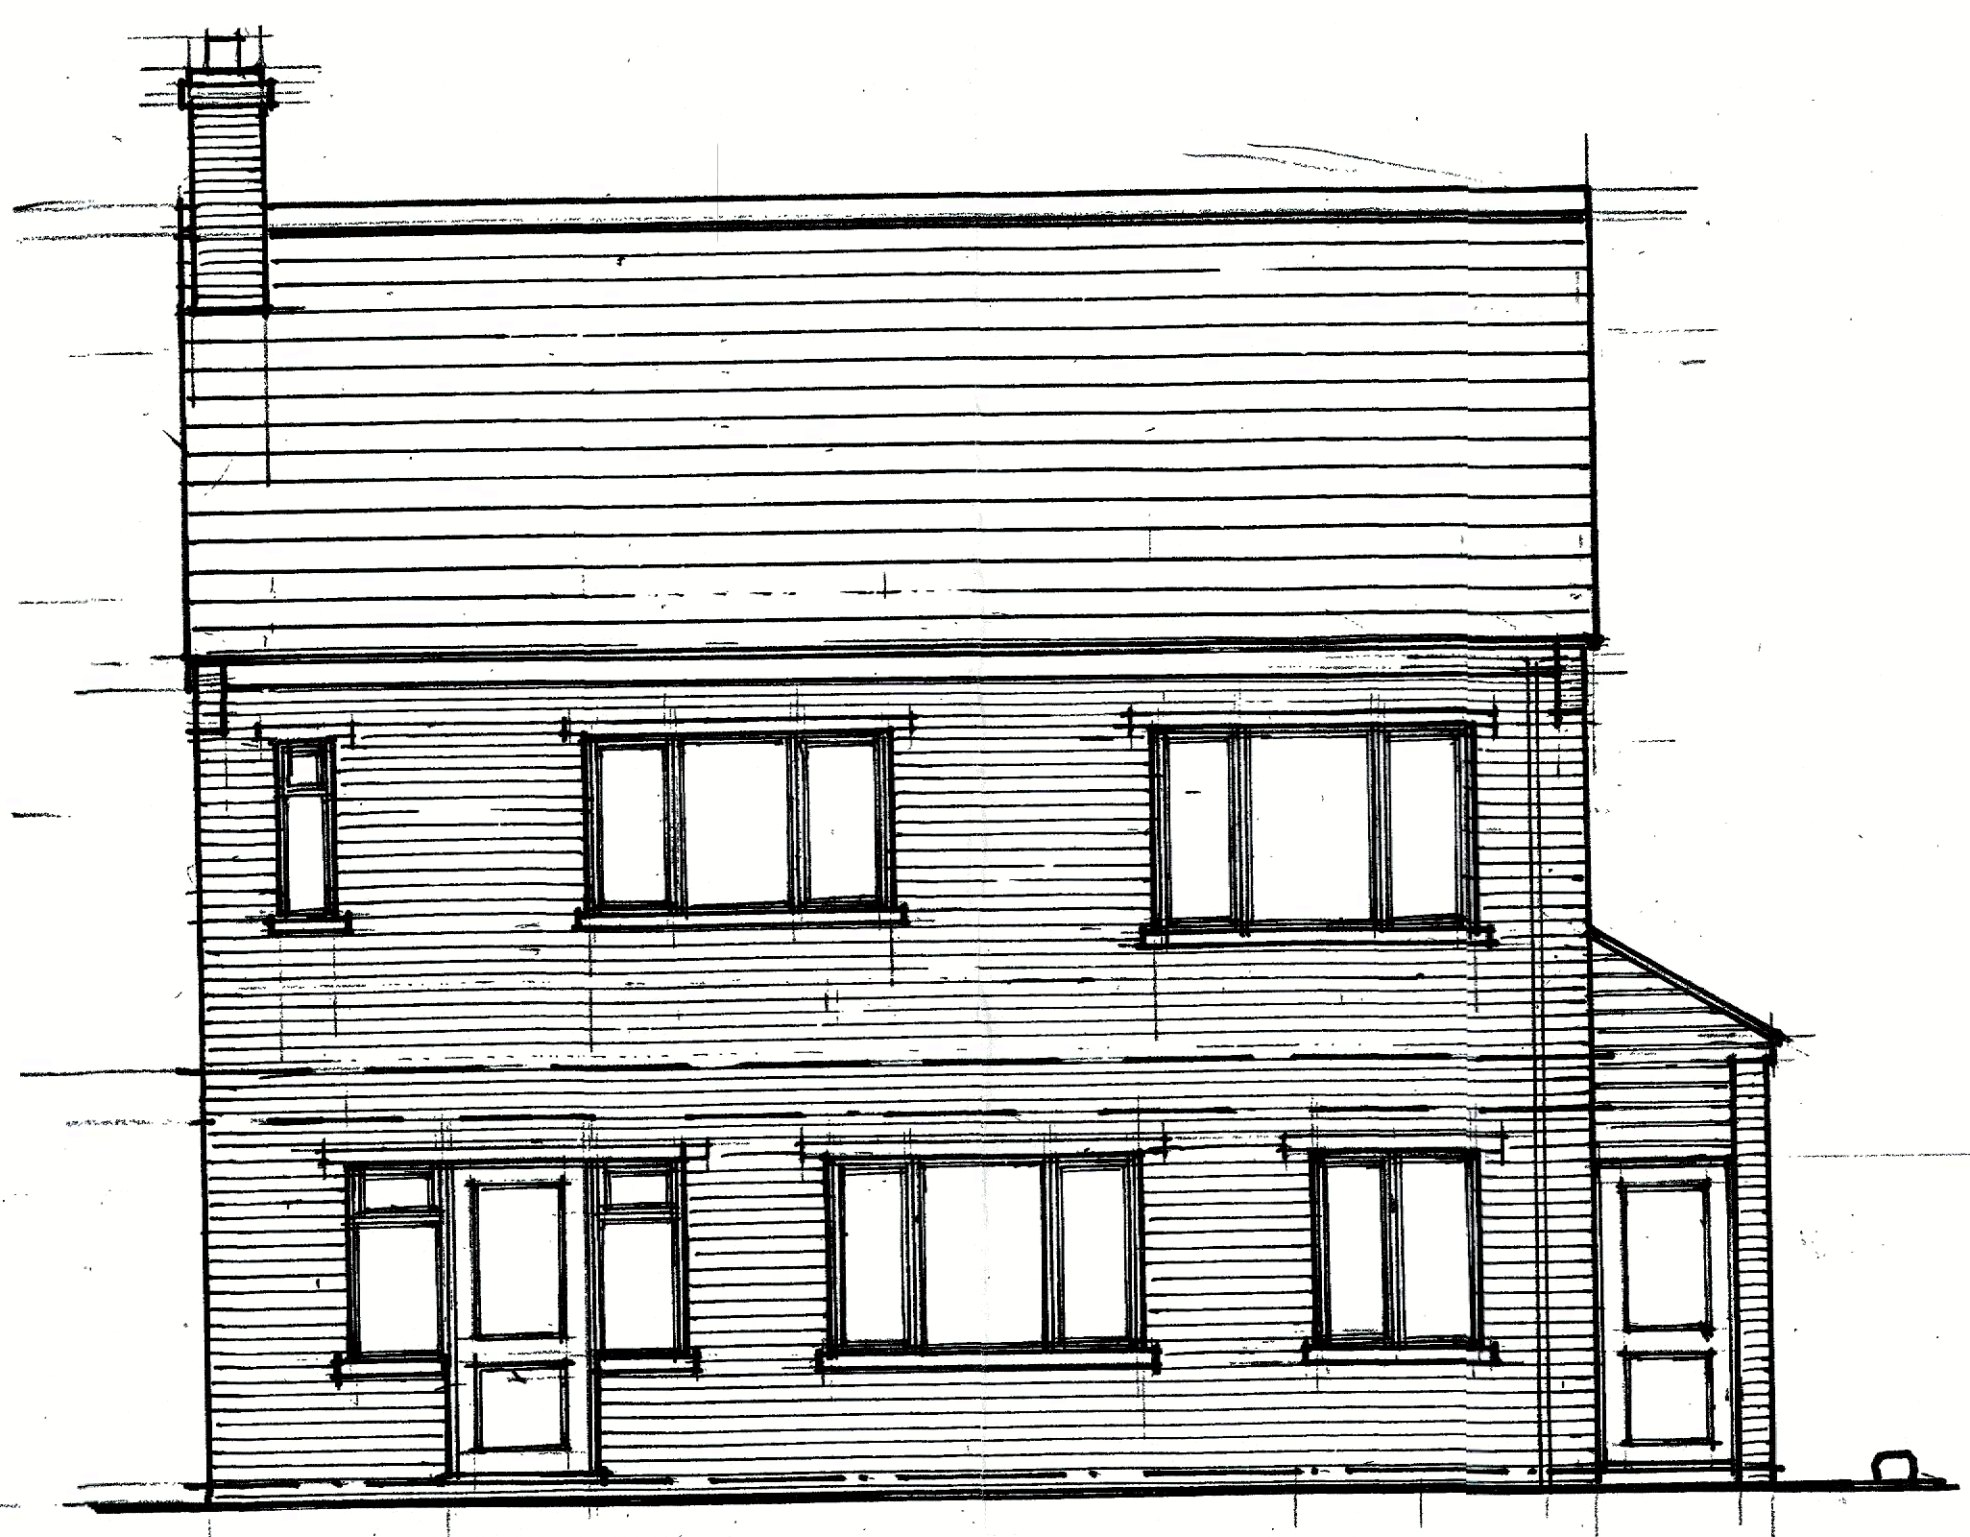


REAR ELEVATION

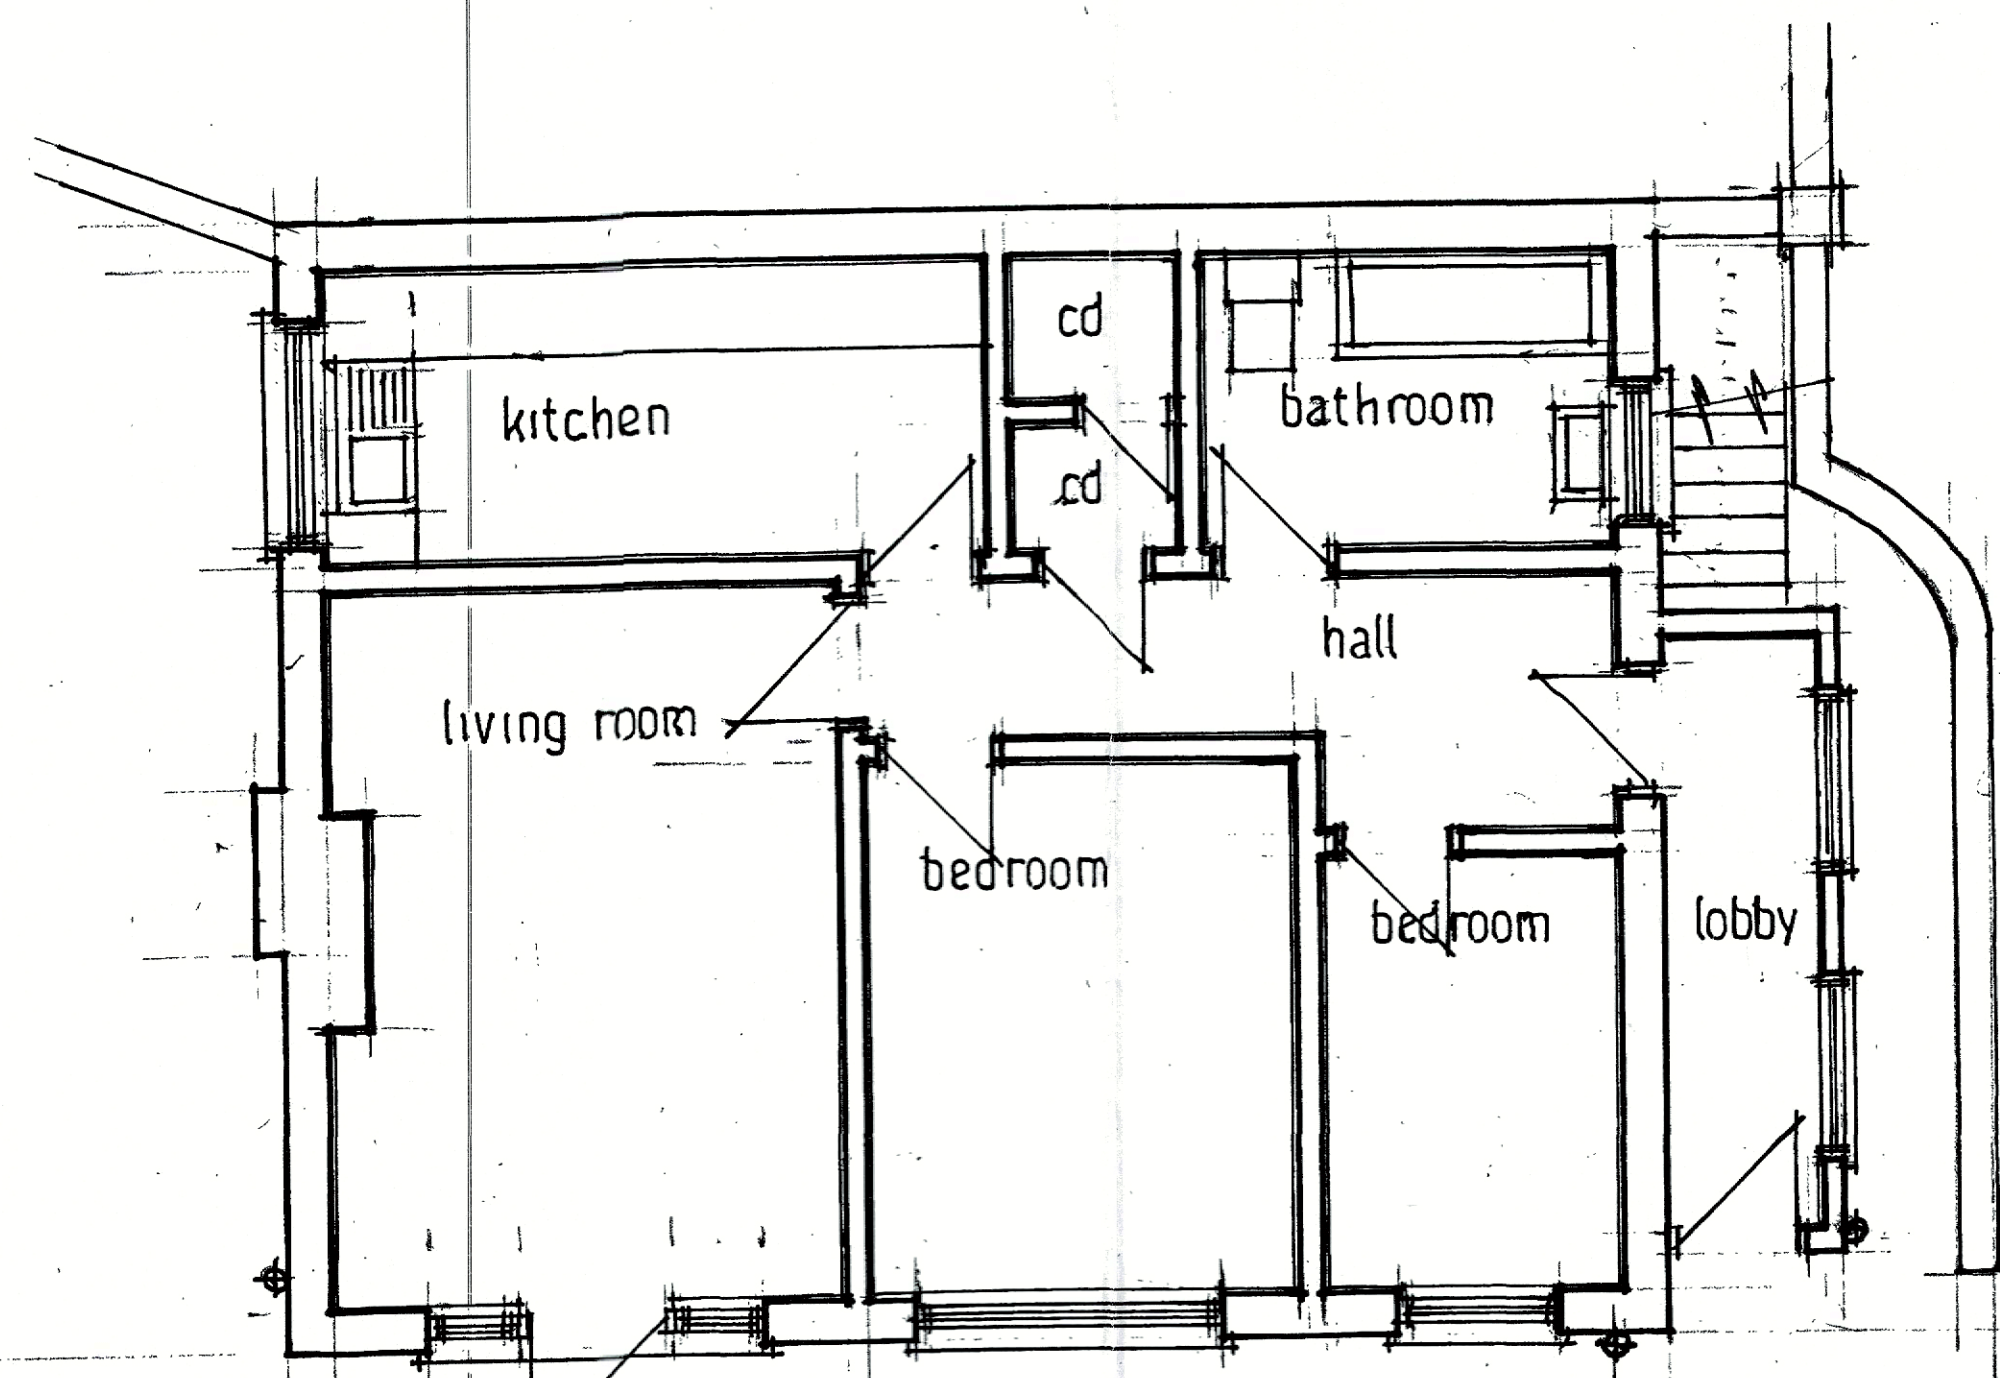

GROUND FLOOR PLAN

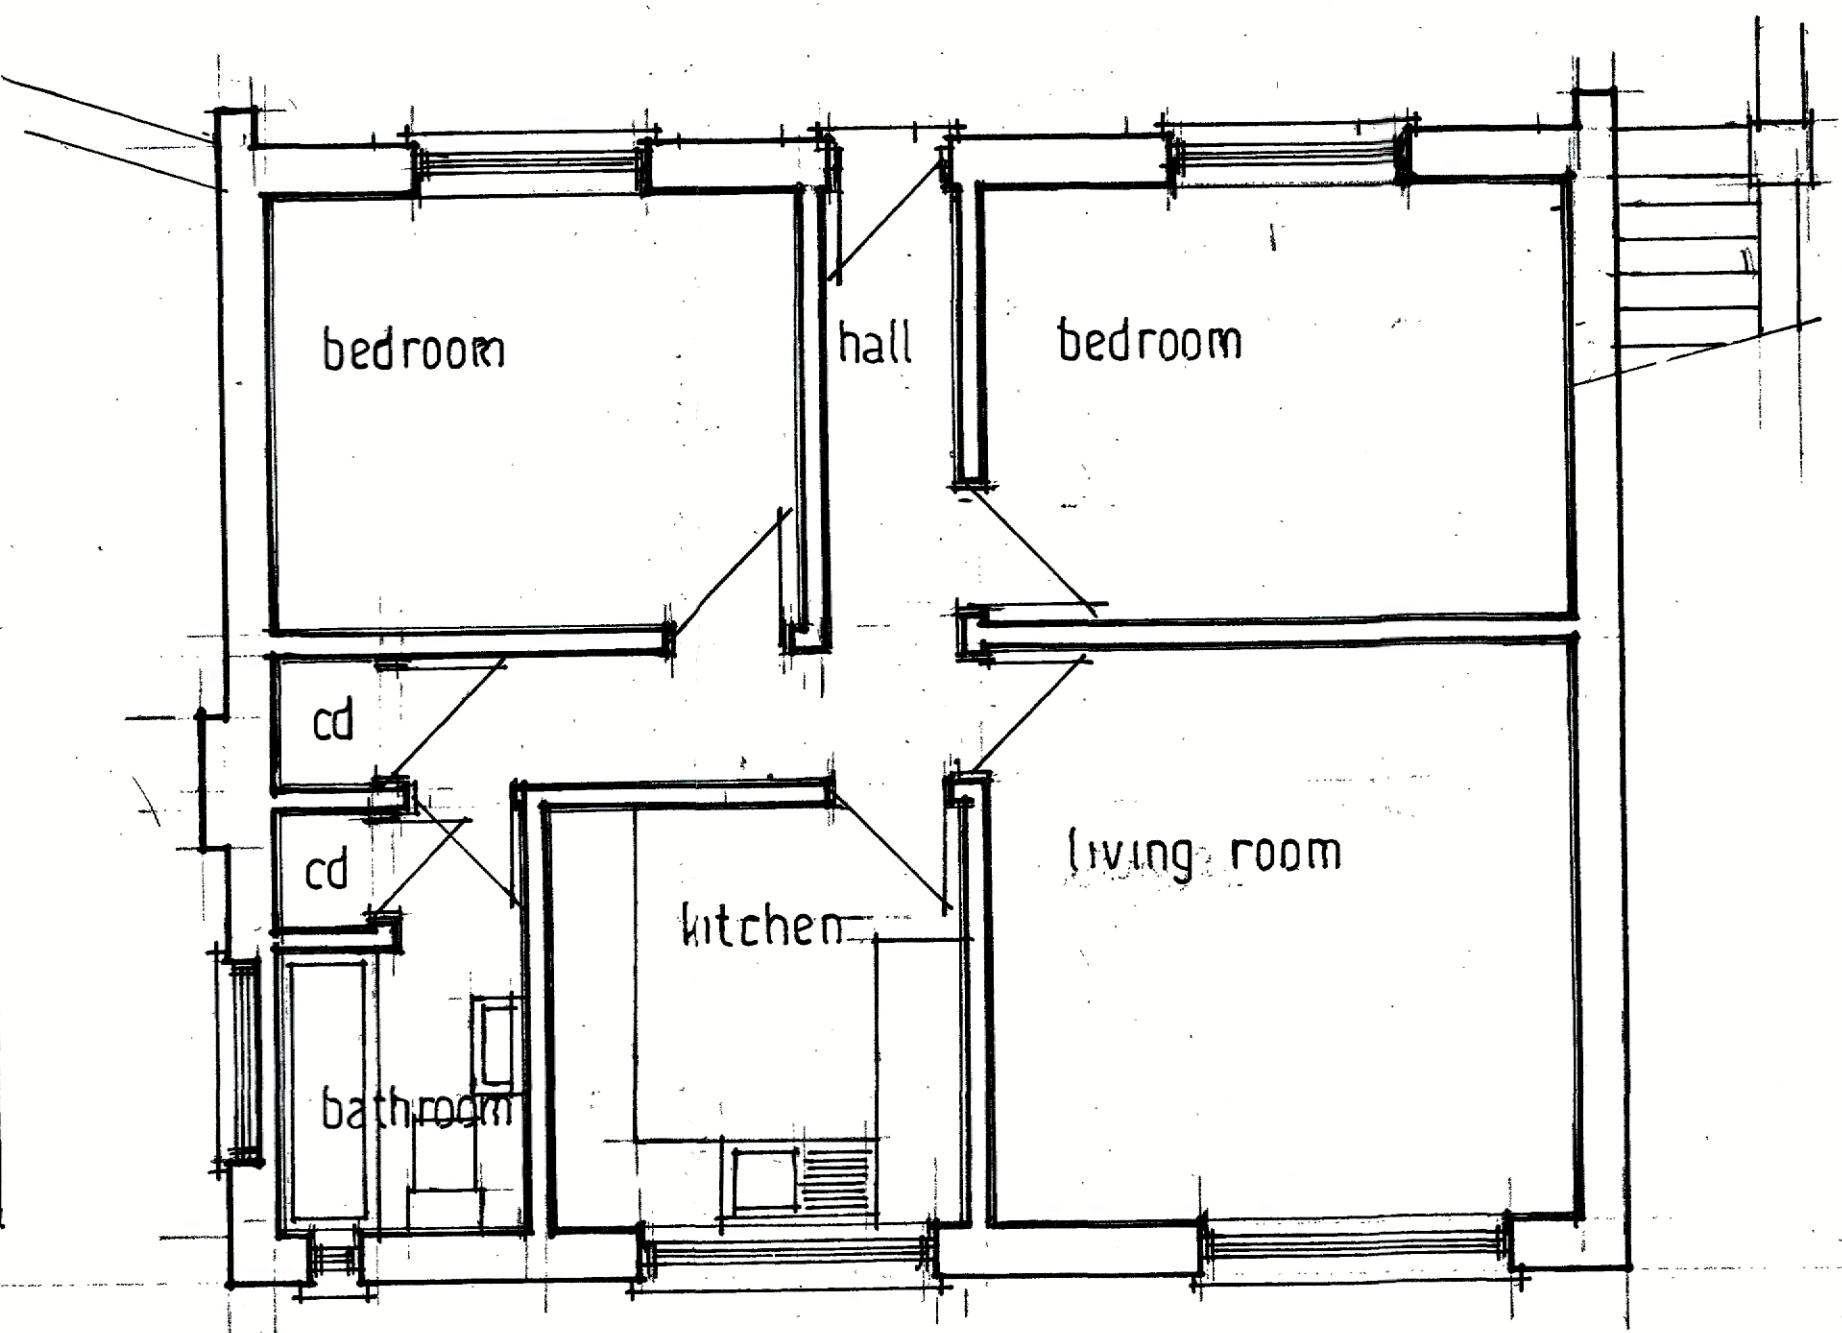

FIRST FLOOR PLAN

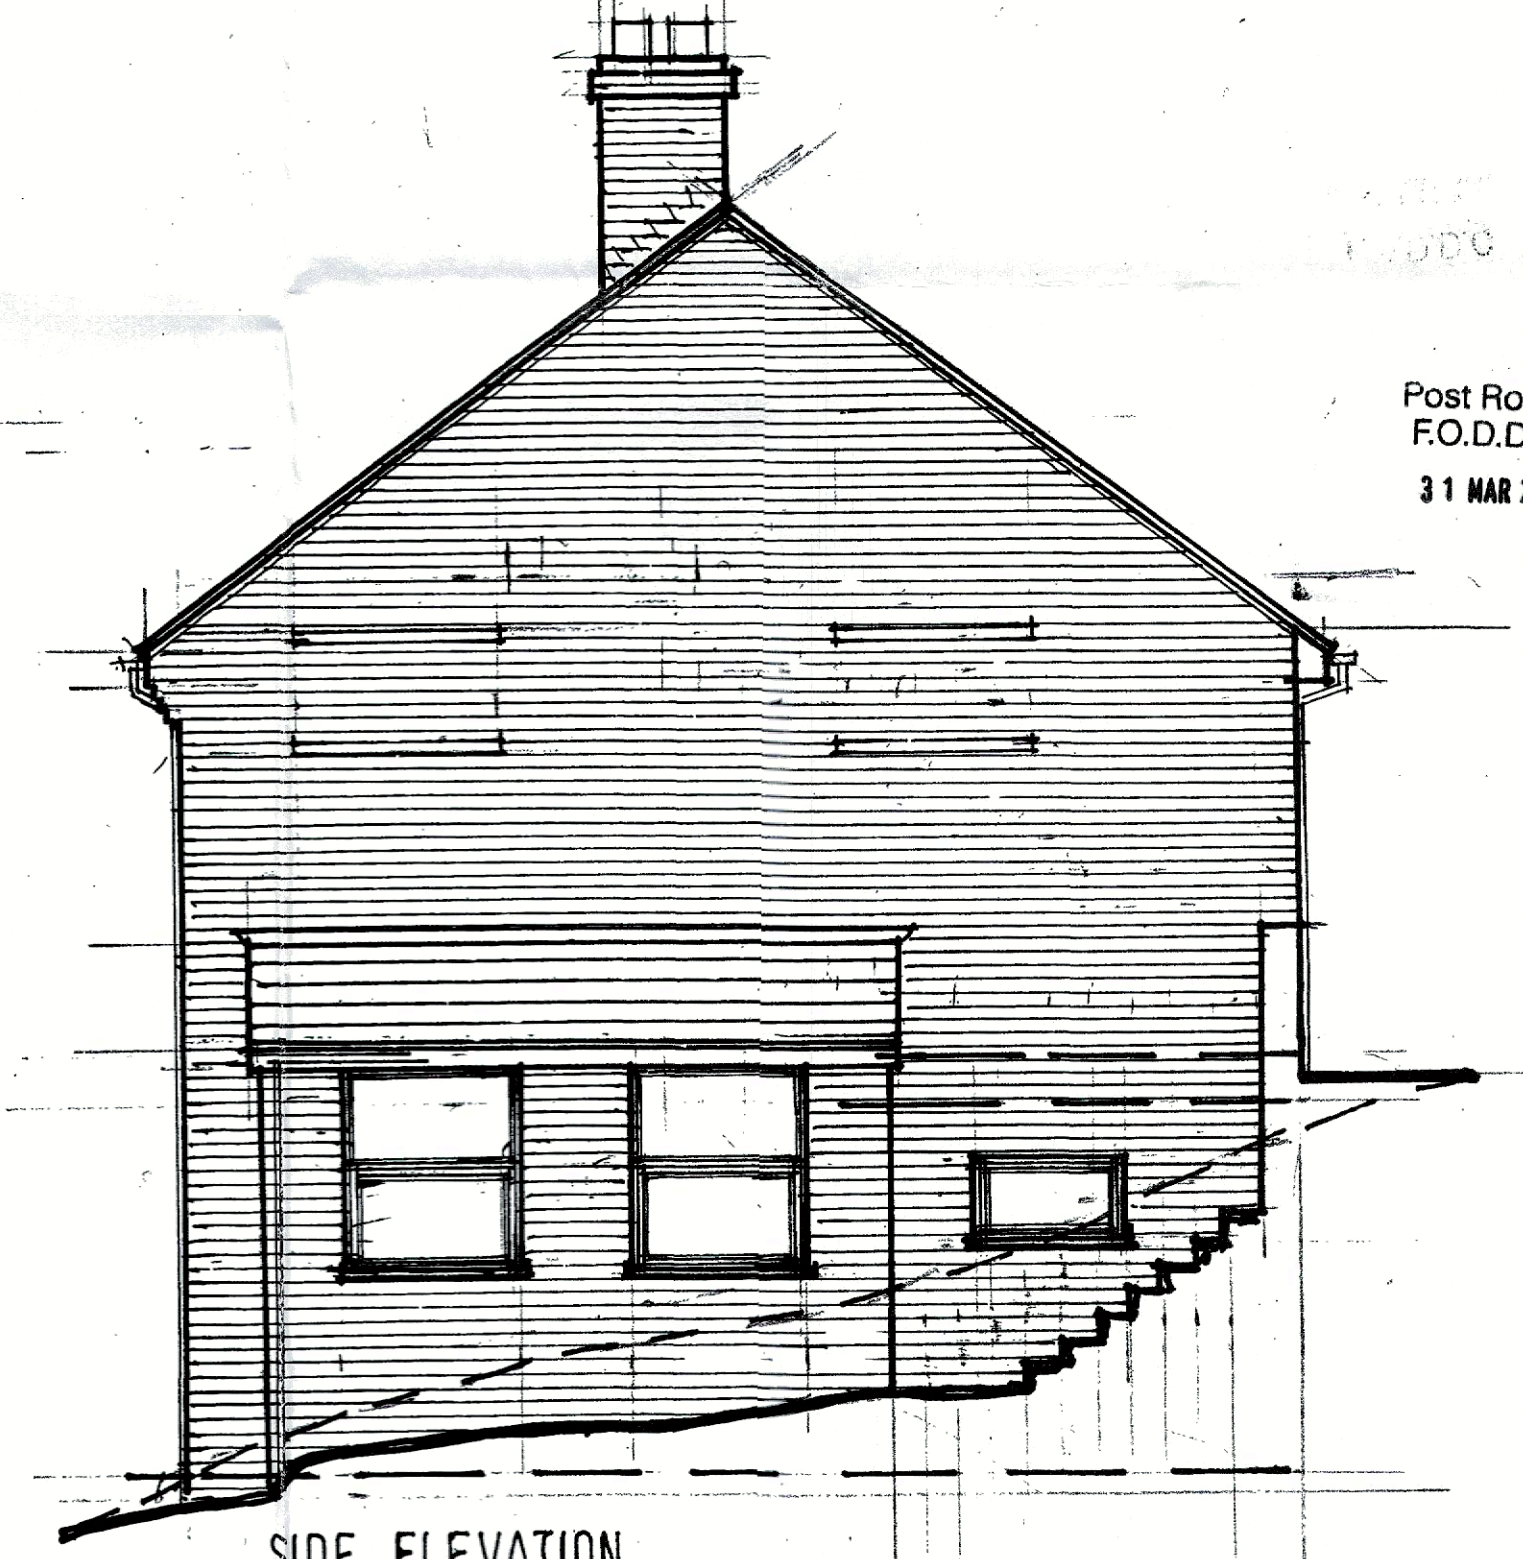

SIDE ELEVATION

Post Room
F.O.D.D.C
31 MAR 2022

PLANS & ELEVATIONS AS EXISTING FOR
1a, 1b RUSPIDGE ROAD, CINDERFORD, GLOS.
GL14 9AD.

FEBRUARY 2022

SCALE 1:50

3004/1