



West Elevation

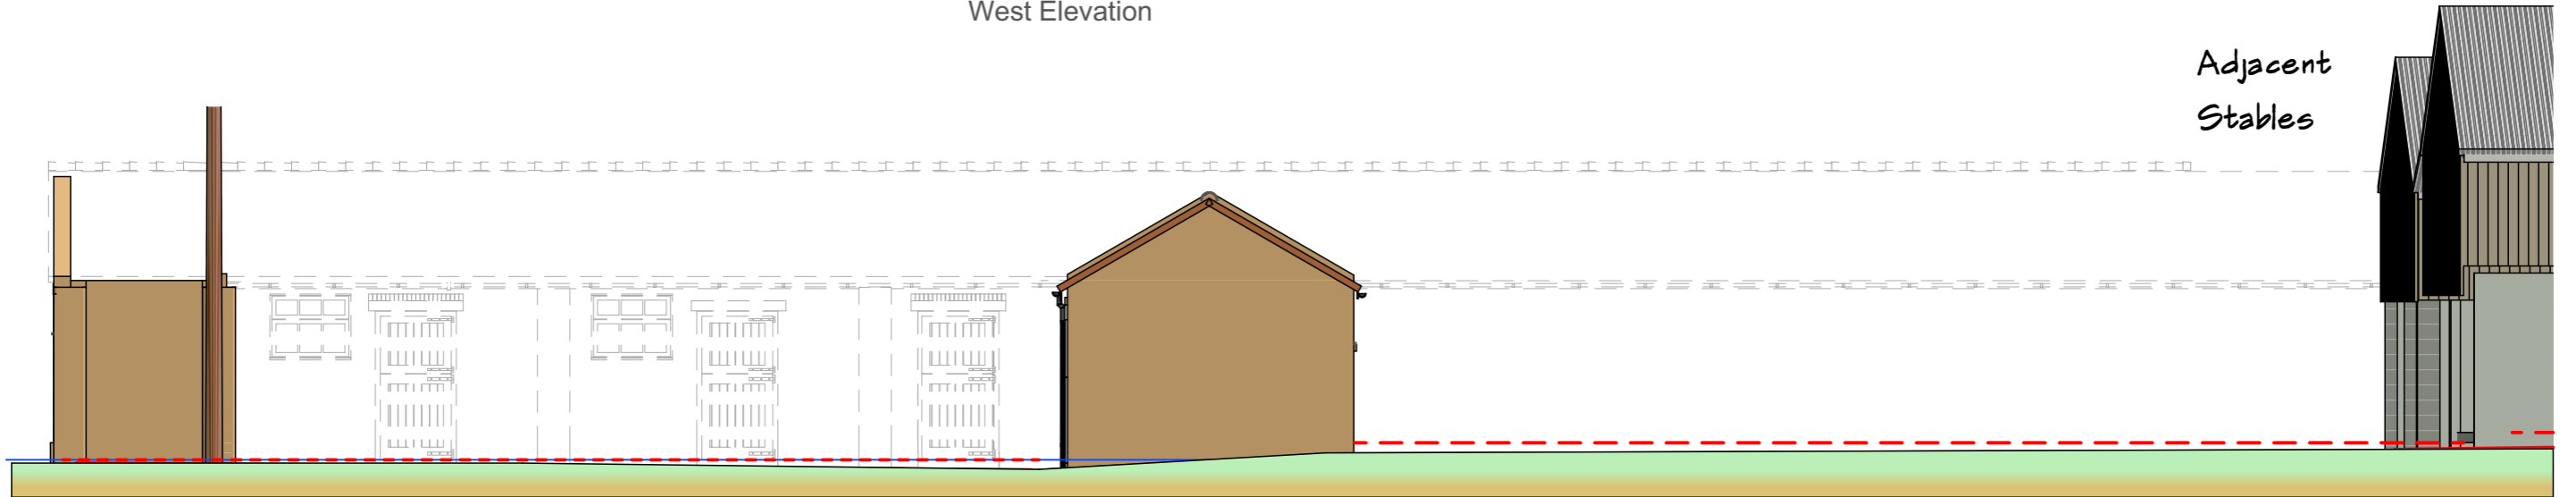


East Elevation

1:100

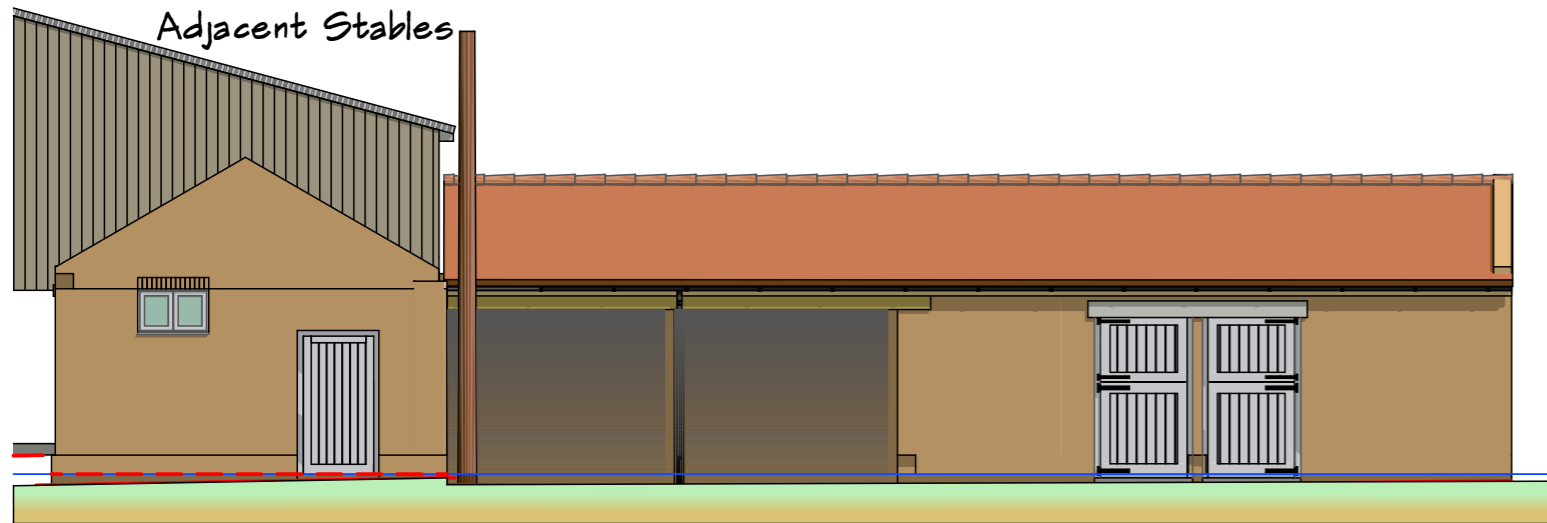



South Elevation

1:100

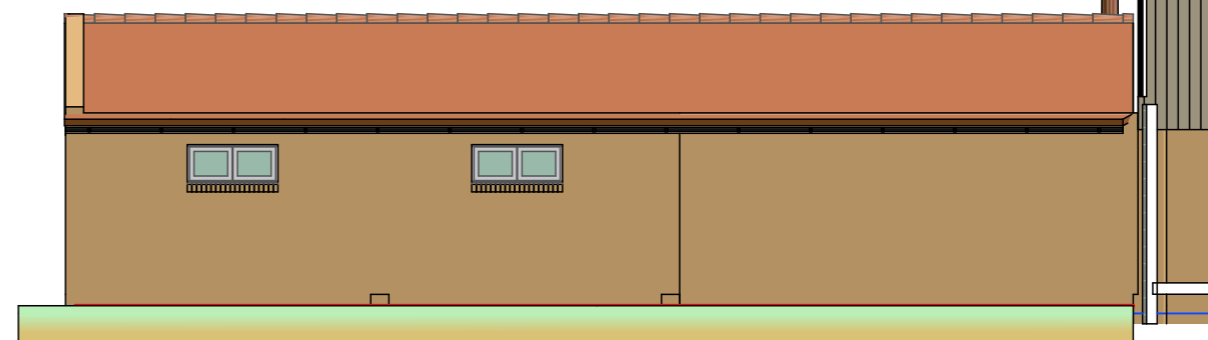

North Elevation

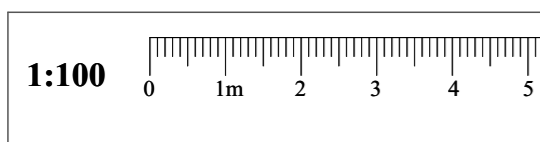



NEIL HARRISON
Planning & Construction Drawings Ltd.

TEL: 01077 662413		MOB: 07825 480748	
EMAIL: nhdrawing@gmail.com		WEB: nhdrawing.co.uk	
CLIENT: Mr & Mrs. D. Tesseyman.			
PROPOJECT: Gunby Hall Former Stables, Brighton Road, Gunby, Selby. YO8 6DQ			
DRAWING: Reconstruction of Stable Block Conversion EXISTING ELEVATIONS			
DATE: Dec-21	SCALE: As shown @ A3		
DWG NO & REV: 0012 - 6 rev-A			
AMENDMENTS: A Apr-2022 Adj stables shown.			